


REVISIONS

LOTS 1 THRU 56 PER DEED CH. SH. 77-234 THEO 237

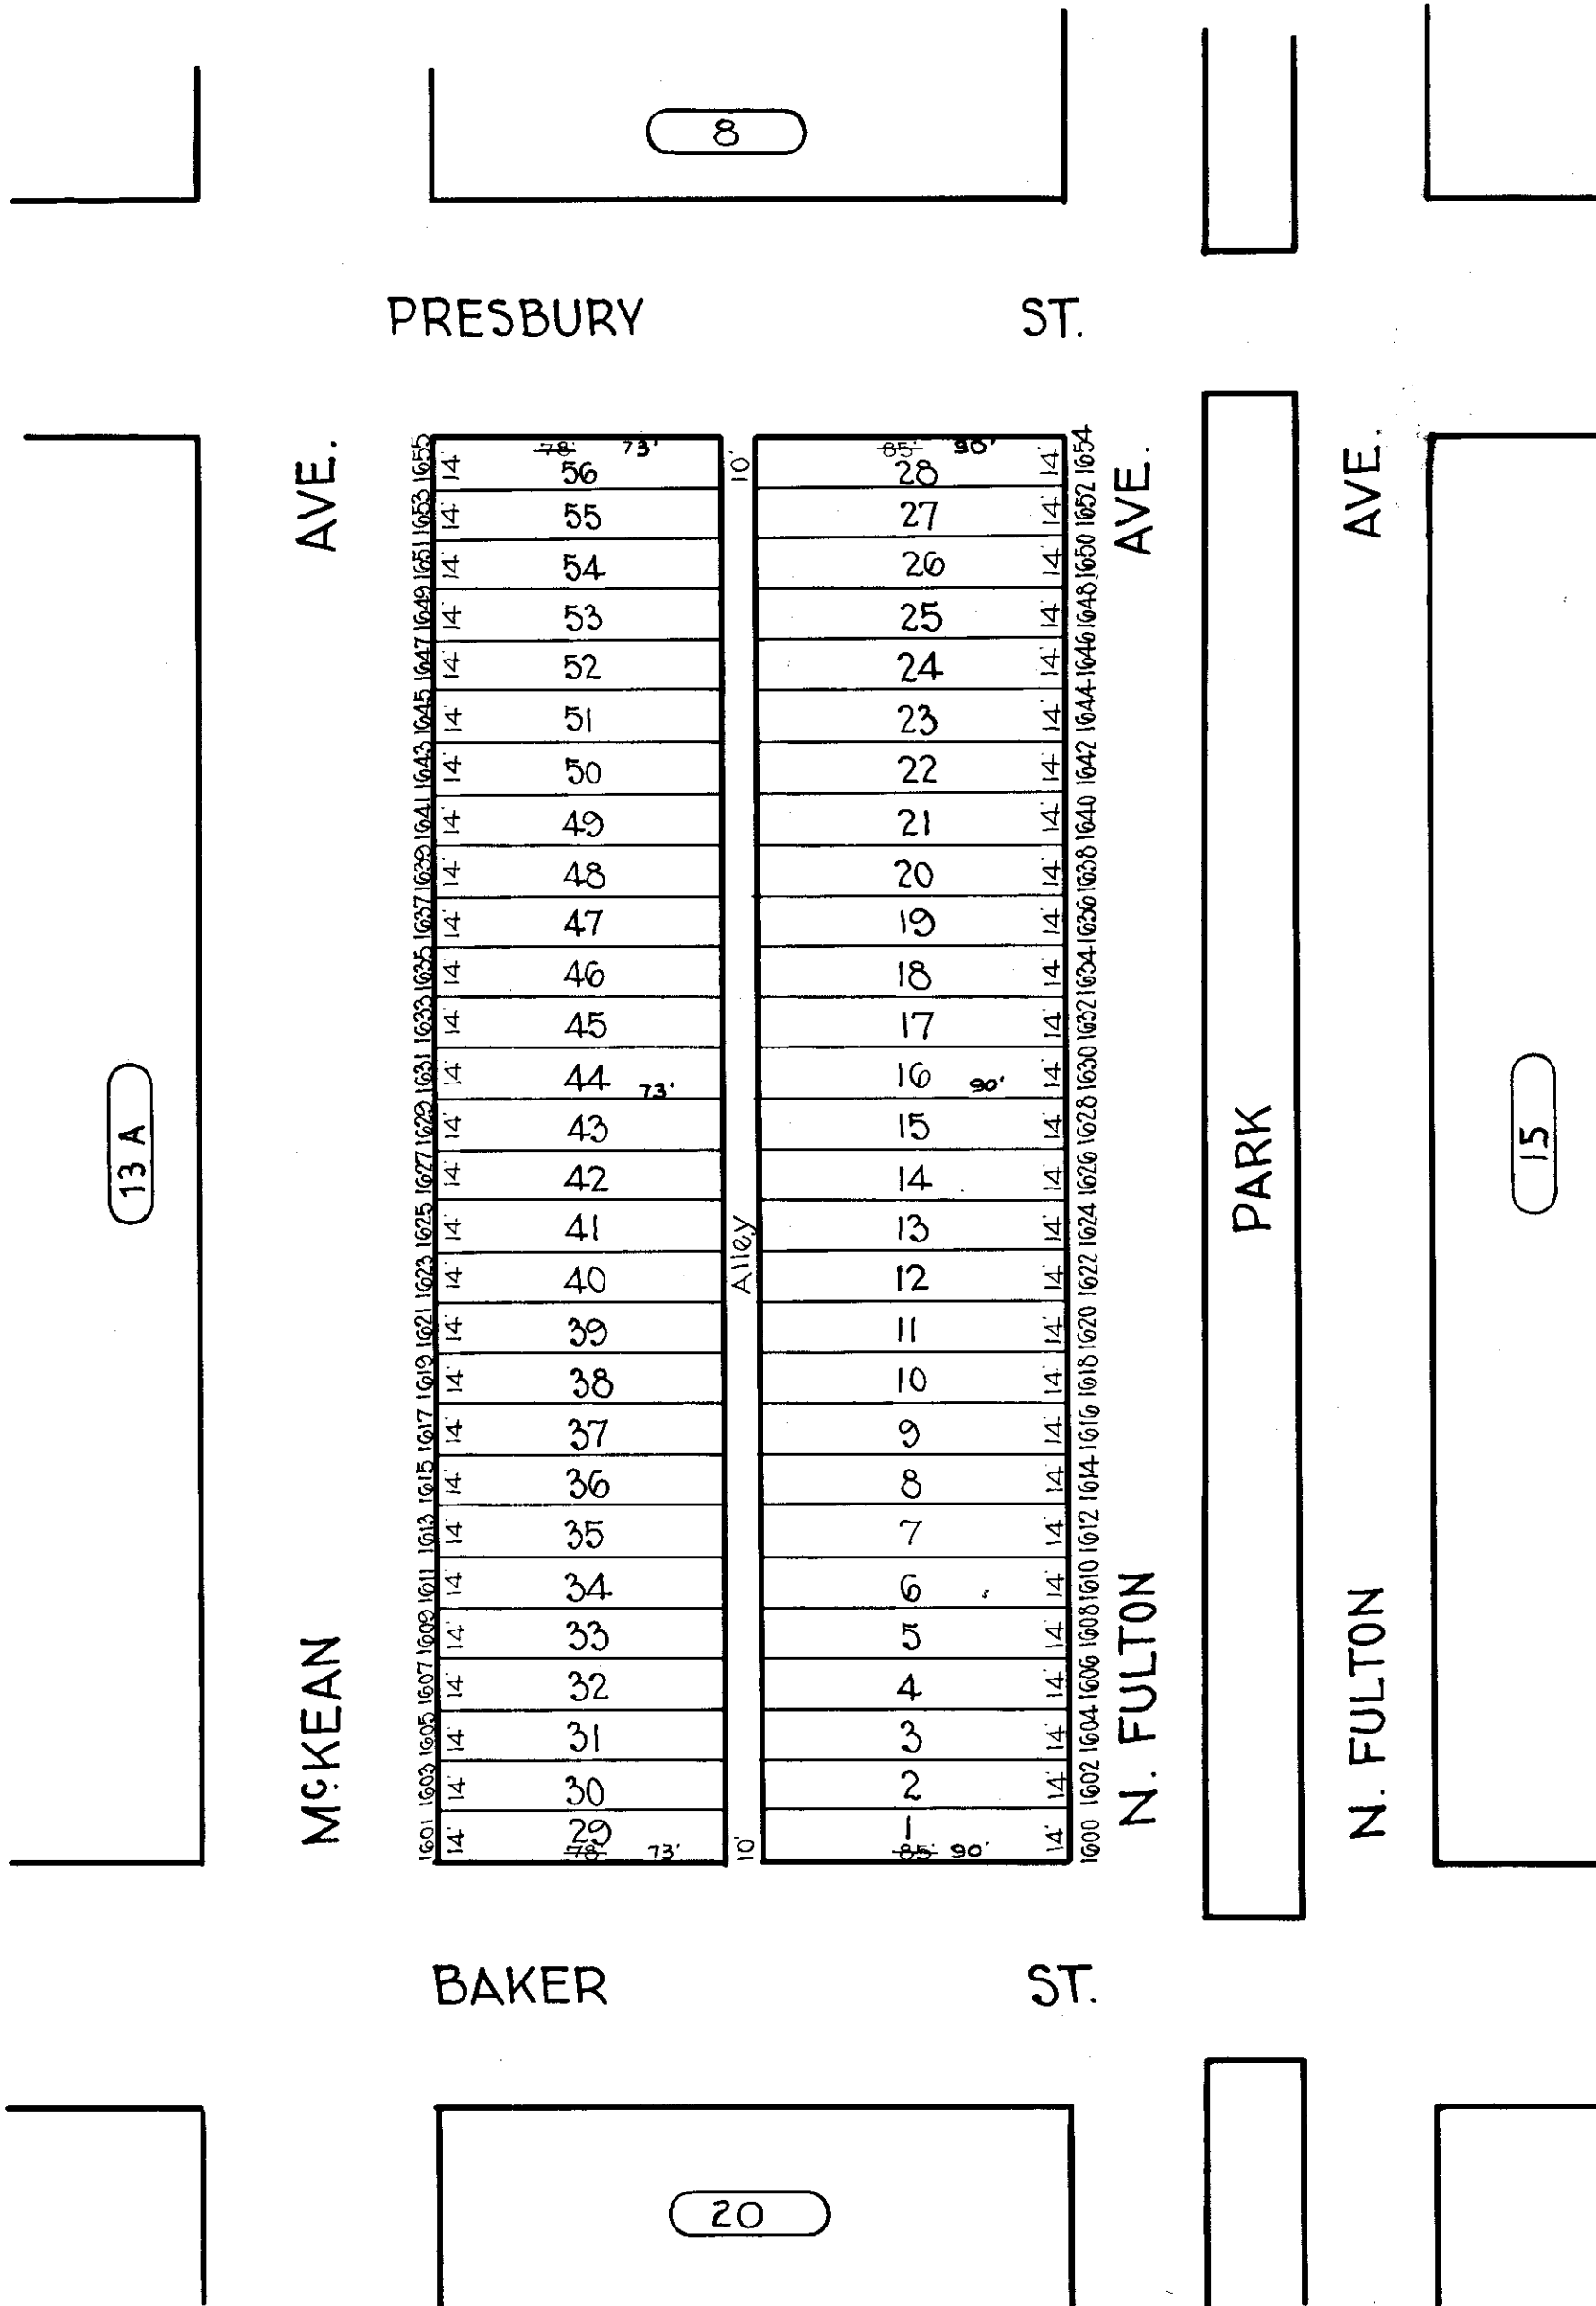

14'	1601	14'	1600
14'	1603	14'	1602
14'	1605	14'	1604
14'	1607	14'	1606
14'	1609	14'	1608
14'	1611	14'	1610
14'	1613	14'	1612
14'	1615	14'	1614
14'	1617	14'	1616
14'	1619	14'	1618
14'	1621	14'	1620
14'	1623	14'	1622
14'	1625	14'	1624
14'	1627	14'	1626
14'	1629	14'	1628
14'	1631	14'	1630
14'	1633	14'	1632
14'	1635	14'	1634
14'	1637	14'	1636
14'	1639	14'	1638
14'	1641	14'	1640
14'	1643	14'	1642
14'	1645	14'	1644
14'	1647	14'	1646
14'	1649	14'	1648
14'	1651	14'	1650
14'	1653	14'	1652
14'	1655	14'	1654

ALLEY

NOTICE
 THIS IS A REAL PROPERTY PLAT AS PROVIDED FOR UNDER ARTICLE 76(d) OF THE CITY CHARTER. IT IS COMPILED FROM TITLE AND OTHER SOURCES AND IS NOT AN AUTHENTIC SURVEY.

9/76

CITY OF BALTIMORE
 DEPARTMENT OF PUBLIC WORKS
 BUREAU OF SURVEYS
 PROPERTY LOCATION DIVISION
 WARD 15 SECTION 15
 BLOCK 14
 SCALE 1" = 50' 0" DATE NOV. 1920

TRACED BY G. Moonhead
 LETTERED BY W.M. Lee
 CHECKED BY _____