
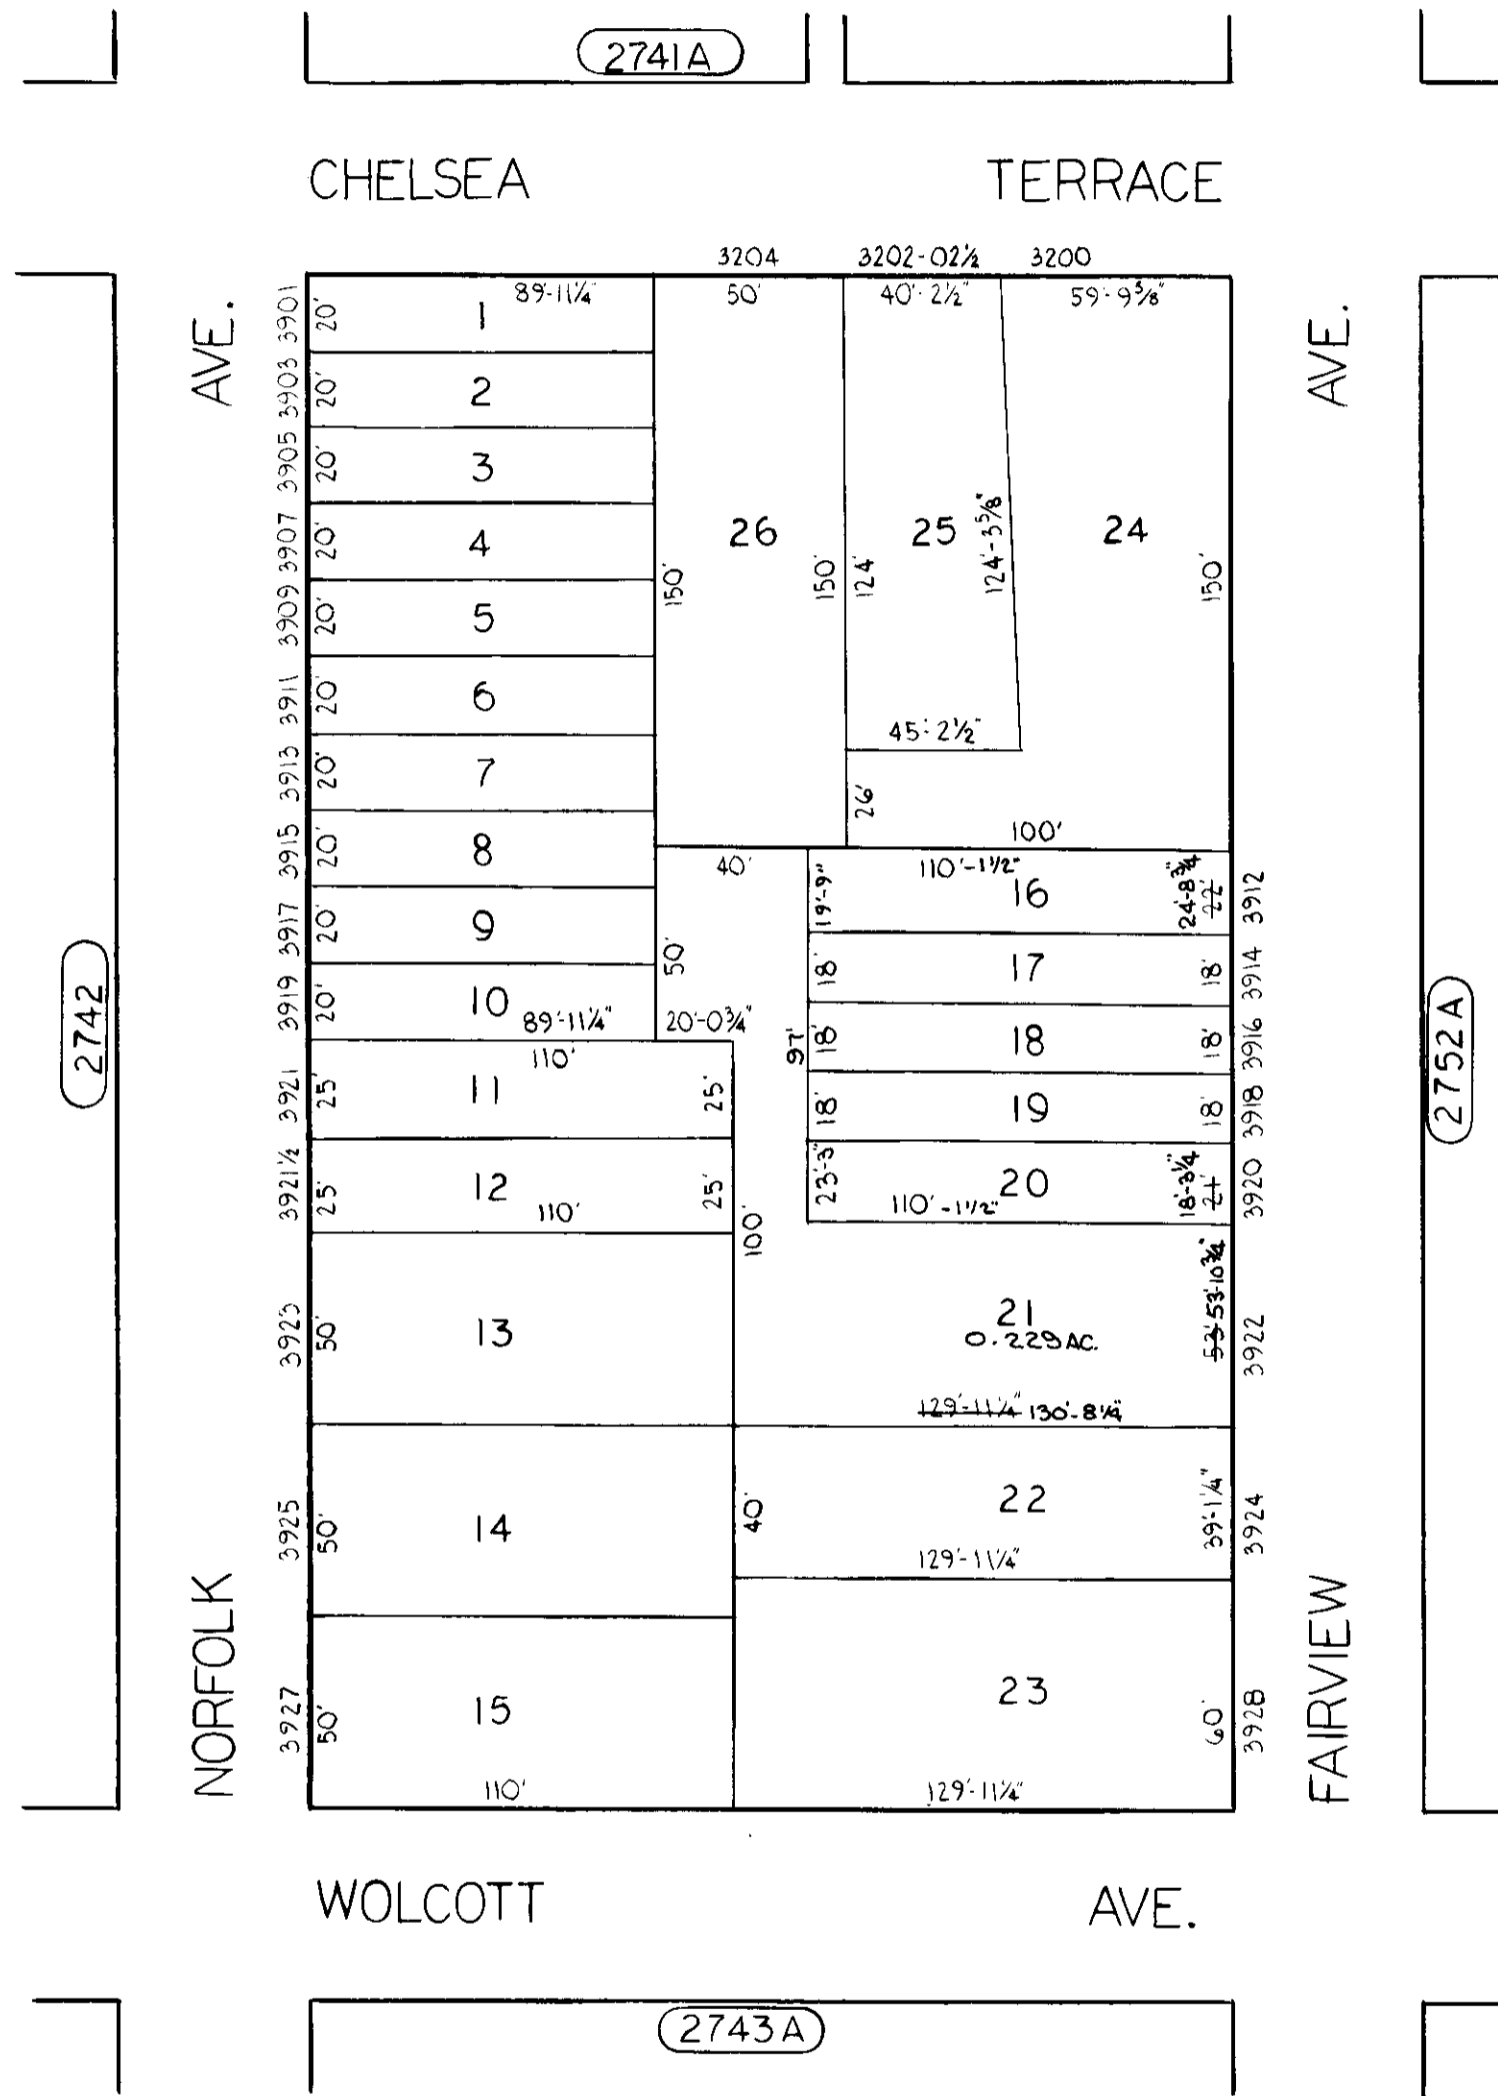


REVISIONS
 LOT 21 PER DEED, C. 31. 09-5 T4
 LOTS 16 & 20 DIM, CH, PER DEED, C. 51. 92-238

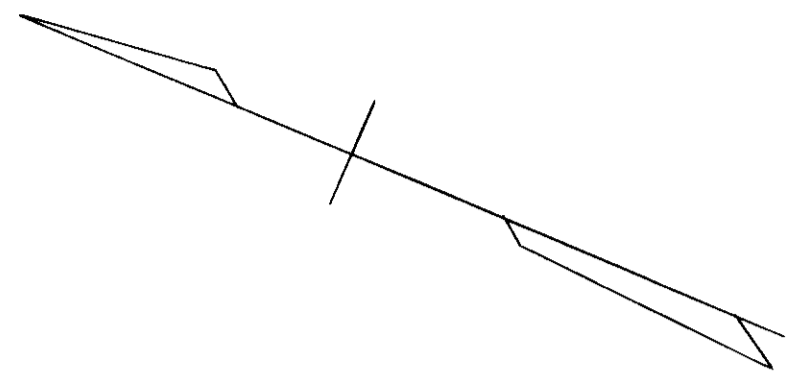

TRACED BY..... R. K.
 LETTERED BY..... R. K.
 CHECKED BY.....

NOTICE
 THIS IS A REAL PROPERTY PLAT AS PROVIDED FOR UNDER ARTICLE 76(d) OF THE CITY CHARTER IT IS COMPILED FROM TITLE AND OTHER SOURCES AND IS NOT AN AUTHENTIC SURVEY.

CITY OF BALTIMORE
 DEPARTMENT OF PUBLIC WORKS
 PROPERTY LOCATION DIVISION
 WARD 15 SECTION 2
 BLOCK 2742 A
 SCALE 1" = 50'-0" DATE OCT. 1967