




FLEET ST.

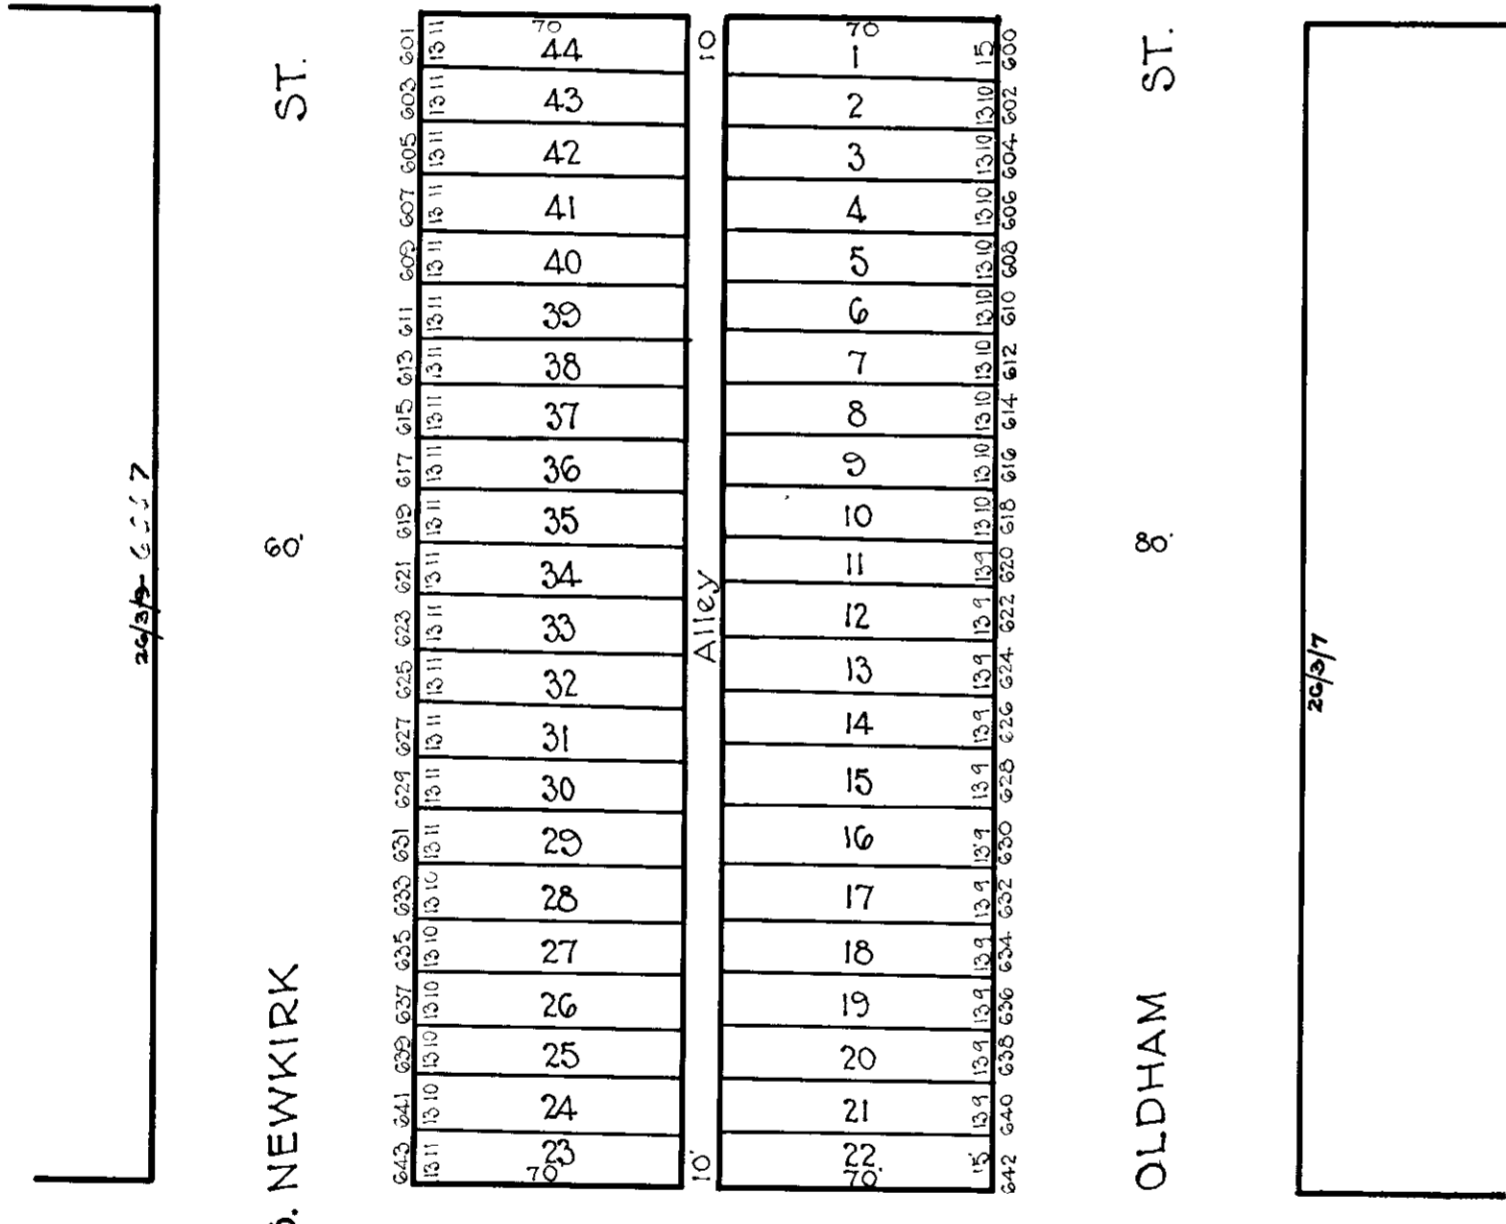


S. NEWKIRK ST.

OLDHAM ST.

S. NEWKIRK ST.

OLDHAM ST.

FOSTER AVE. Decided Ms.C.C. JFG 135-522
6/21/57 PAD 106-C-20A

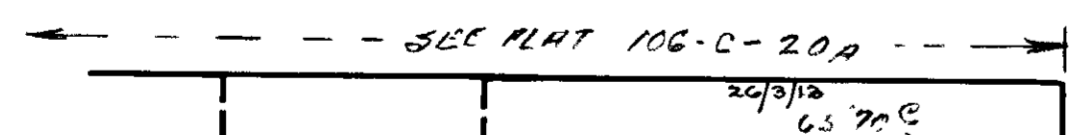

NOTICE

THIS IS A REAL PROPERTY PLAT AS PROVIDED FOR UNDER ARTICLE 76(f) OF THE CITY CHARTER. IT IS COMPILED FROM TITLE AND OTHER SOURCES AND IS NOT AN AUTHENTIC SURVEY.

NOTE ÷ BLOCK 26-3-8 FOR 1941.

TRACED BY M.C. Stumpf
LETTERED BY W.M.L.
CHECKED BY _____

6558

CITY OF BALTIMORE
DEPARTMENT OF PUBLIC WORKS
BUREAU OF PLANS & SURVEYS
PROPERTY LOCATION DIVISION
WARD **26** SECTION **3**
BLOCK **6558**
SCALE 1" = 50.0' DATE March 1931