
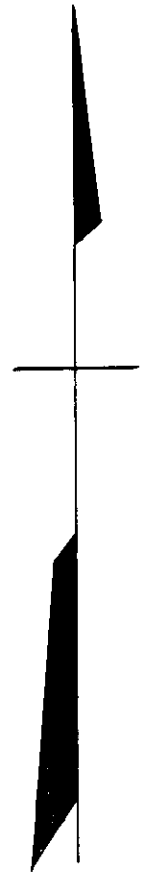


**REVISIONS**

Block Survey (Lee) 7-25-34 Sh\* 852  
 Lots 15-18 & 19-22 Cont'd for 1936 Sh\* 1037  
 Lot 26 House No Assigned Per P.S. C.Sh. 3375A.  
 Lot 26 House No Assigned Per P.S. & FIELD, C.Sh. 3447A.  
 Lot 19/22 Ho. No. Assigned Per P.L.D. C.Sh. 5225 B

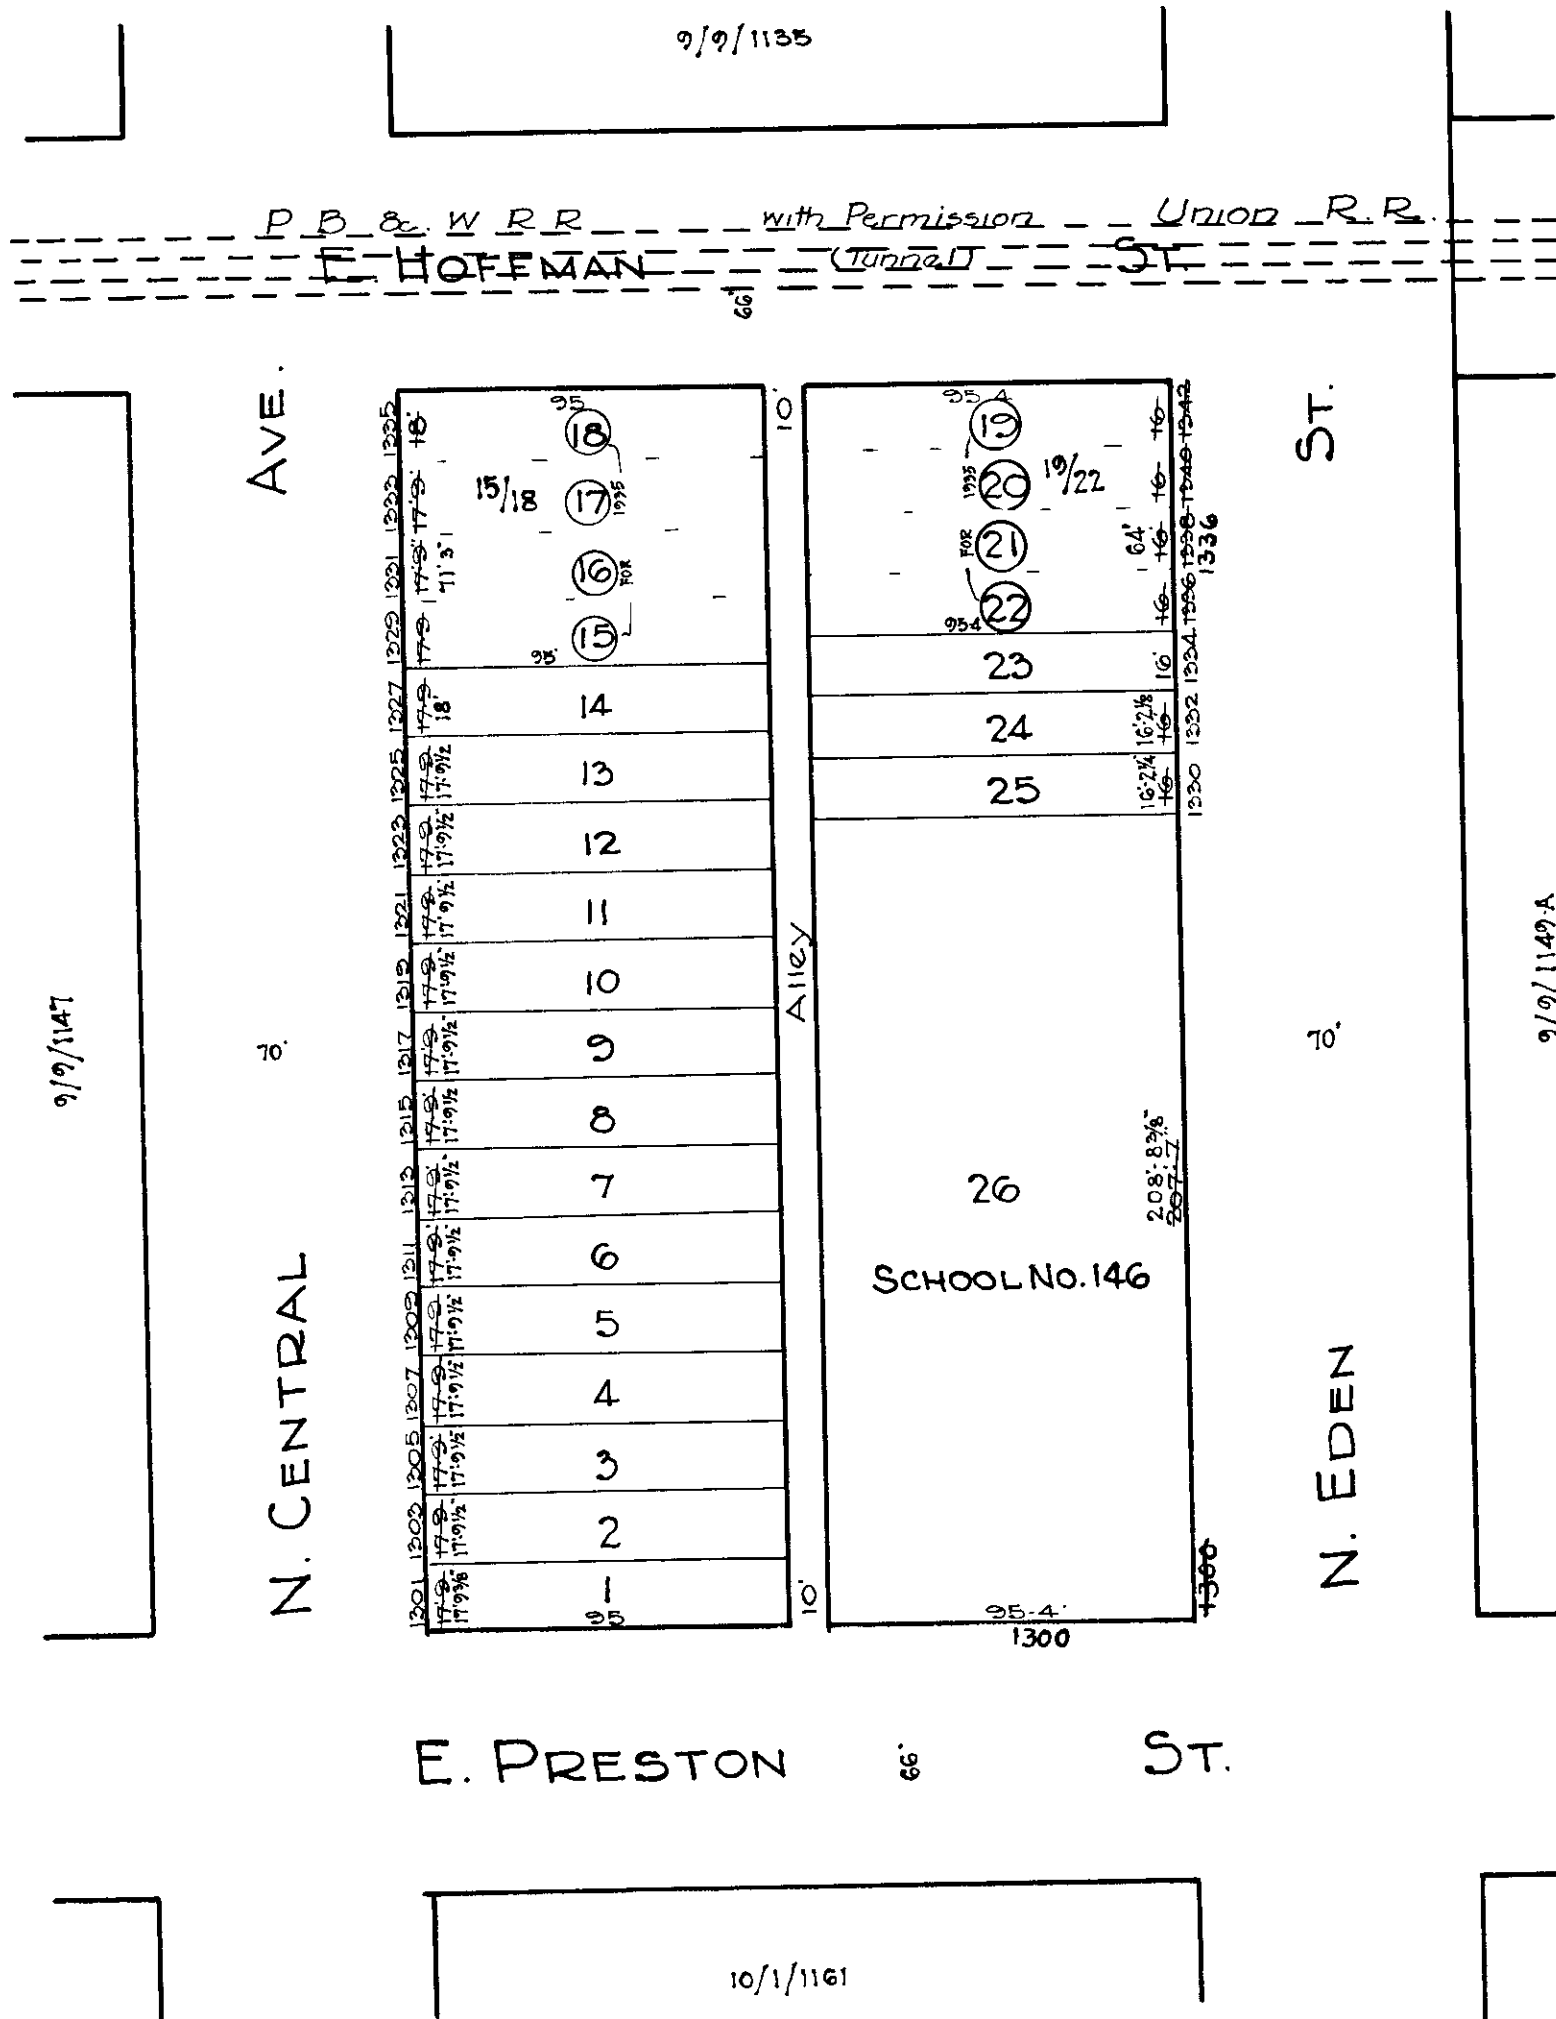

**NOTICE**  
 THIS IS A REAL PROPERTY PLAT AS PROVIDED FOR UNDER ARTICLE 76(d) OF THE CITY CHARTER IT IS COMPILED FROM TITLE AND OTHER SOURCES AND IS NOT AN AUTHENTIC SURVEY.

CITY OF BALTIMORE  
 DEPARTMENT OF PUBLIC WORKS  
 BUREAU OF PLANS & SURVEYS  
 PROPERTY LOCATION DIVISION  
 WARD 9 SECTION 9  
 BLOCK 1148  
 SCALE 1" = 50'-0" DATE May 1929

TRACED BY C. H. BAIN  
 LETTERED BY W. M. Lee  
 CHECKED BY W. M. Lee  
 R. LITZ - G. M.