


~ REVISIONS ~

Lots- 28-65 to 69 & 93 Rev. Per Deeds- Field Bauersfeld M. Ch. 1474-A
 Lot 1 Ho. No. Per P.L.D.C. Sh. 6311A.
 PART OF N. PAYSON ST. CLOSED PER ORD. C. SH. 10059
 LOT 104 TO BLK. 191 - LOT 1 PER PL. - C. SH. 359
 LOT 1 DIV PER DEED C. SH. 83-255

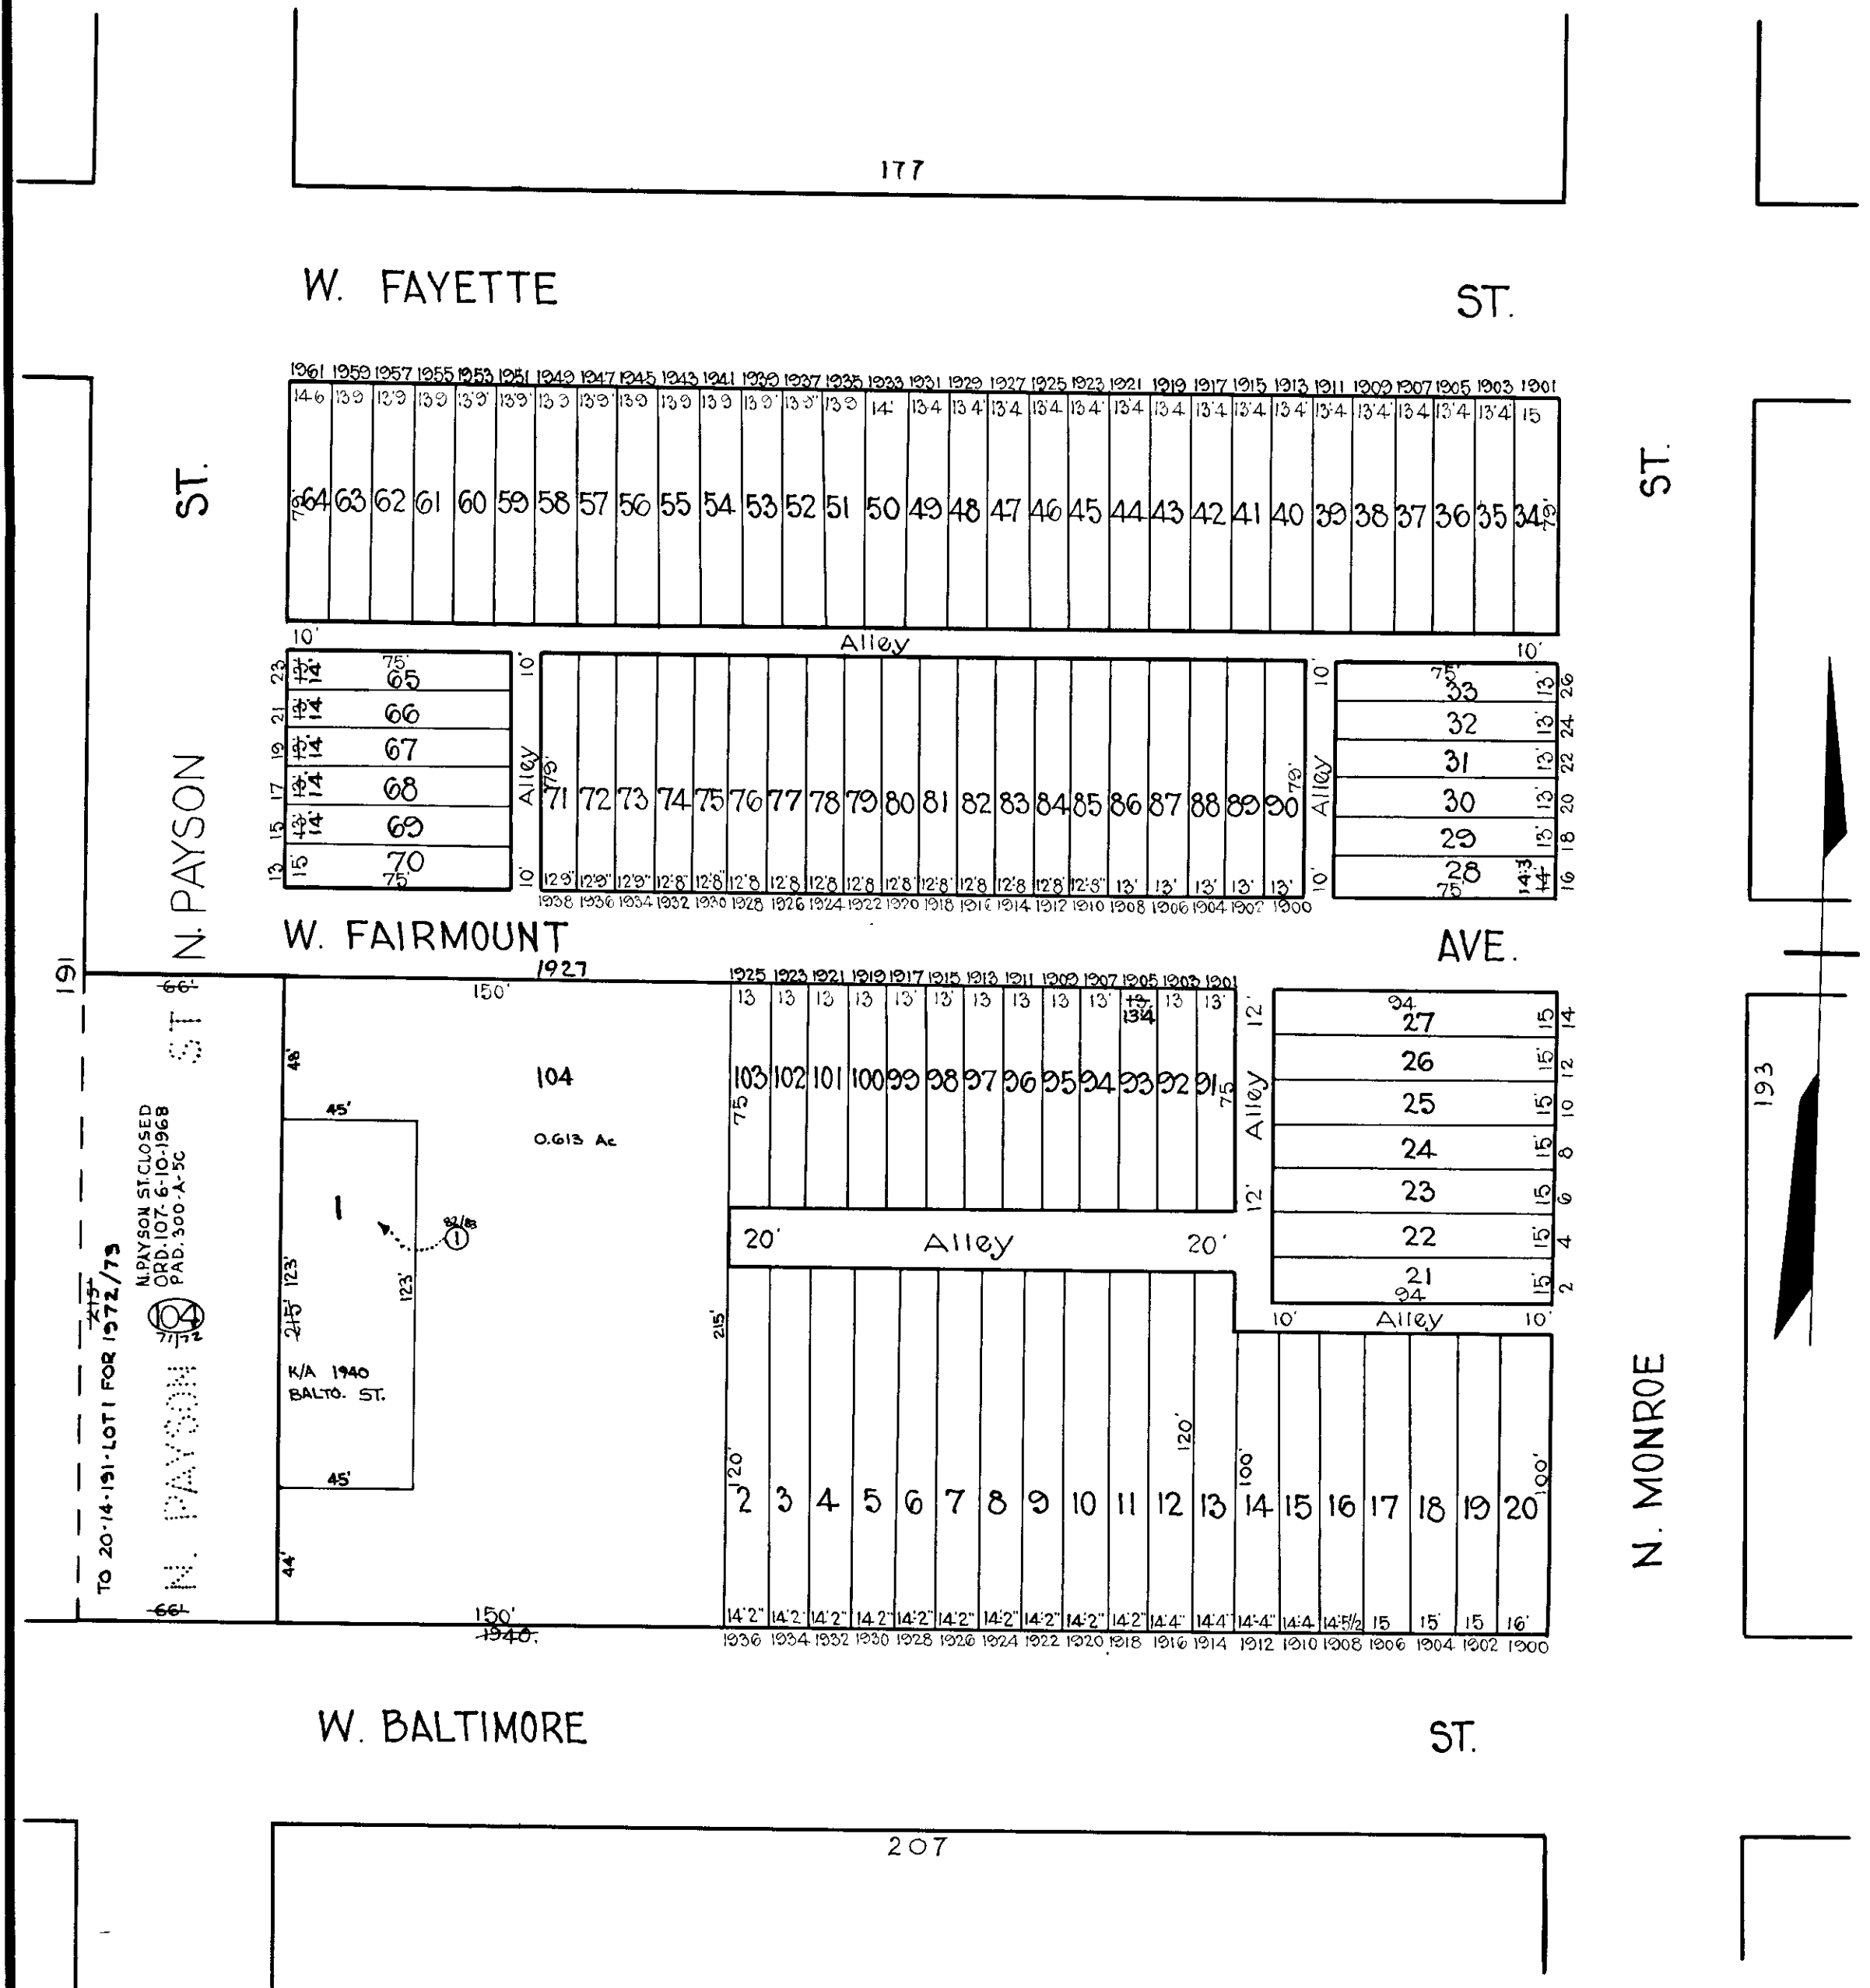

TRACED BY Geo. Moorehead
 LETTERED BY W. M. L. & Co.
 CHECKED BY _____

NOTICE
 THIS IS A REAL PROPERTY PLAT AS PROVIDED
 FOR UNDER ARTICLE 76(d) OF THE CITY CHARTER.
 IT IS COMPILED FROM TITLE AND OTHER
 SOURCES AND IS NOT AN AUTHENTIC SURVEY

CITY OF BALTIMORE
 DEPARTMENT OF PUBLIC WORKS
 BUREAU OF SURVEYS
 PROPERTY LOCATION DIVISION
 WARD 20 SECTION 15
 BLOCK 192
 SCALE 1" = 50'-0" DATE Oct. 1929.