


REVISIONS

Block Changed Per B of A & P S C Sh. 2727.
Dim Lvs 18 to 23 Corrected Per P S & Dnns C. Sh 3162A.

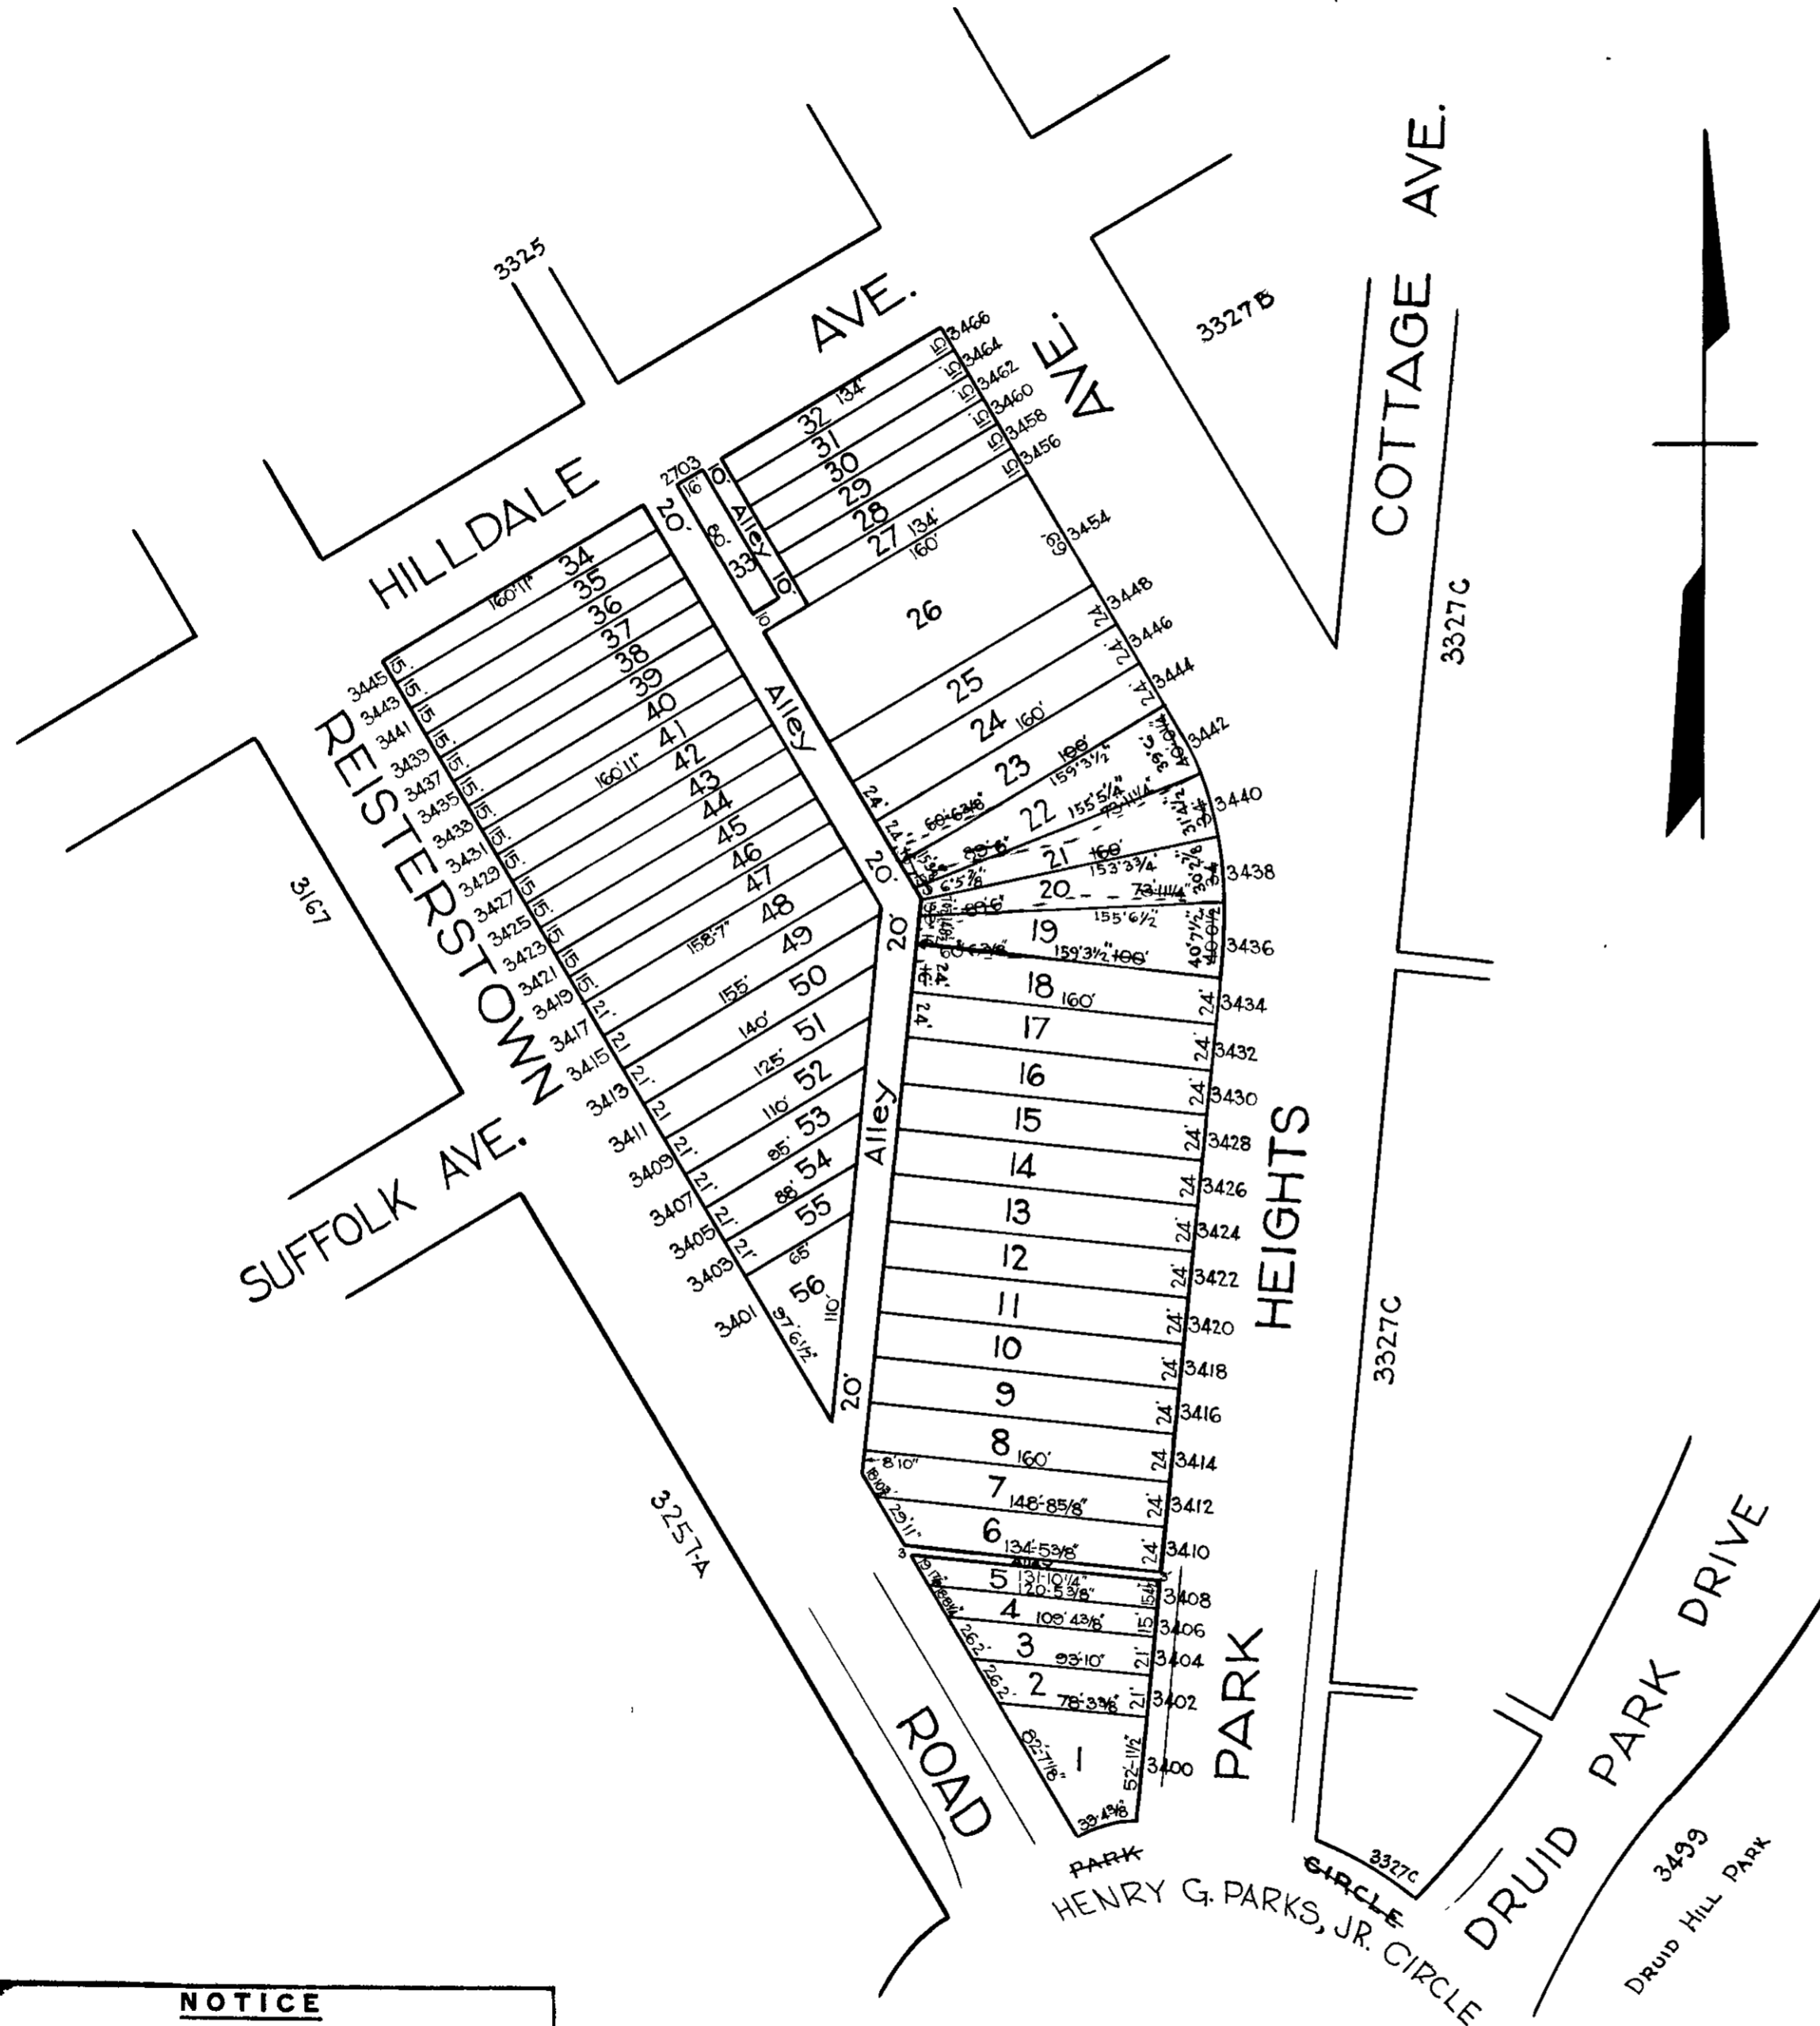

NOTICE
THIS IS A REAL PROPERTY PLAT AS PROVIDED FOR UNDER ARTICLE 76(1) OF THE CITY CHARTER. IT IS COMPILED FROM TITLE AND OTHER SOURCES AND IS NOT AN AUTHENTIC SURVEY

See Plat 99-A 16'

NOTE ÷ BLOCK 15-19-3326 FOR 1943.

3257A

CITY OF BALTIMORE
DEPARTMENT OF PUBLIC WORKS
BUREAU OF PLANS & SURVEYS
PROPERTY LOCATION DIVISION
WARD 15 SECTION 32
BLOCK 3326
SCALE 1" = 80 FT. DATE JAN. 1930

TRACED BY L.S. Bell
LETTERED BY Jas. J. Rokosky
CHECKED BY