


REVISIONS

Block Changed Per B of A & P S C Sh. 2727.
Dim Lvs 18 to 23 Corrected Per P S & Dnns C. Sh 3162A.

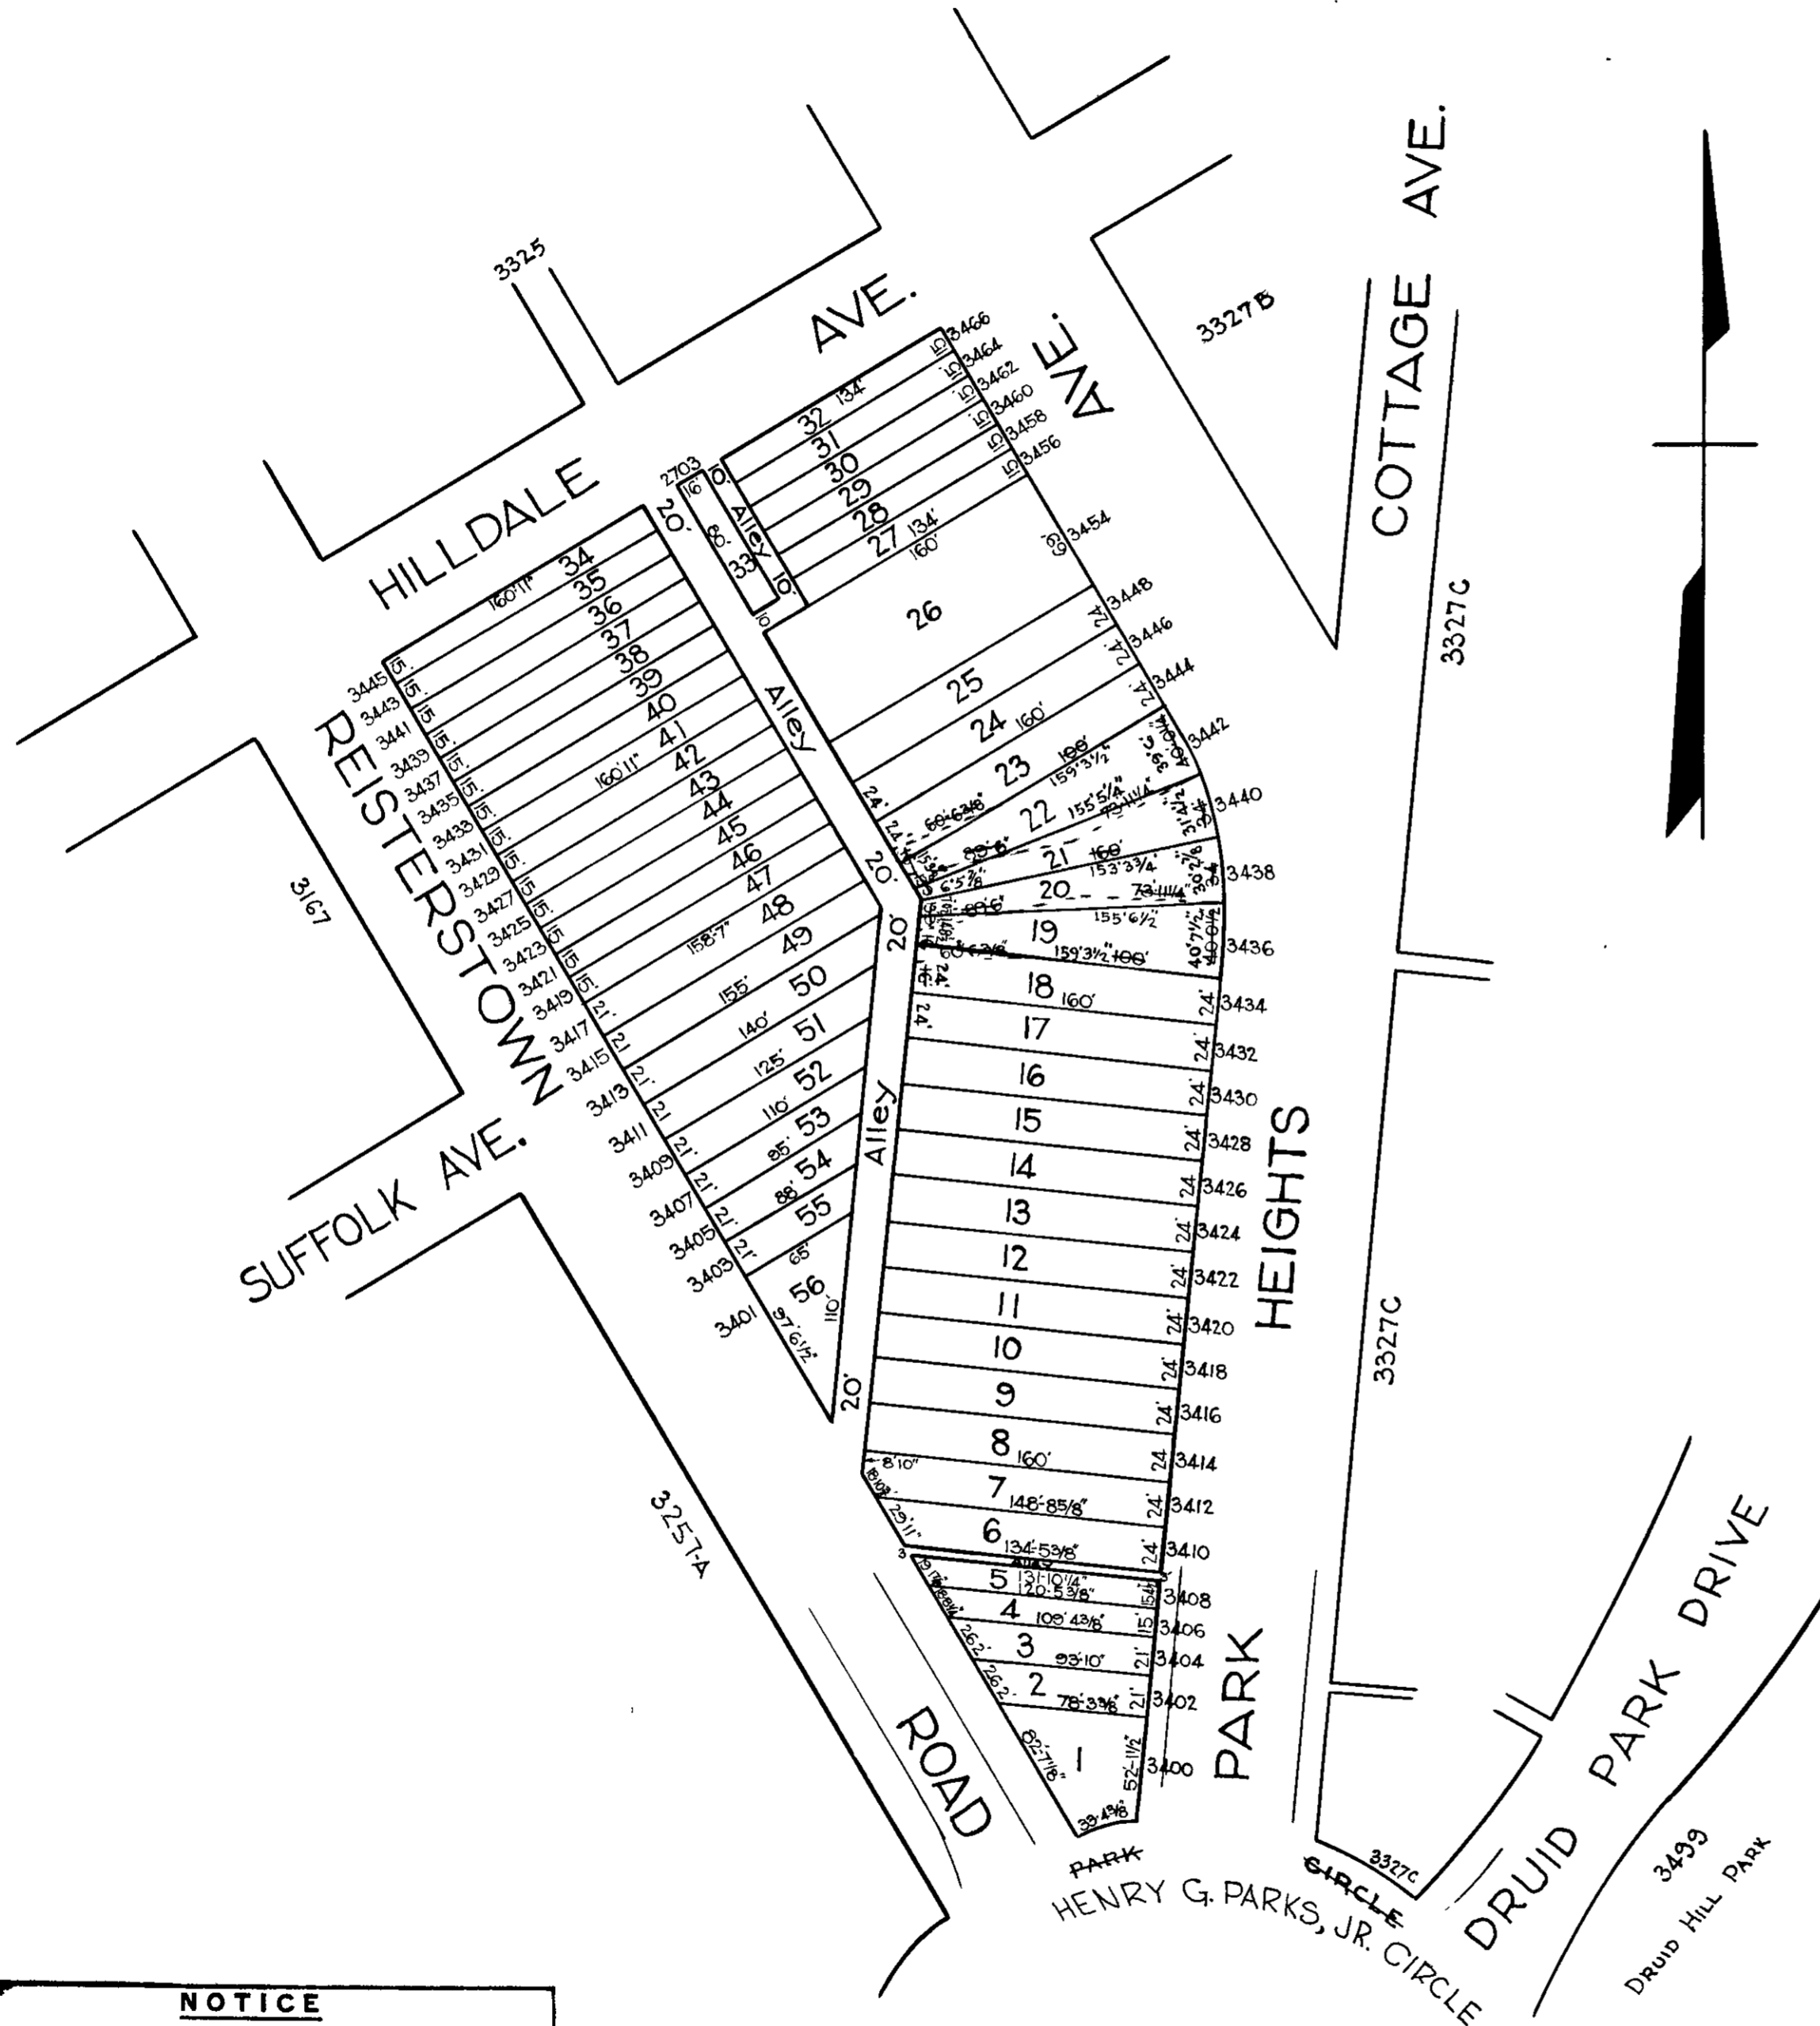

NOTICE
THIS IS A REAL PROPERTY PLAT AS PROVIDED FOR UNDER ARTICLE 76(1) OF THE CITY CHARTER. IT IS COMPILED FROM TITLE AND OTHER SOURCES AND IS NOT AN AUTHENTIC SURVEY

TRACED BY L.S. Bell
LETTERED BY Jos J Rokosky
CHECKED BY _____

NOTE ÷ BLOCK 15-19-3326 FOR 1943.
3257A

See Plat 99-A 16'

CITY OF BALTIMORE
DEPARTMENT OF PUBLIC WORKS
BUREAU OF PLANS & SURVEYS
PROPERTY LOCATION DIVISION
WARD 15 SECTION 32
BLOCK 3326
SCALE 1" = 80 FT. DATE JAN. 1930