


REVISION
Lot 26/27 Divided Per Deed C. Sh. 5331

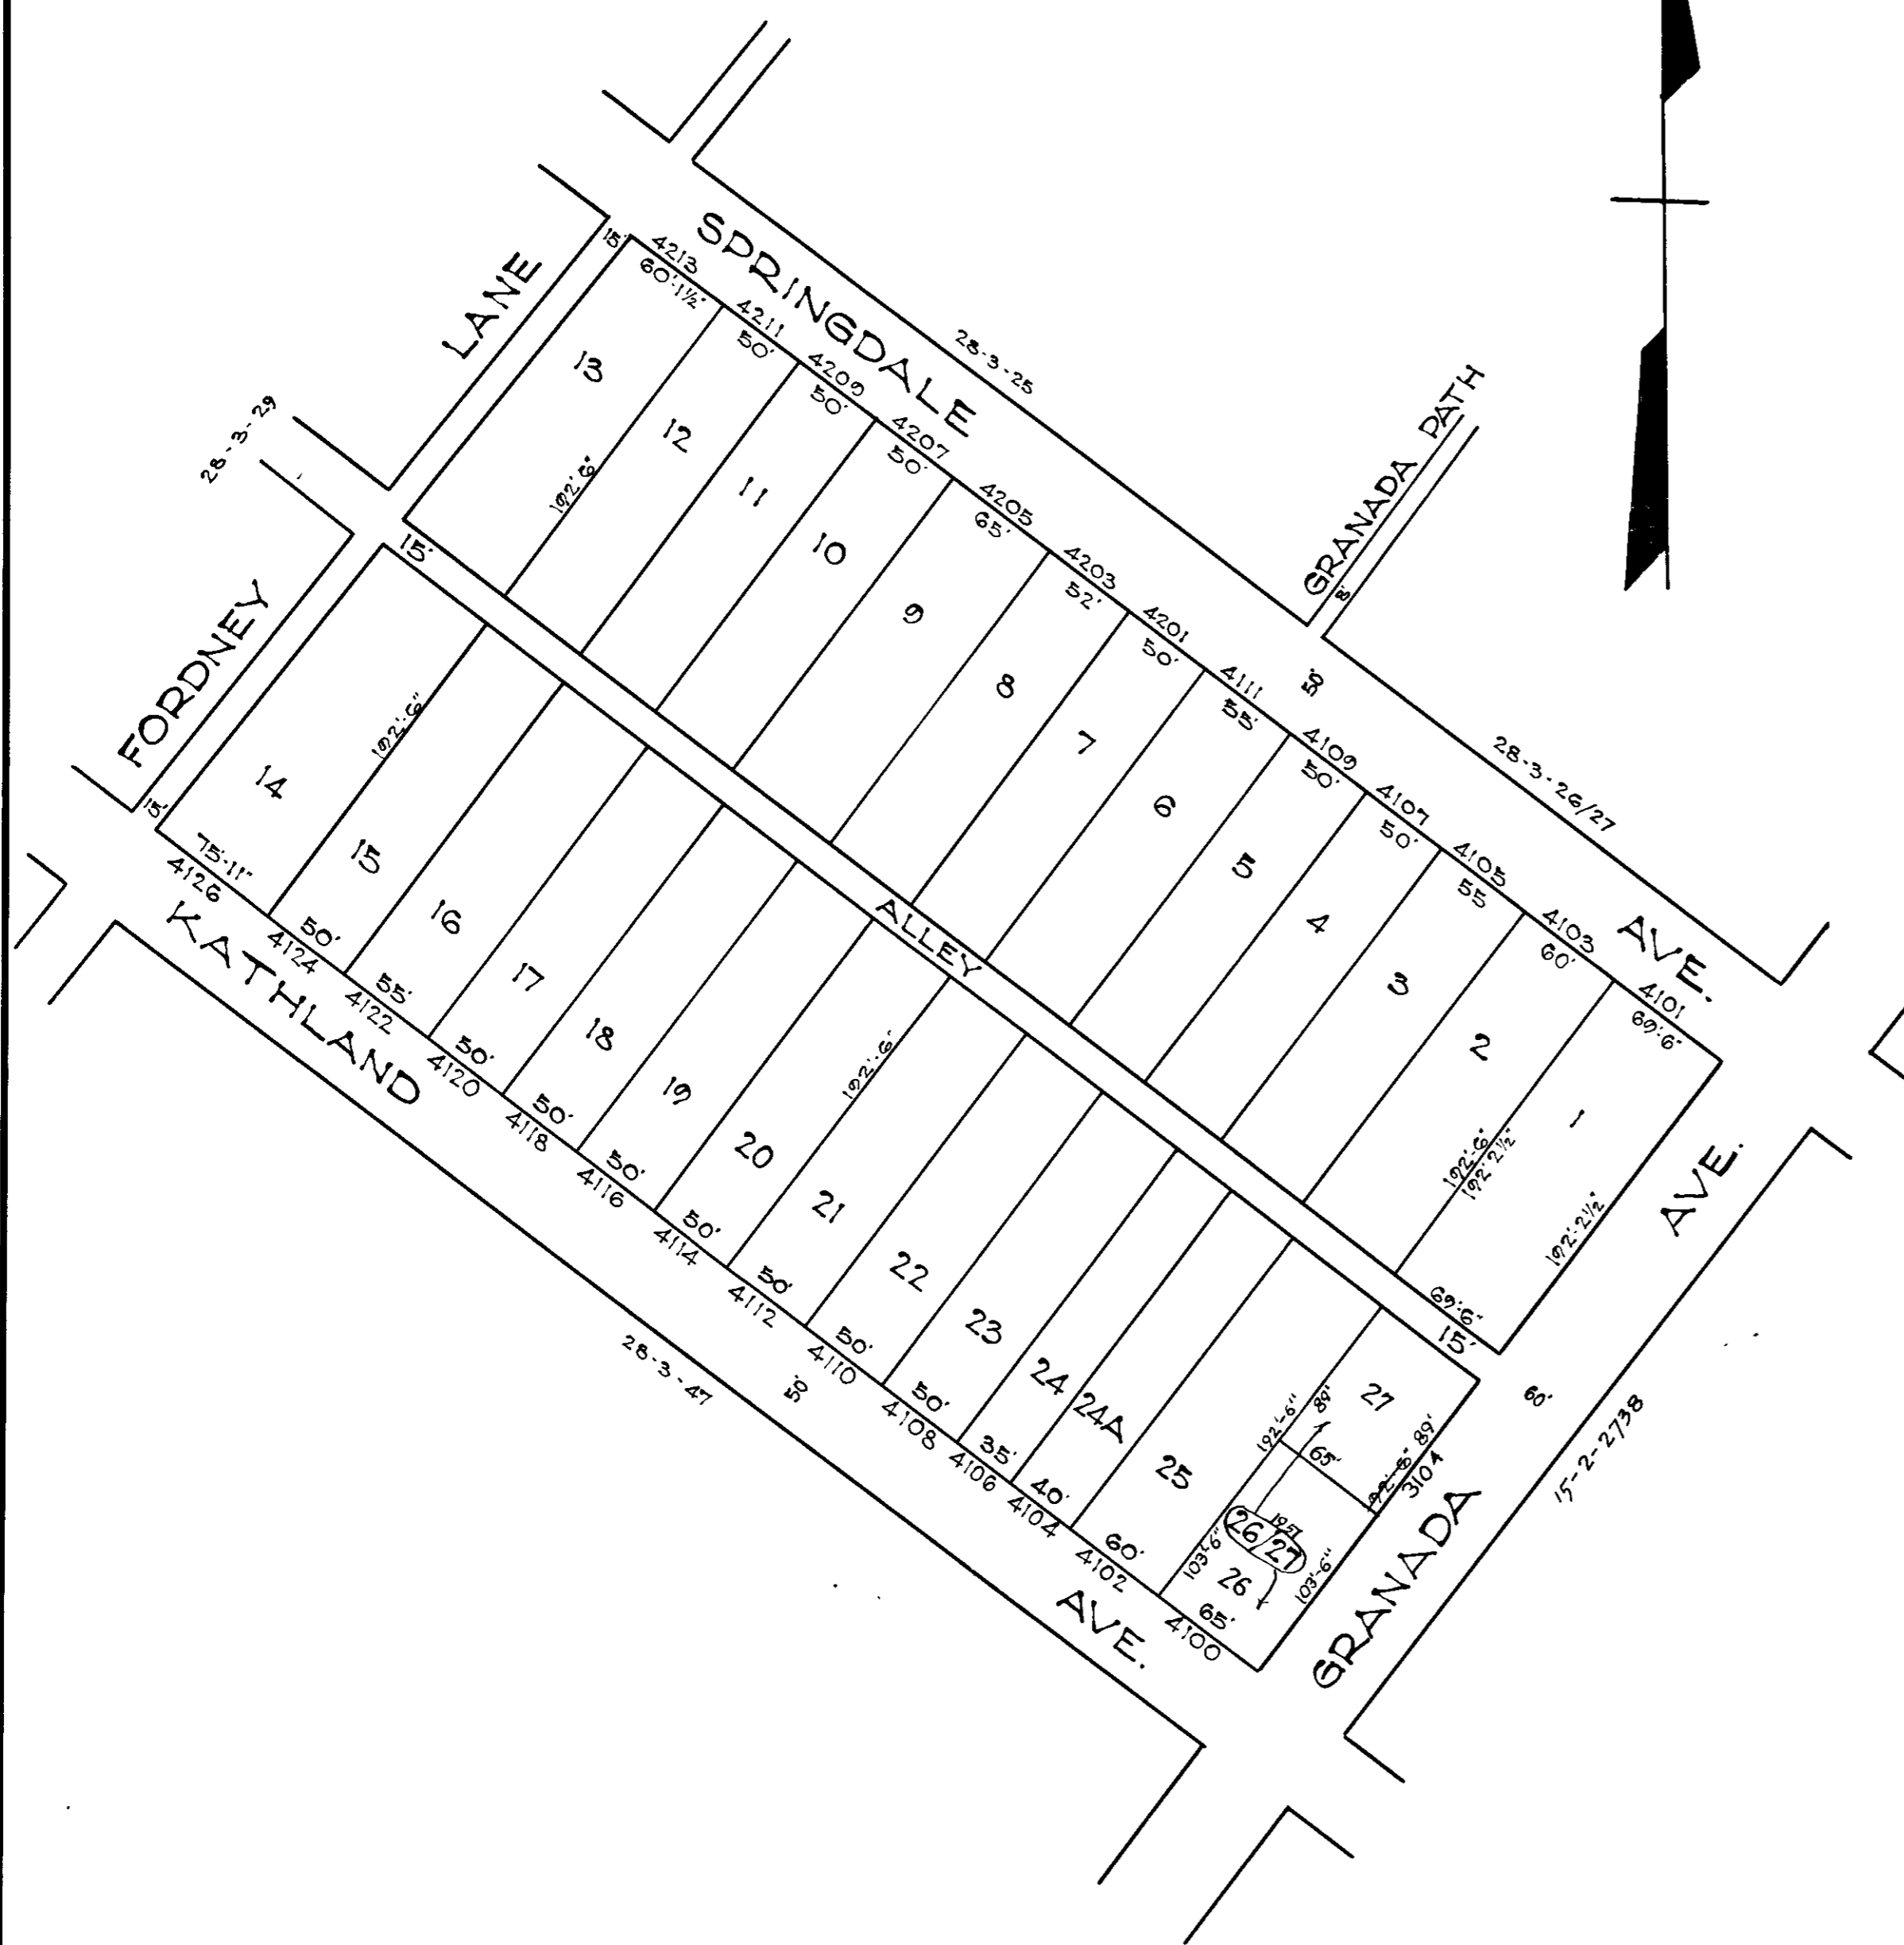

NOTICE
THIS IS A REAL PROPERTY PLAT AS PROVIDED FOR UNDER ARTICLE 76(f) OF THE CITY CHARTER. IT IS COMPILED FROM TITLE AND OTHER SOURCES AND IS NOT AN AUTHENTIC SURVEY.

NOTE - Block 28-3-28 For 1941.

8358
CITY OF BALTIMORE
DEPARTMENT OF PUBLIC WORKS
BUREAU OF PLANS & SURVEYS
PROPERTY LOCATION DIVISION
WARD 28 SECTION 3
BLOCK 8358
SCALE 1" = 80' 0" DATE Jan. 1932

TRACED BY C. DAIN
LETTERED BY GJMooreshad
CHECKED BY