


REVISION  
Lot 26/27 Divided Per Deed C. Sh. 5331

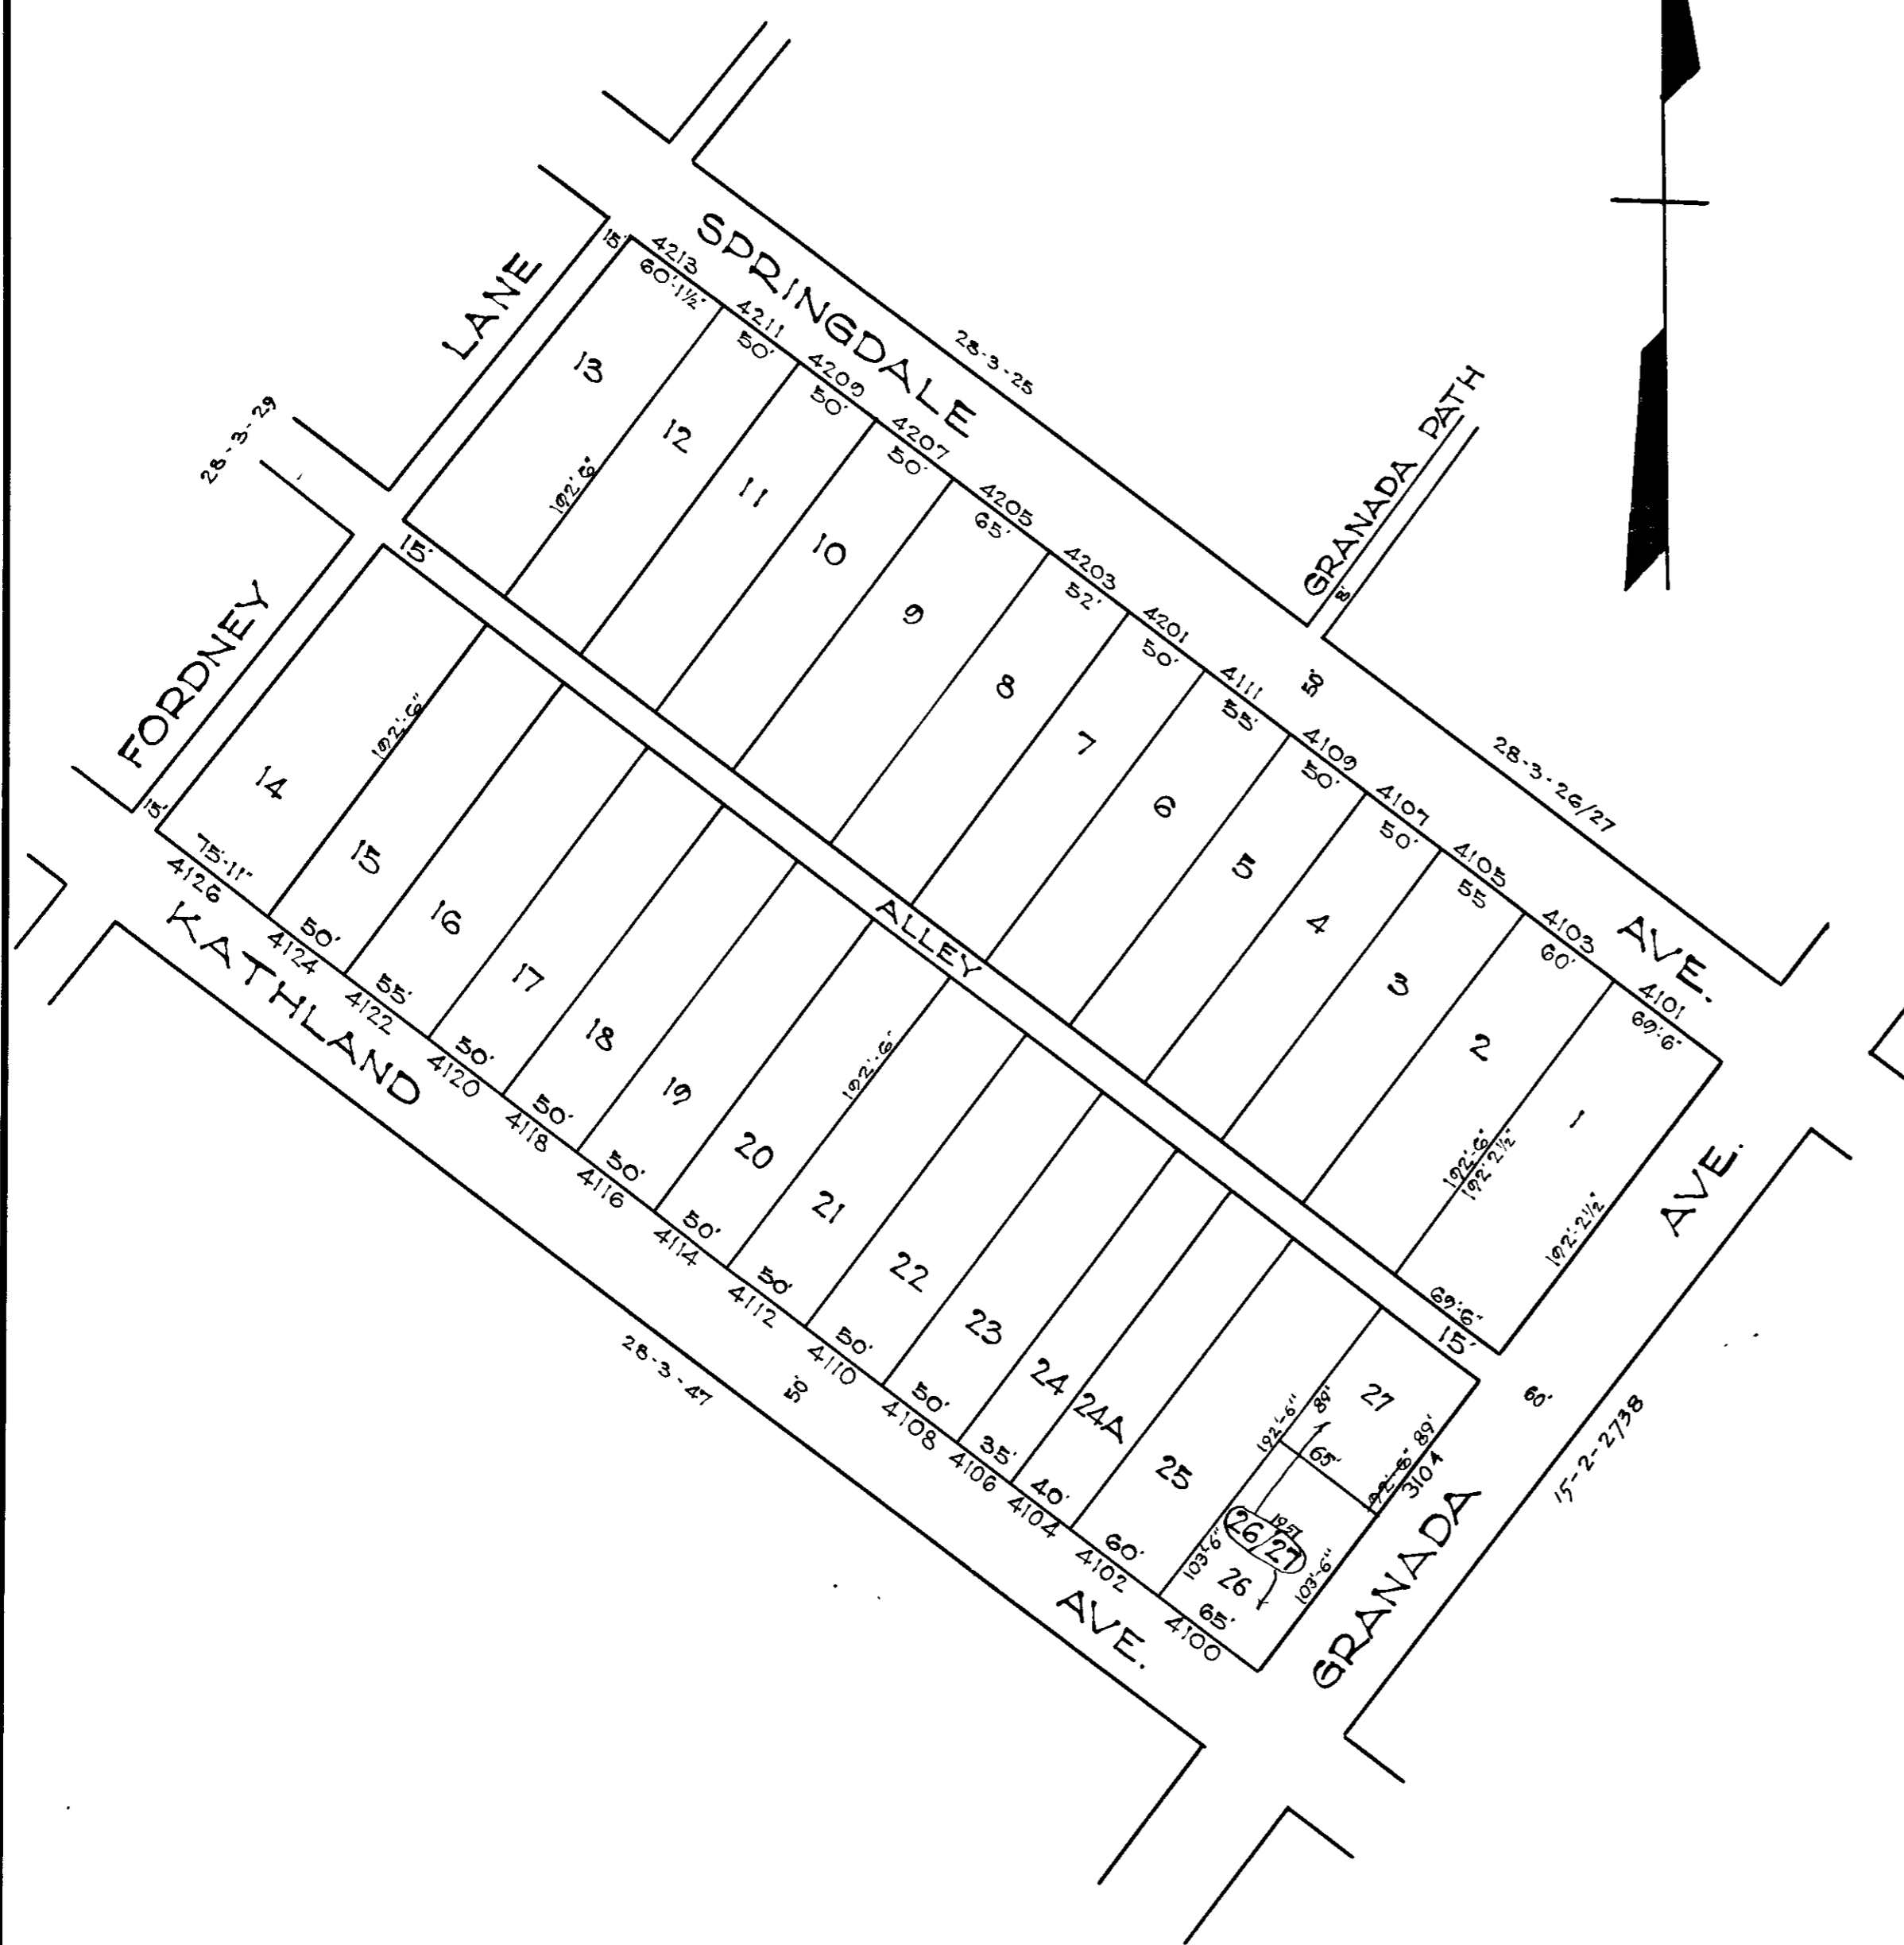

**NOTICE**  
THIS IS A REAL PROPERTY PLAT AS PROVIDED  
FOR UNDER ARTICLE 76(f) OF THE CITY CHARTER.  
IT IS COMPILED FROM TITLE AND OTHER  
SOURCES AND IS NOT AN AUTHENTIC SURVEY.

NOTE - Block 28-3-28 For 1941.

**8358**  
CITY OF BALTIMORE  
DEPARTMENT OF PUBLIC WORKS  
BUREAU OF PLANS & SURVEYS  
PROPERTY LOCATION DIVISION  
**WARD 28 SECTION 3**  
**BLOCK 8358**  
SCALE 1" = 80' 0" DATE Jan. 1932

TRACED BY C. DAIN  
LETTERED BY GJMoorchizad  
CHECKED BY