
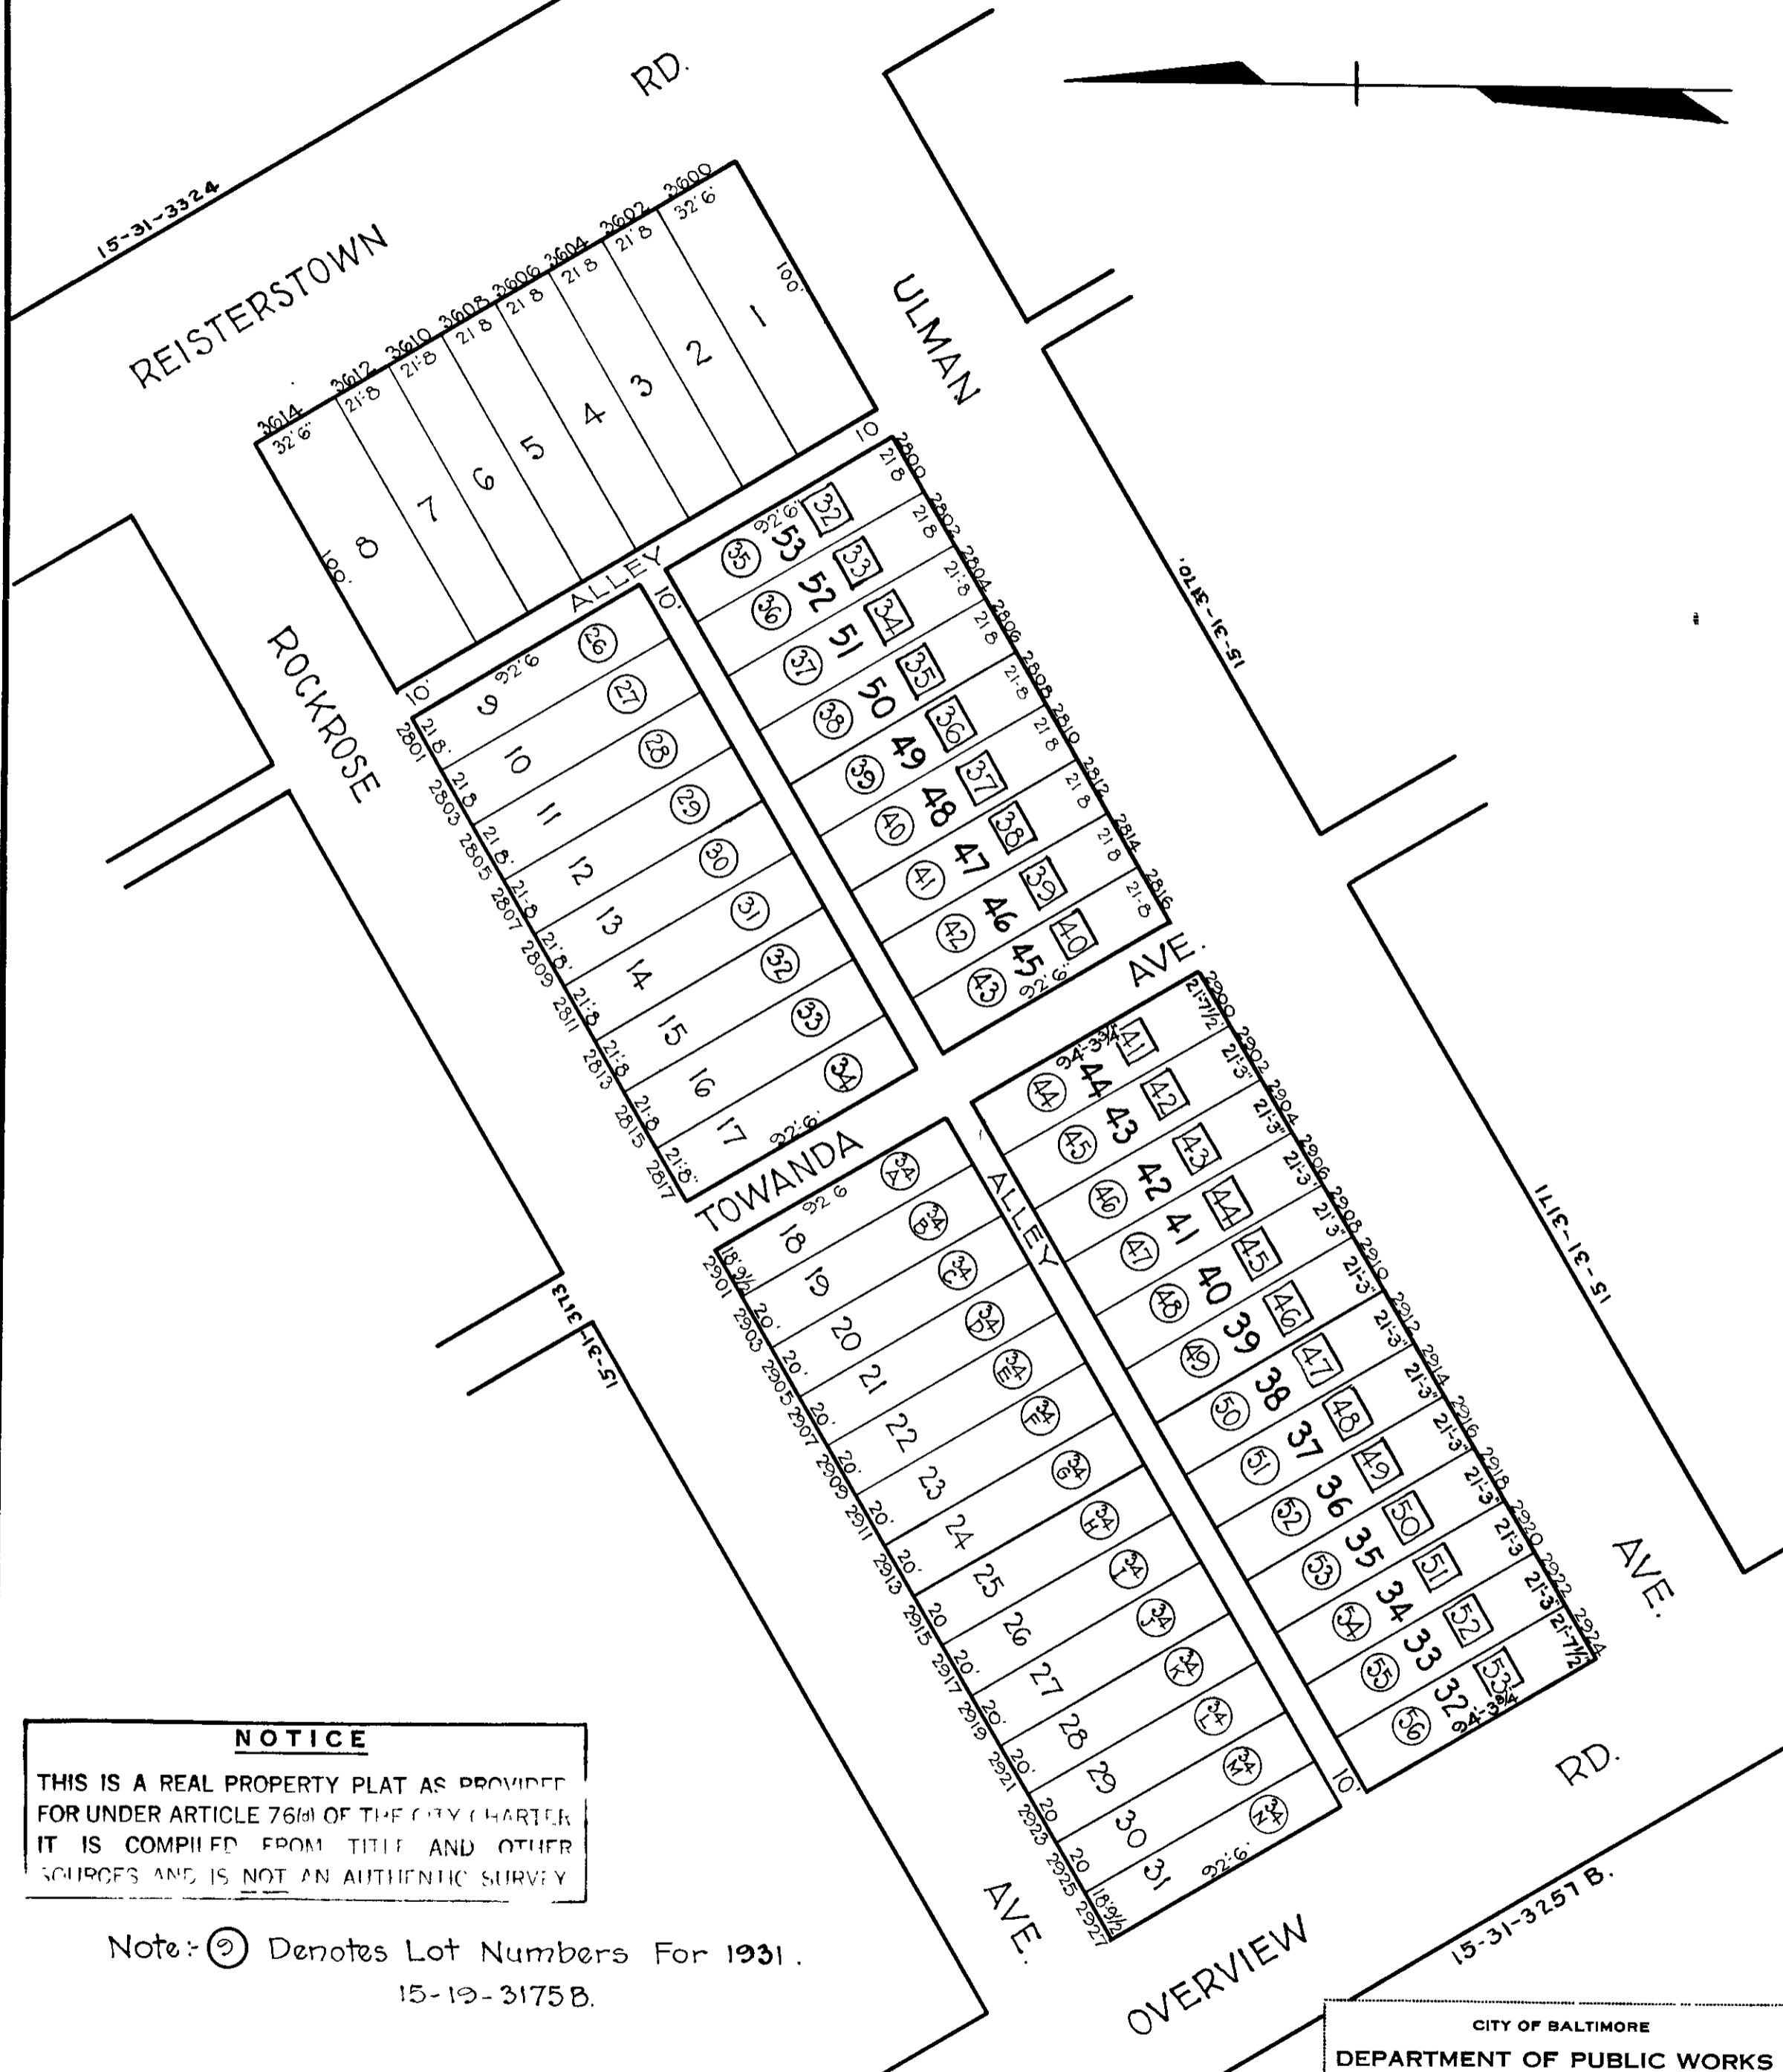


REVISIONS
BLOCK CHANGED PER BOFA & P.S. C.S.H. 2924.

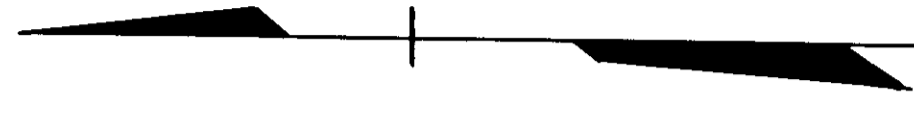

NOTICE
THIS IS A REAL PROPERTY PLAT AS PROVIDED FOR UNDER ARTICLE 76th OF THE CITY CHARTER. IT IS COMPILED FROM TITLE AND OTHER SOURCES AND IS NOT AN AUTHENTIC SURVEY.

Note: (Circled number) Denotes Lot Numbers For 1931.
15-19-3175B.

TRACED BY.....
LETTERED BY W.M.L.....
CHECKED BY.....
NOTE: LOT NO. **BLOCK 15-19-3172 FOR 1943.**

CITY OF BALTIMORE
DEPARTMENT OF PUBLIC WORKS
BUREAU OF PLANS & SURVEYS
PROPERTY LOCATION DIVISION
WARD 15 SECTION 31
BLOCK 3172
SCALE 1" = 50' 0" DATE Feb 1930.