


REVISIONS

BLK. REDRAWN; LOTS 5, 6, 7/8, & 19 COR. PER DEED & DEED PACK; C. SH. 86-198.

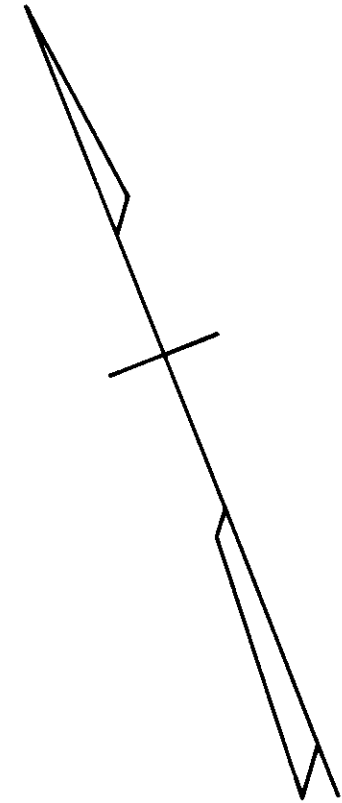

ST.

ST.

7057


ARSAN

50'

AVE.

7056

6TH. ST.

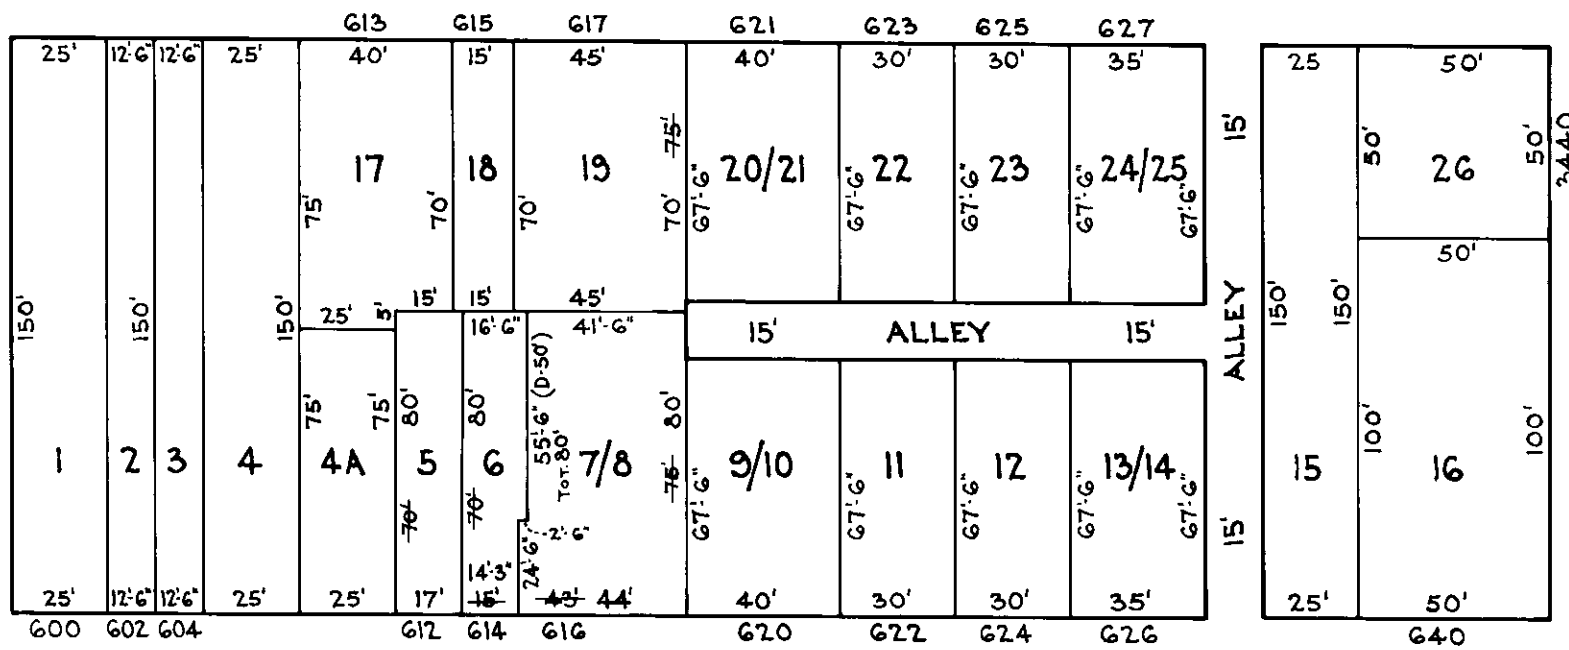

7059

7TH. ST.

MAUDE

100'

AVE.

7065

TRACED BY A.M. HEYMAN
 LETTERED BY A.M. HEYMAN
 CHECKED BY.....

NOTICE

THIS IS A REAL PROPERTY PLAT AS PROVIDED FOR UNDER ARTICLE 76(d) OF THE CITY CHARTER IT IS COMPILED FROM TITLE AND OTHER SOURCES AND IS NOT AN AUTHENTIC SURVEY.

CITY OF BALTIMORE
 DEPARTMENT OF PUBLIC WORKS

PROPERTY LOCATION DIVISION

WARD **25** SECTION **6**

BLOCK **7057-A**

SCALE 1" = 50' DATE **DEC., 1985.**