


REVISIONS

LOTS 15 & 16 DIM. CHANGED C.S.H 93-088

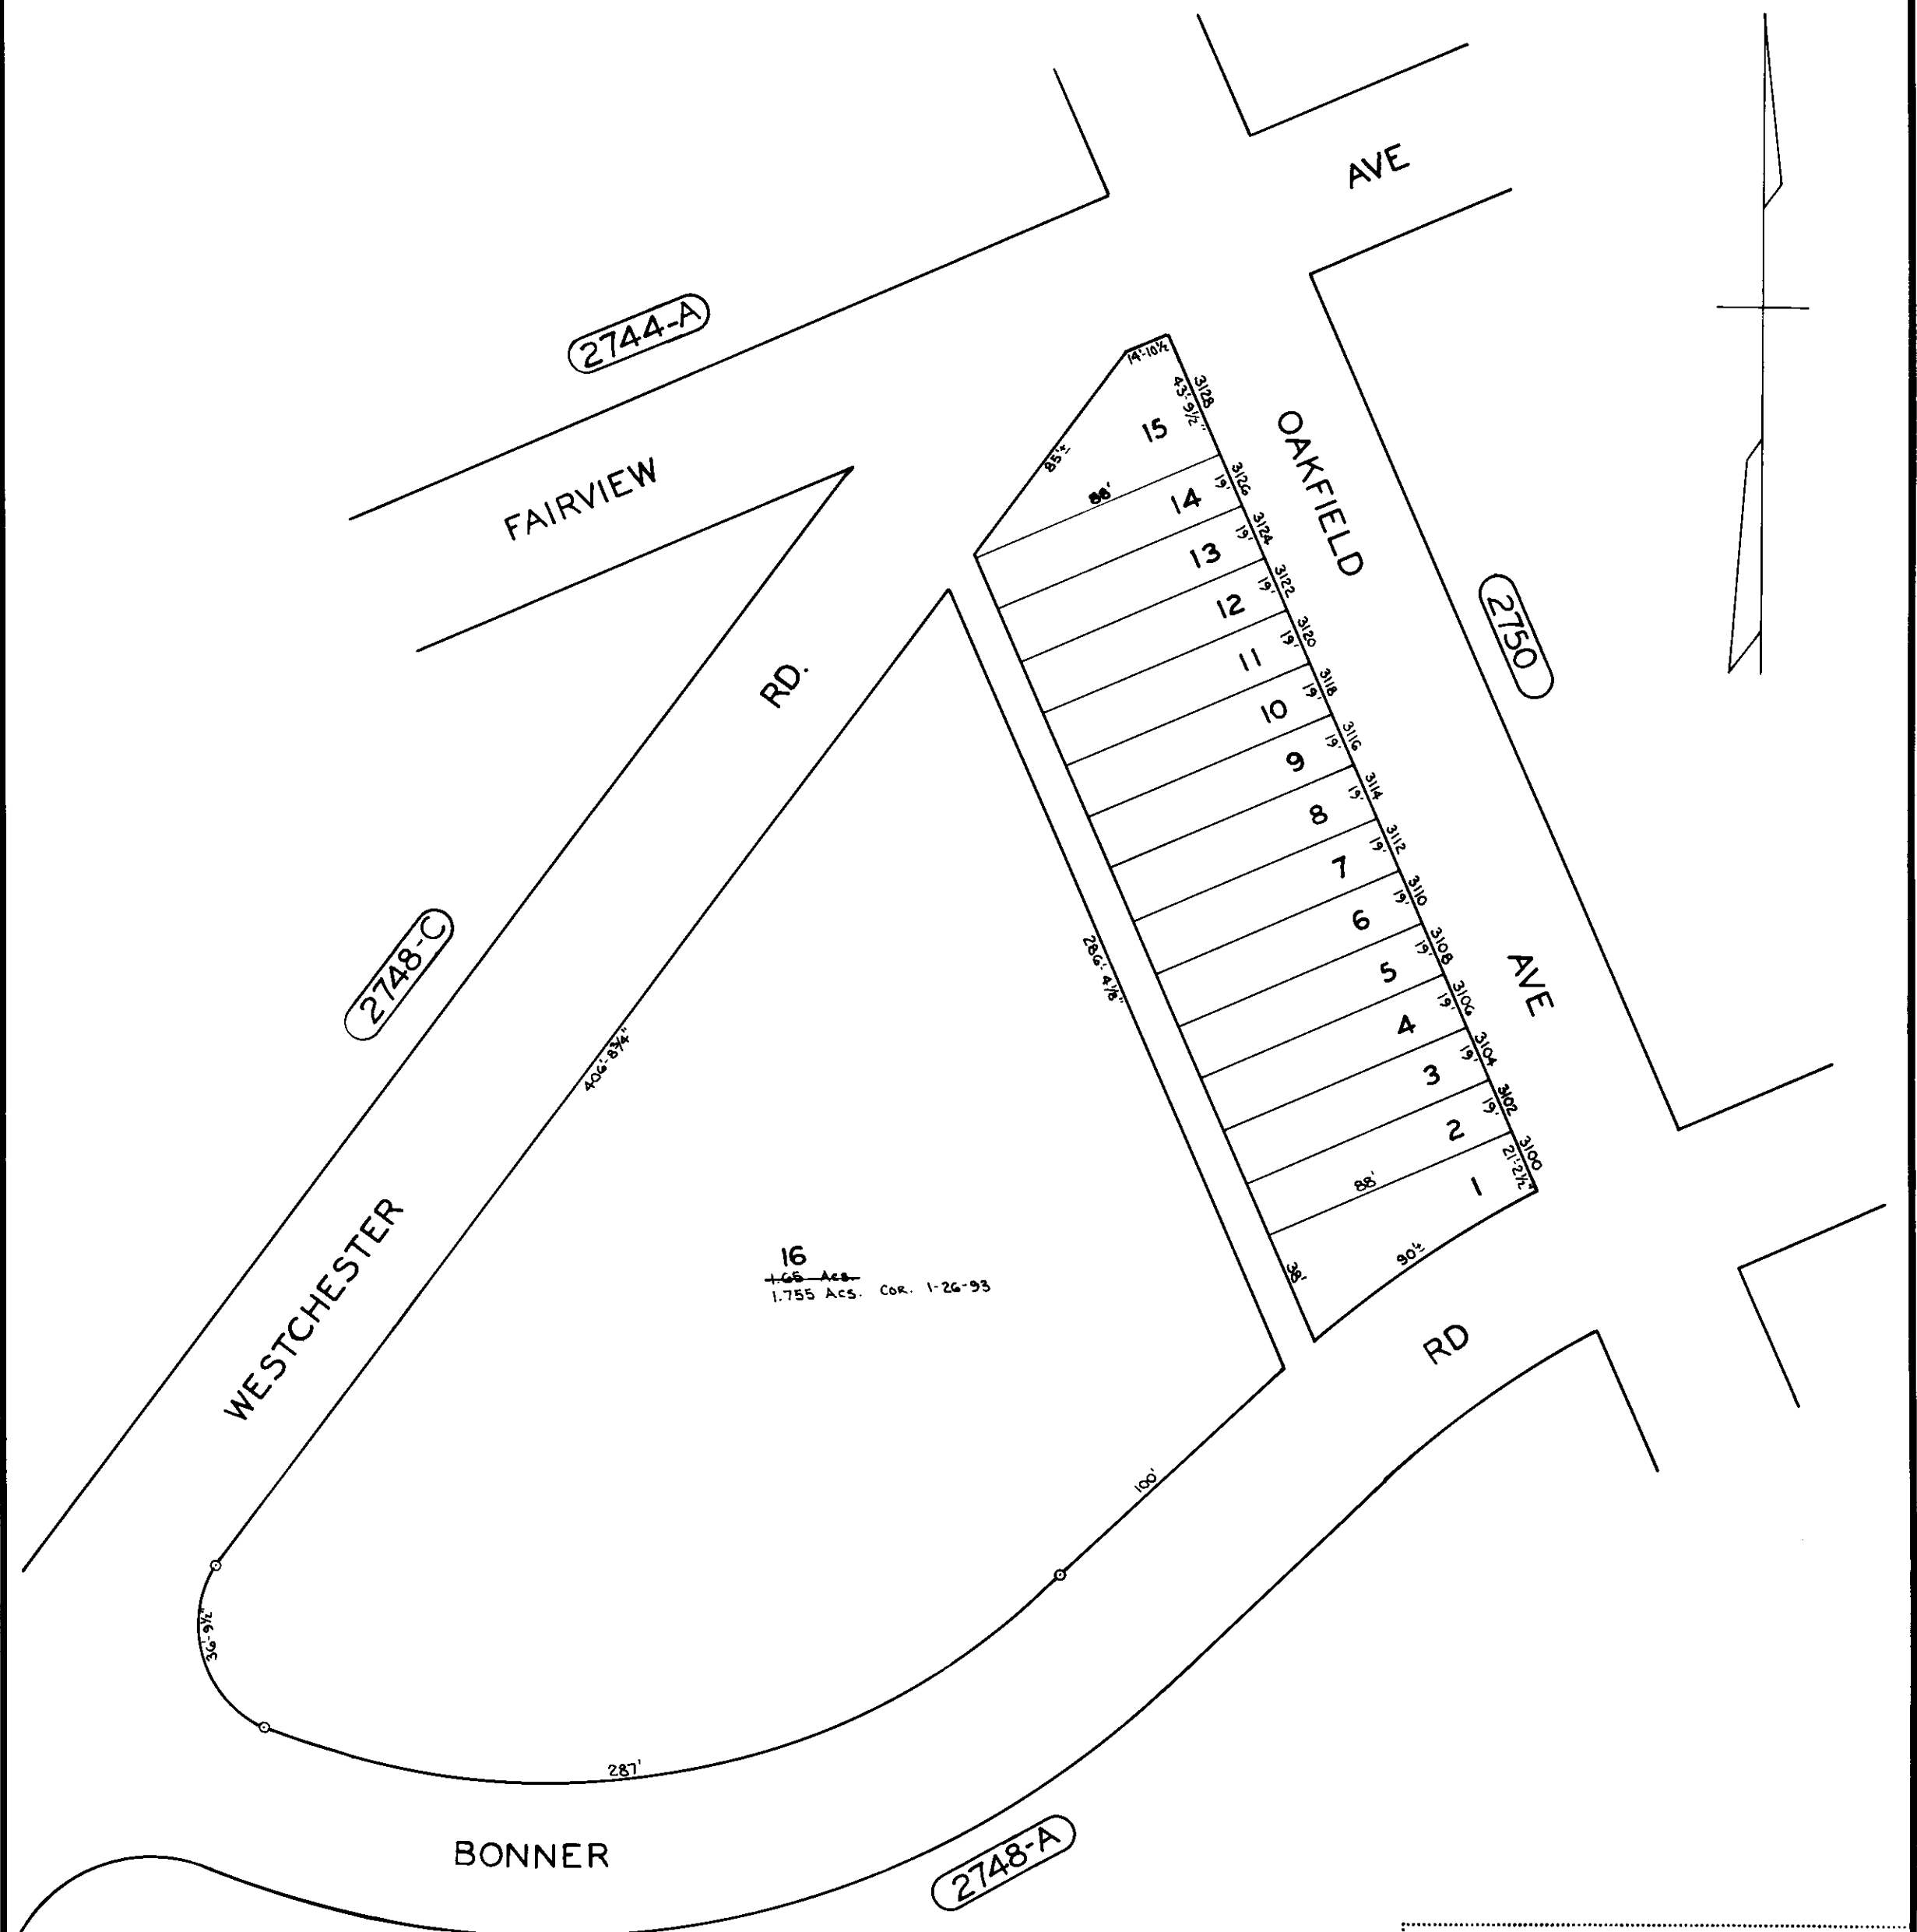

16
~~1.65~~ Acs.
 1.755 Acs. Cor. 1-26-93

CITY OF BALTIMORE
 DEPARTMENT OF PUBLIC WORKS

PROPERTY LOCATION SECTION
 WARD **15** SECTION **2**
 BLOCK **2748**

SCALE 1" = 50'-0" DATE JAN 1953

NOTICE

THIS IS A REAL PROPERTY PLAT AS PROVIDED FOR UNDER ARTICLE 76(d) OF THE CITY CHARTER IT IS COMPILED FROM TITLE AND OTHER SOURCES AND IS NOT AN AUTHENTIC SURVEY.

TRACED BY PIERRE M. FORD
 LETTERED BY PIERRE M. FORD
 CHECKED BY _____