


DEVISIONS

LOTS 1/2 THRU 5 CONS'D PER APP; C. SH 9448.

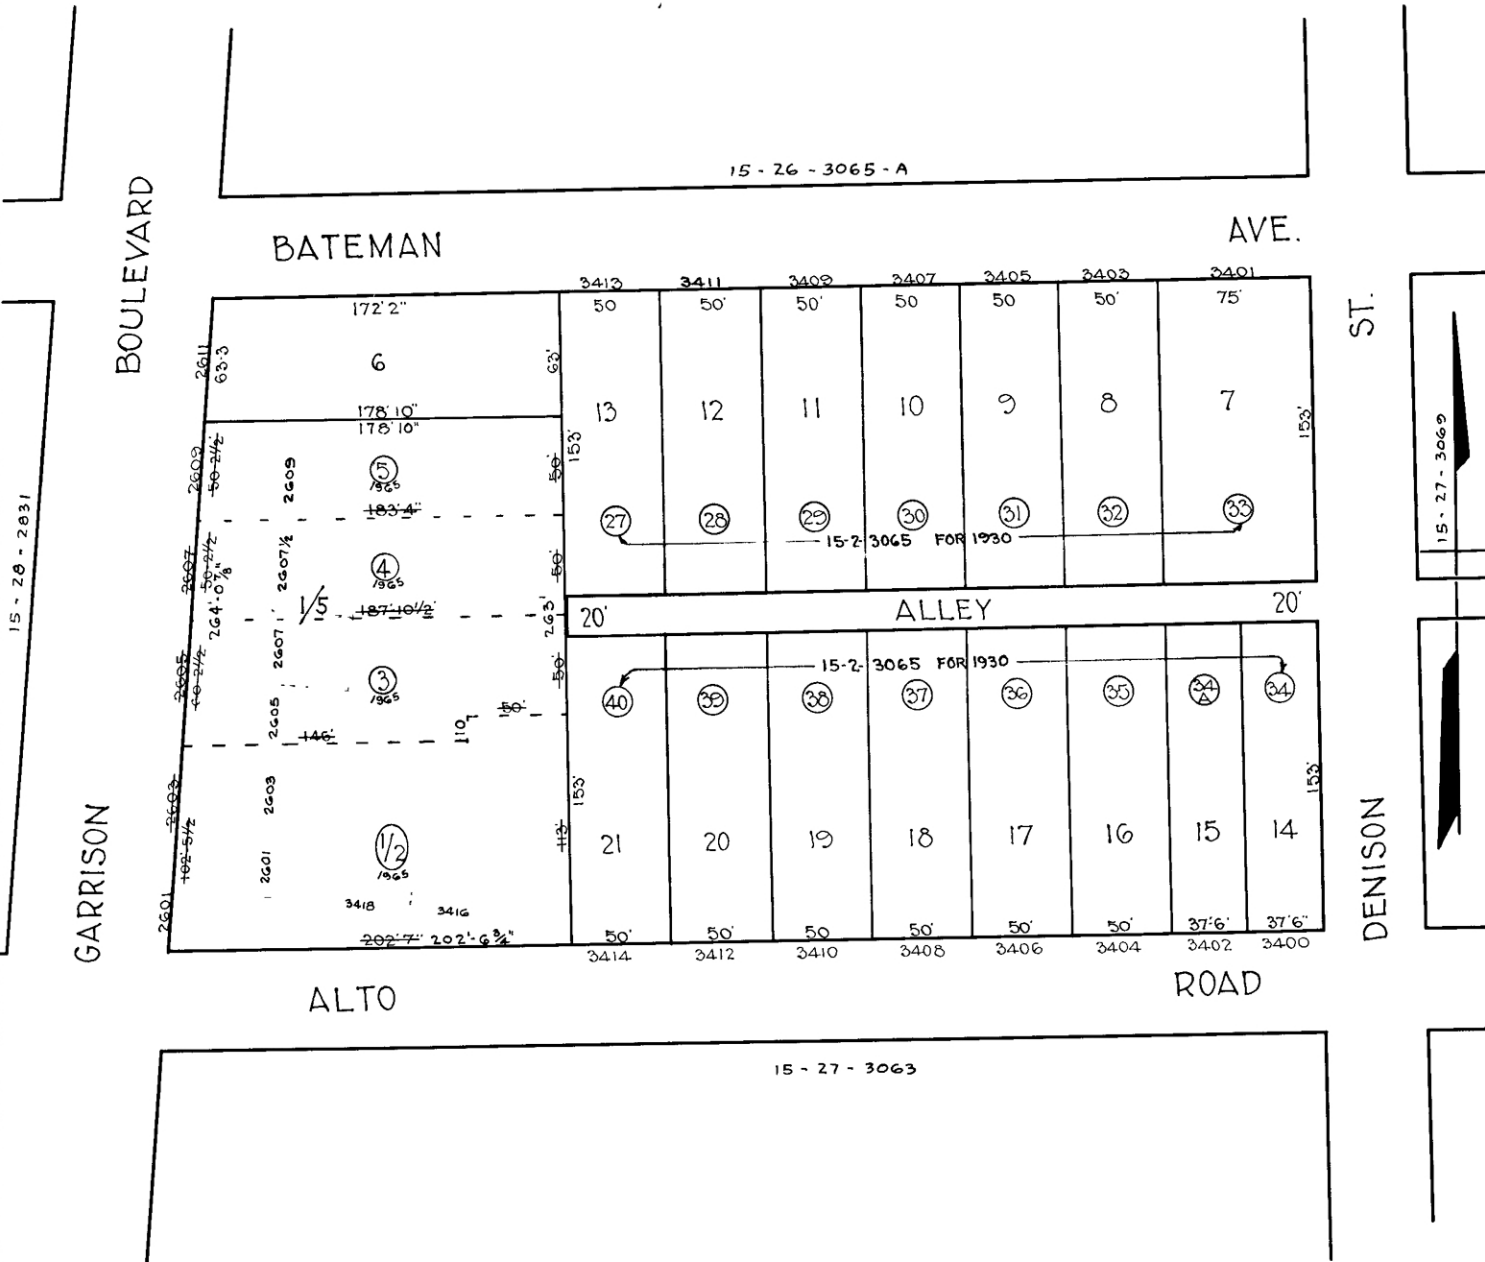

NOTE: BLOCK 15-2-3065 FOR 1940.

TRACED BY *CC Miller*
 LETTERED BY, W M L.
 CHECKED BY

NOTICE
 THIS IS A REAL PROPERTY PLAT AS PROVIDED FOR UNDER ARTICLE 76(d) OF THE CITY CHARTER IT IS COMPILED FROM TITLE AND OTHER SOURCES AND IS NOT AN AUTHENTIC SURVEY

CITY OF BALTIMORE
 DEPARTMENT OF PUBLIC WORKS
 BUREAU OF PLANS & SURVEYS
 PROPERTY LOCATION DIVISION
WARD 15 SECTION 27
BLOCK 3065
 SCALE... 1"=60' 0" DATE Mch 1930