


REVISIONS
 BLOCK REDRAWN
 LOT 90 ADDED; CH 94 78-044

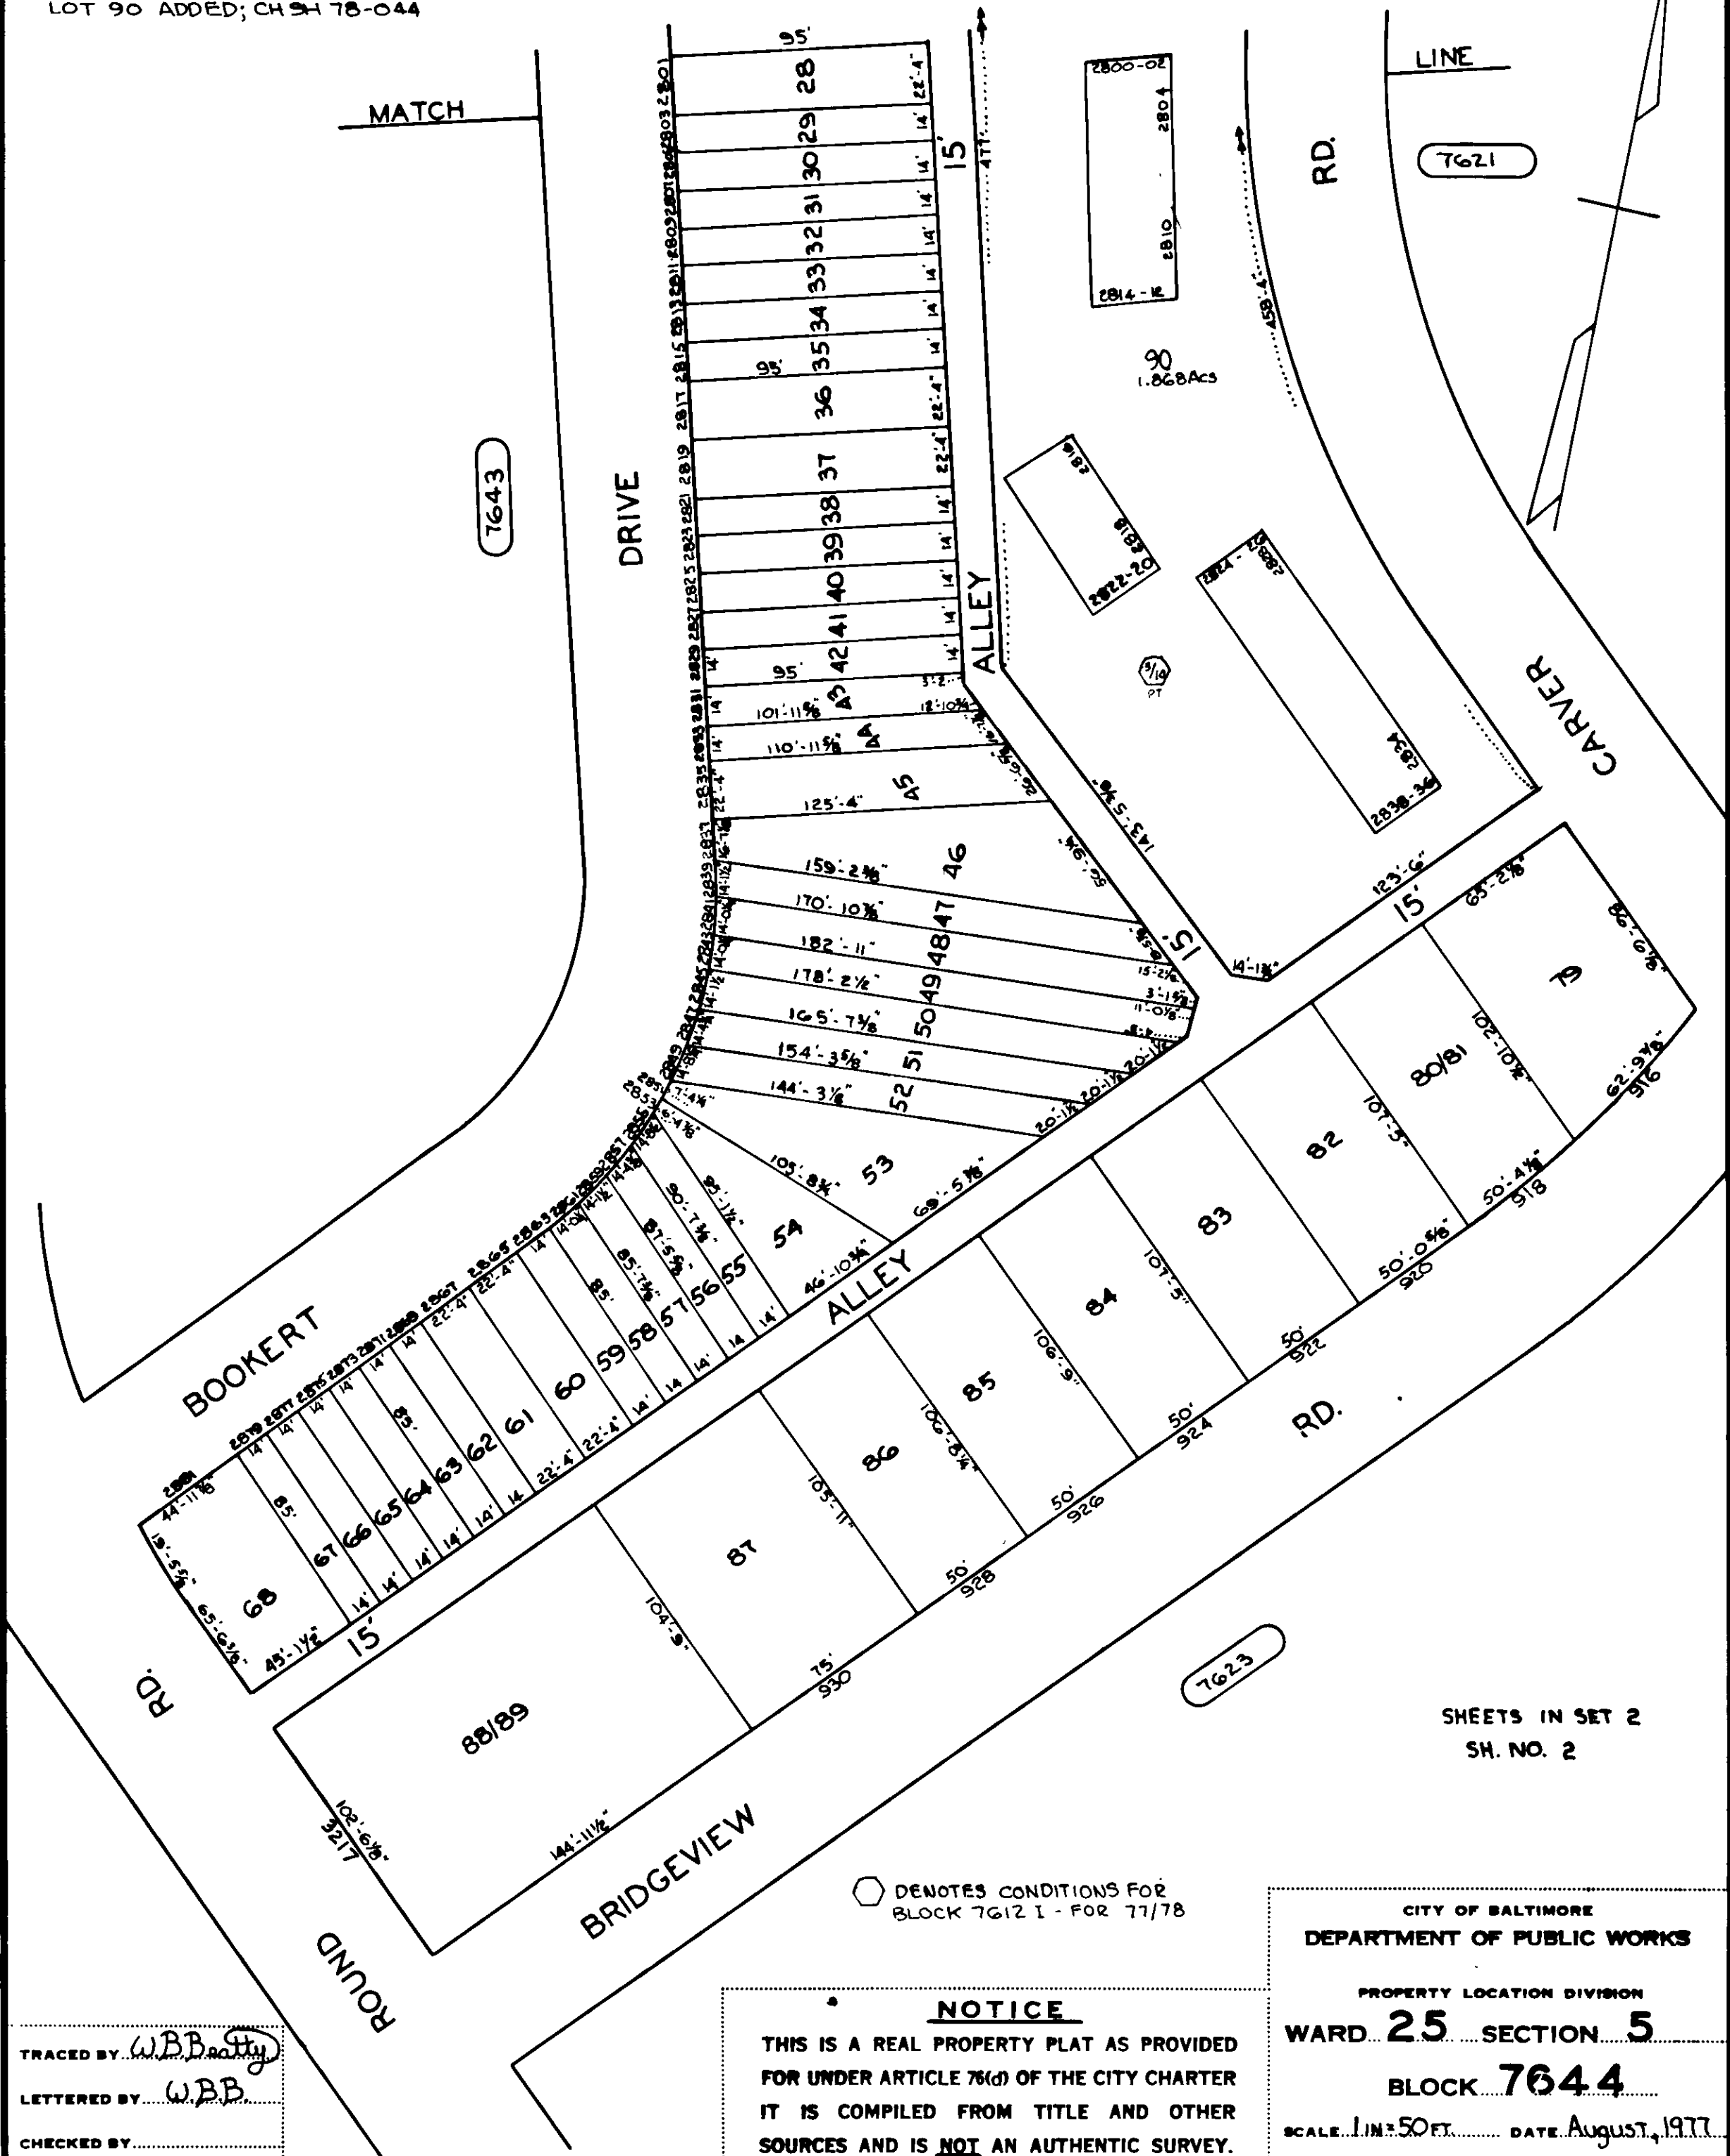

SHEETS IN SET 2
 SH. NO. 2

CITY OF BALTIMORE
 DEPARTMENT OF PUBLIC WORKS

PROPERTY LOCATION DIVISION

WARD 25 SECTION 5

BLOCK 7644

SCALE 1 IN = 50 FT. DATE August, 1977

NOTICE

THIS IS A REAL PROPERTY PLAT AS PROVIDED FOR UNDER ARTICLE 76(d) OF THE CITY CHARTER IT IS COMPILED FROM TITLE AND OTHER SOURCES AND IS NOT AN AUTHENTIC SURVEY.

TRACED BY W.B. Bratty
 LETTERED BY W.B.B.
 CHECKED BY _____