


REVISIONS

SEE SHEET 2 FOR BALANCE OF BLOCK

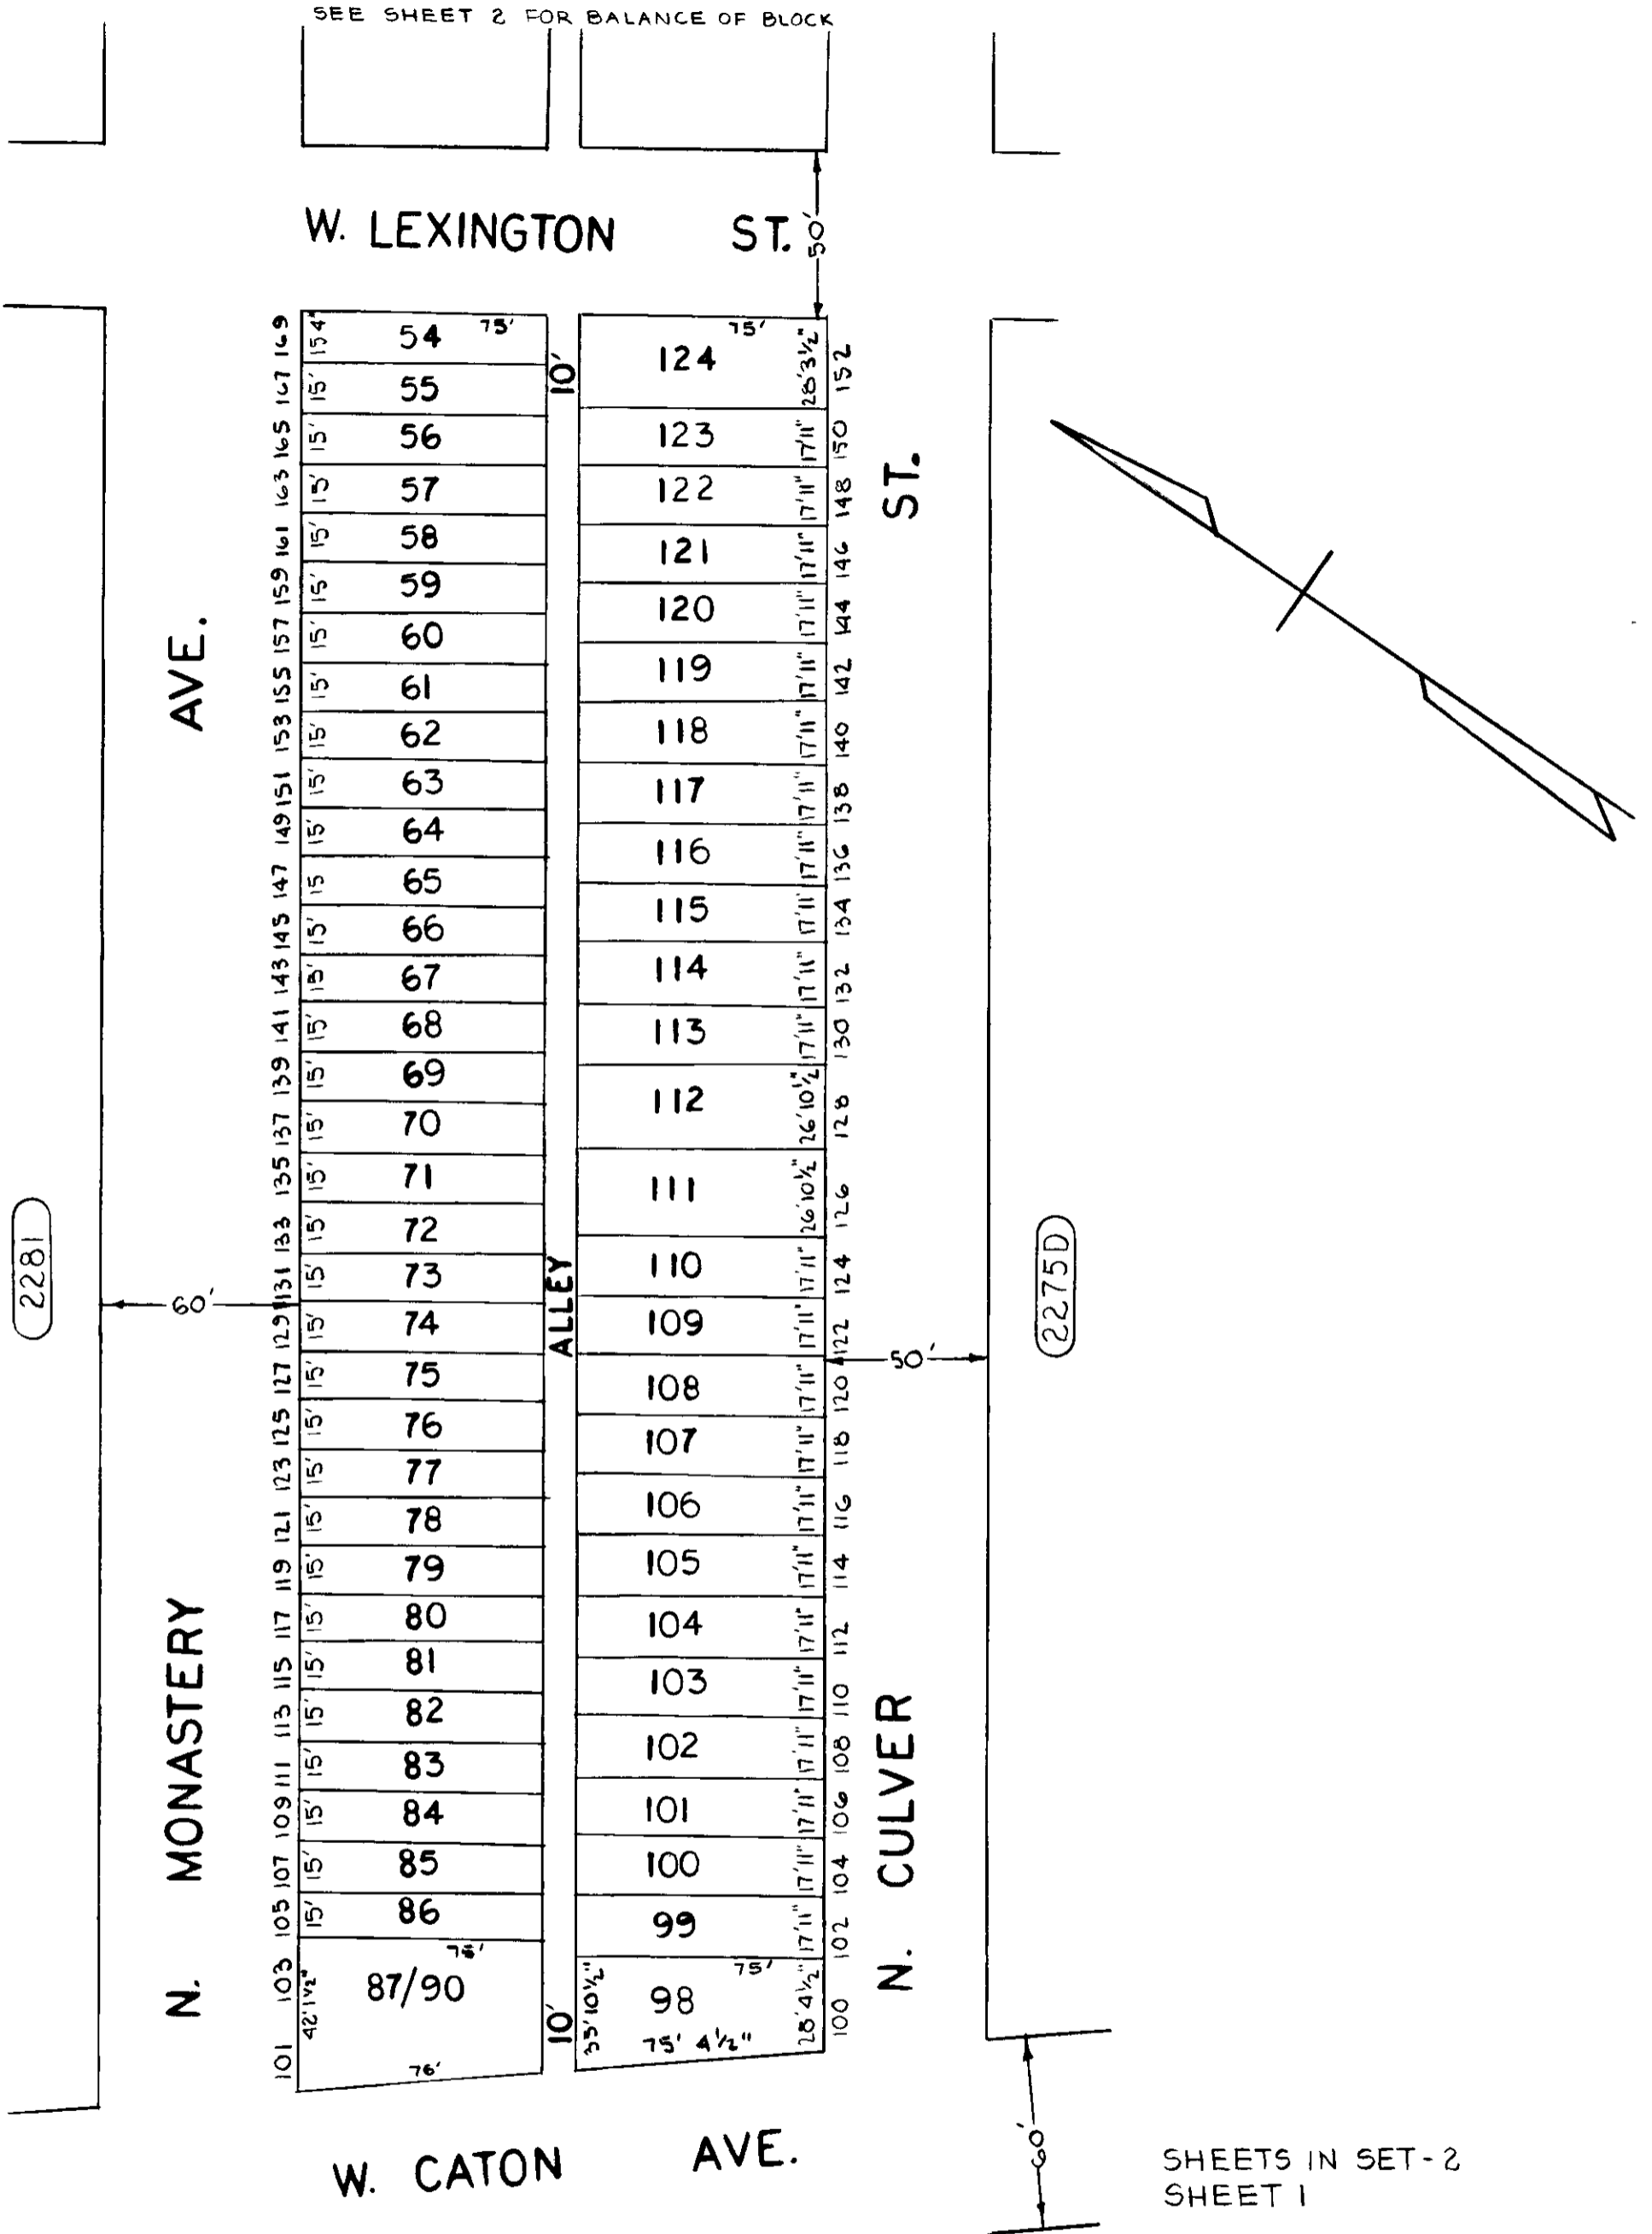

2281

2275D

2251

TRACED BY R. KLAGE S
 LETTERED BY R. K.
 CHECKED BY


NOTICE
 THIS IS A REAL PROPERTY PLAT AS PROVIDED FOR UNDER ARTICLE 76(d) OF THE CITY CHARTER IT IS COMPILED FROM TITLE AND OTHER SOURCES AND IS NOT AN AUTHENTIC SURVEY.

SHEETS IN SET-2
 SHEET 1

CITY OF BALTIMORE
 DEPARTMENT OF PUBLIC WORKS
 PROPERTY LOCATION DIVISION
 WARD 20 SECTION 18
 BLOCK 2275-A
 SCALE 1" = 50' DATE JUNE 1967

REVISIONS

LOTS 125-140 & 17 COR. PER DEED C.D.PAC.; C.S.H. 89-142-143.
 LOT 91/92 COR. DEED PAC. & P.L.S.; C.S.H. 89-143.

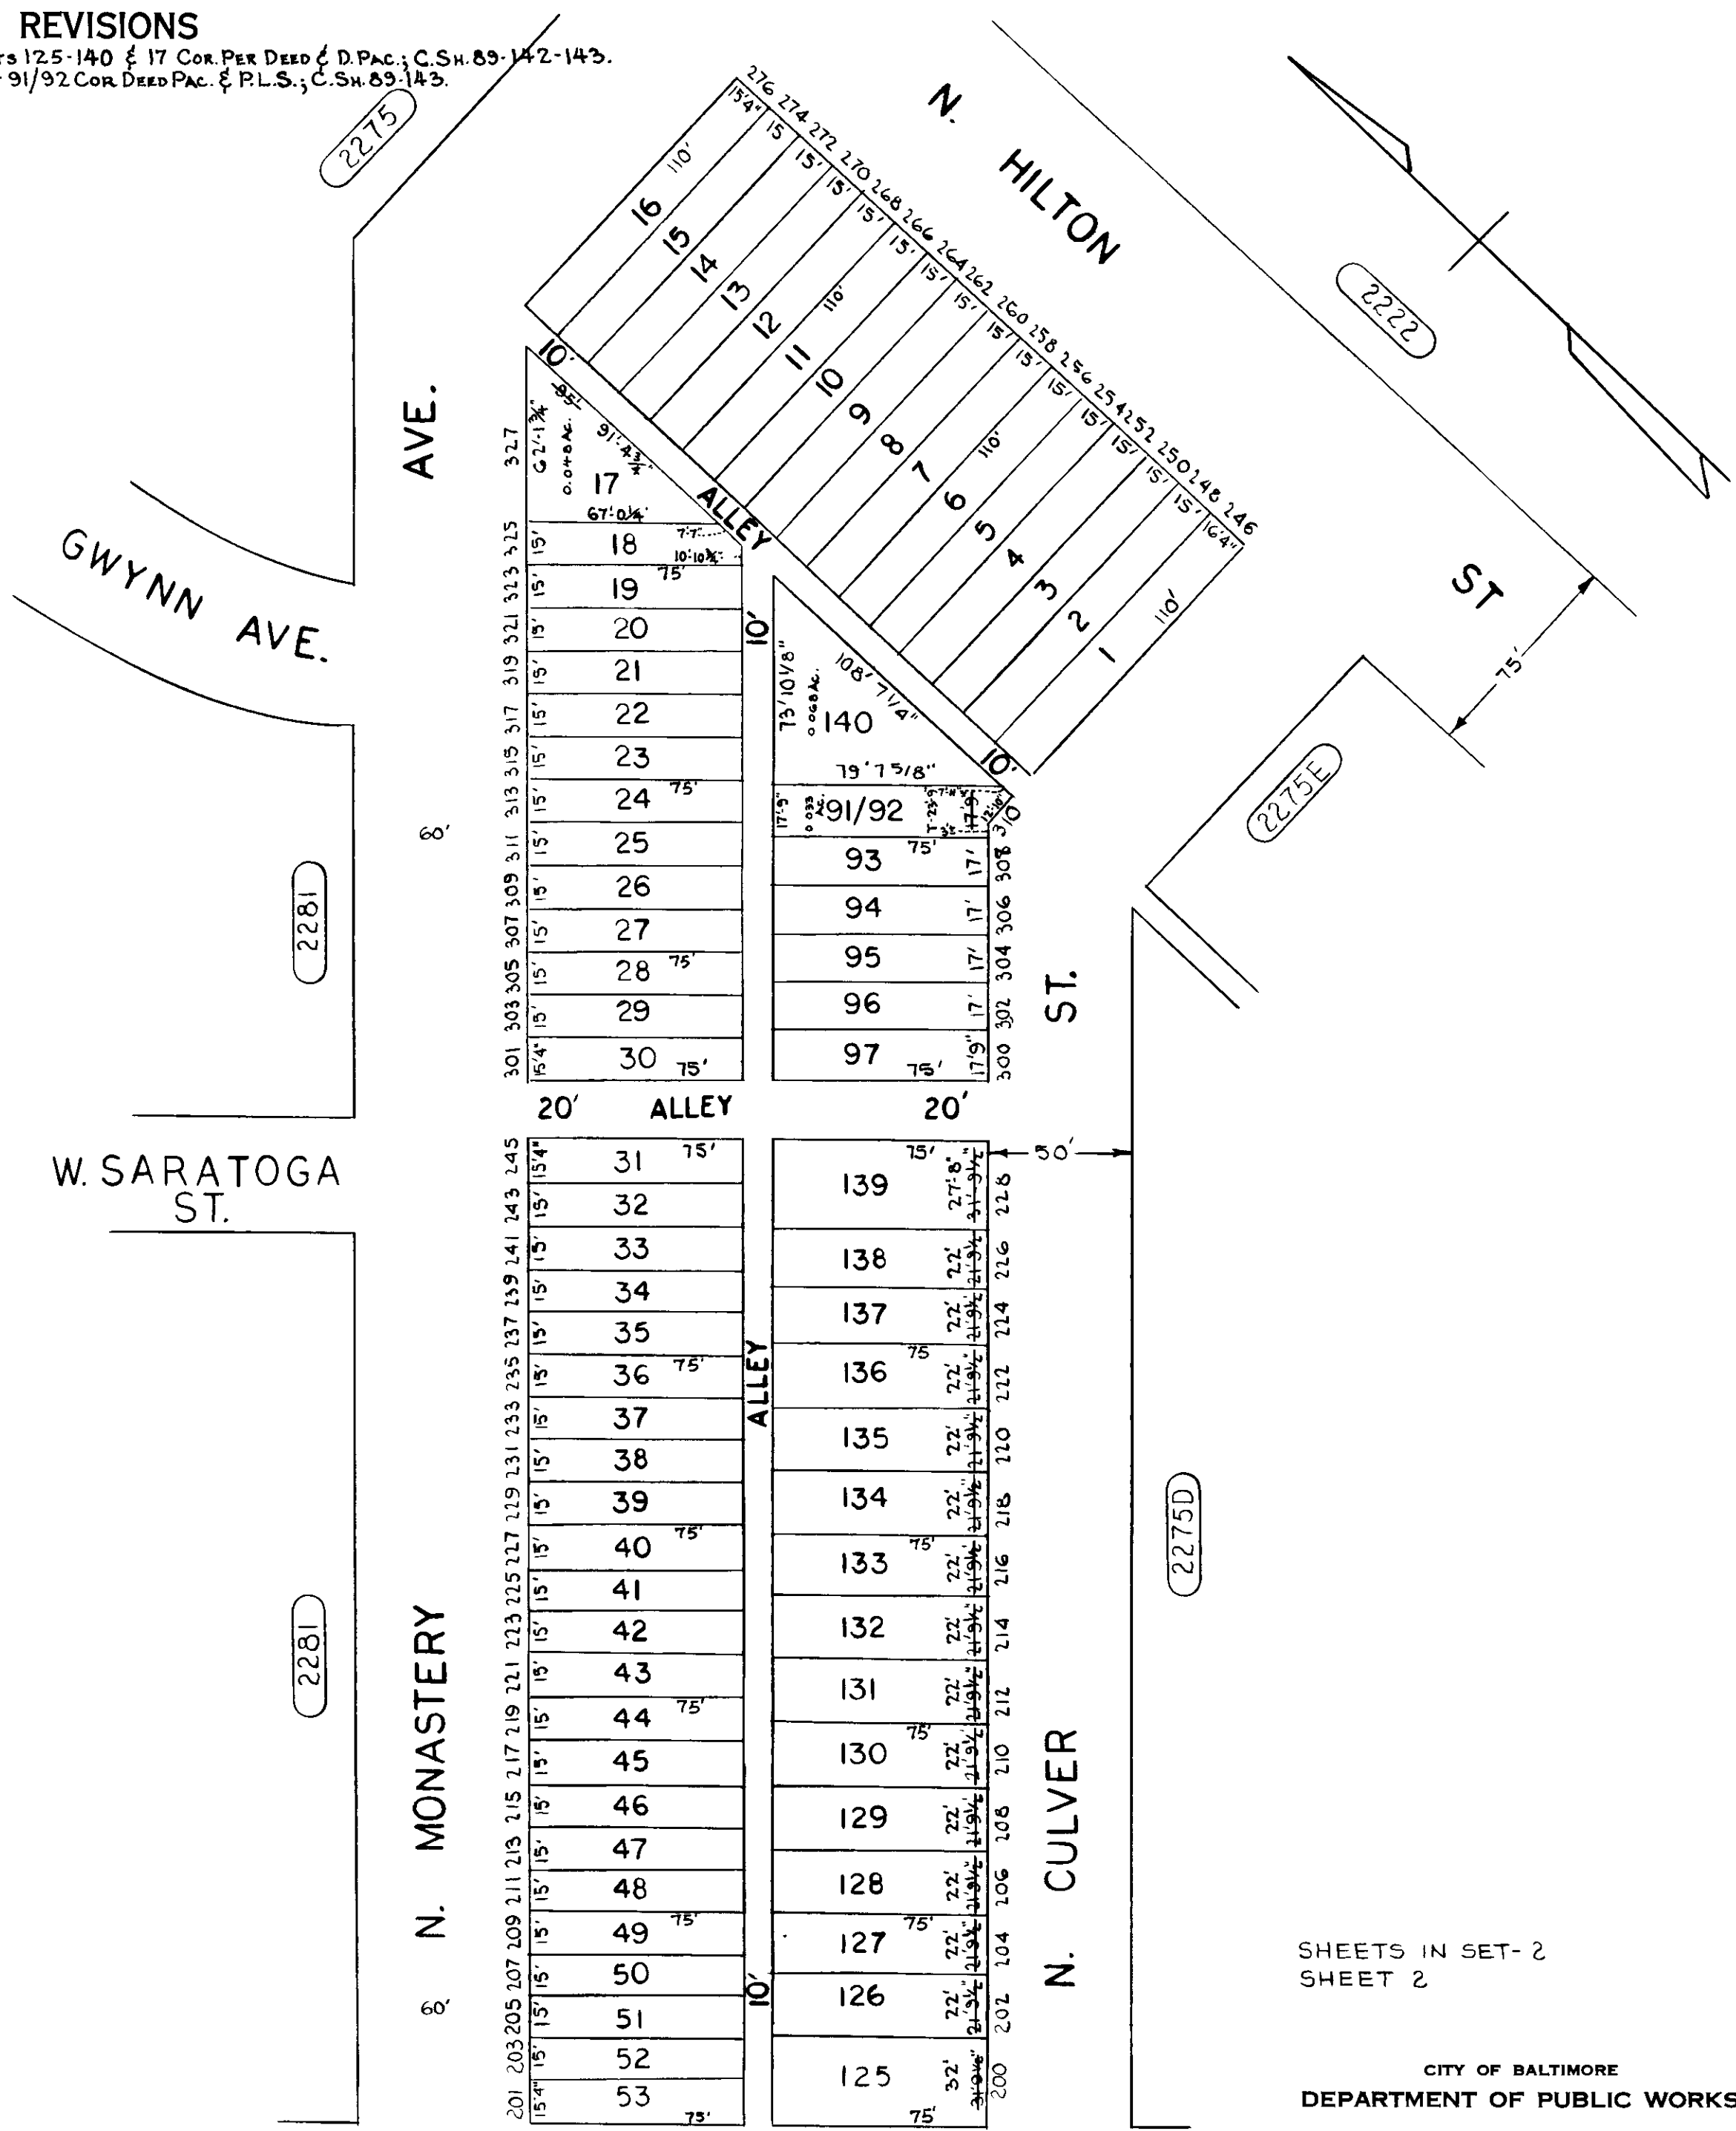

2275

2222

2275E

2281

2281

2275D

SHEETS IN SET-2
SHEET 2

CITY OF BALTIMORE
DEPARTMENT OF PUBLIC WORKS

PROPERTY LOCATION DIVISION

WARD 20 SECTION 18
BLOCK 2275-A

SCALE 1" = 50'

DATE JUNE 1967

W. LEXINGTON ST. 50'

NOTICE

THIS IS A REAL PROPERTY PLAT AS PROVIDED FOR UNDER ARTICLE 76(d) OF THE CITY CHARTER IT IS COMPILED FROM TITLE AND OTHER SOURCES AND IS NOT AN AUTHENTIC SURVEY.

SEE SHEET 1 FOR BALANCE OF BLOCK

TRACED BY R. KLAGES

LETTERED BY R. K.

CHECKED BY