


REVISIONS

BLOCK REDRAWN
 LOTS 176-217 TO 223, 229 TO 43, 607-64 DM. C. PER. DEEDS C. SH. 85-396, 85-397, 85-398
 LOTS 34/37 & 38 CONVE'D PER. O.O. C. SH. 85-399, 85-397, 85-397

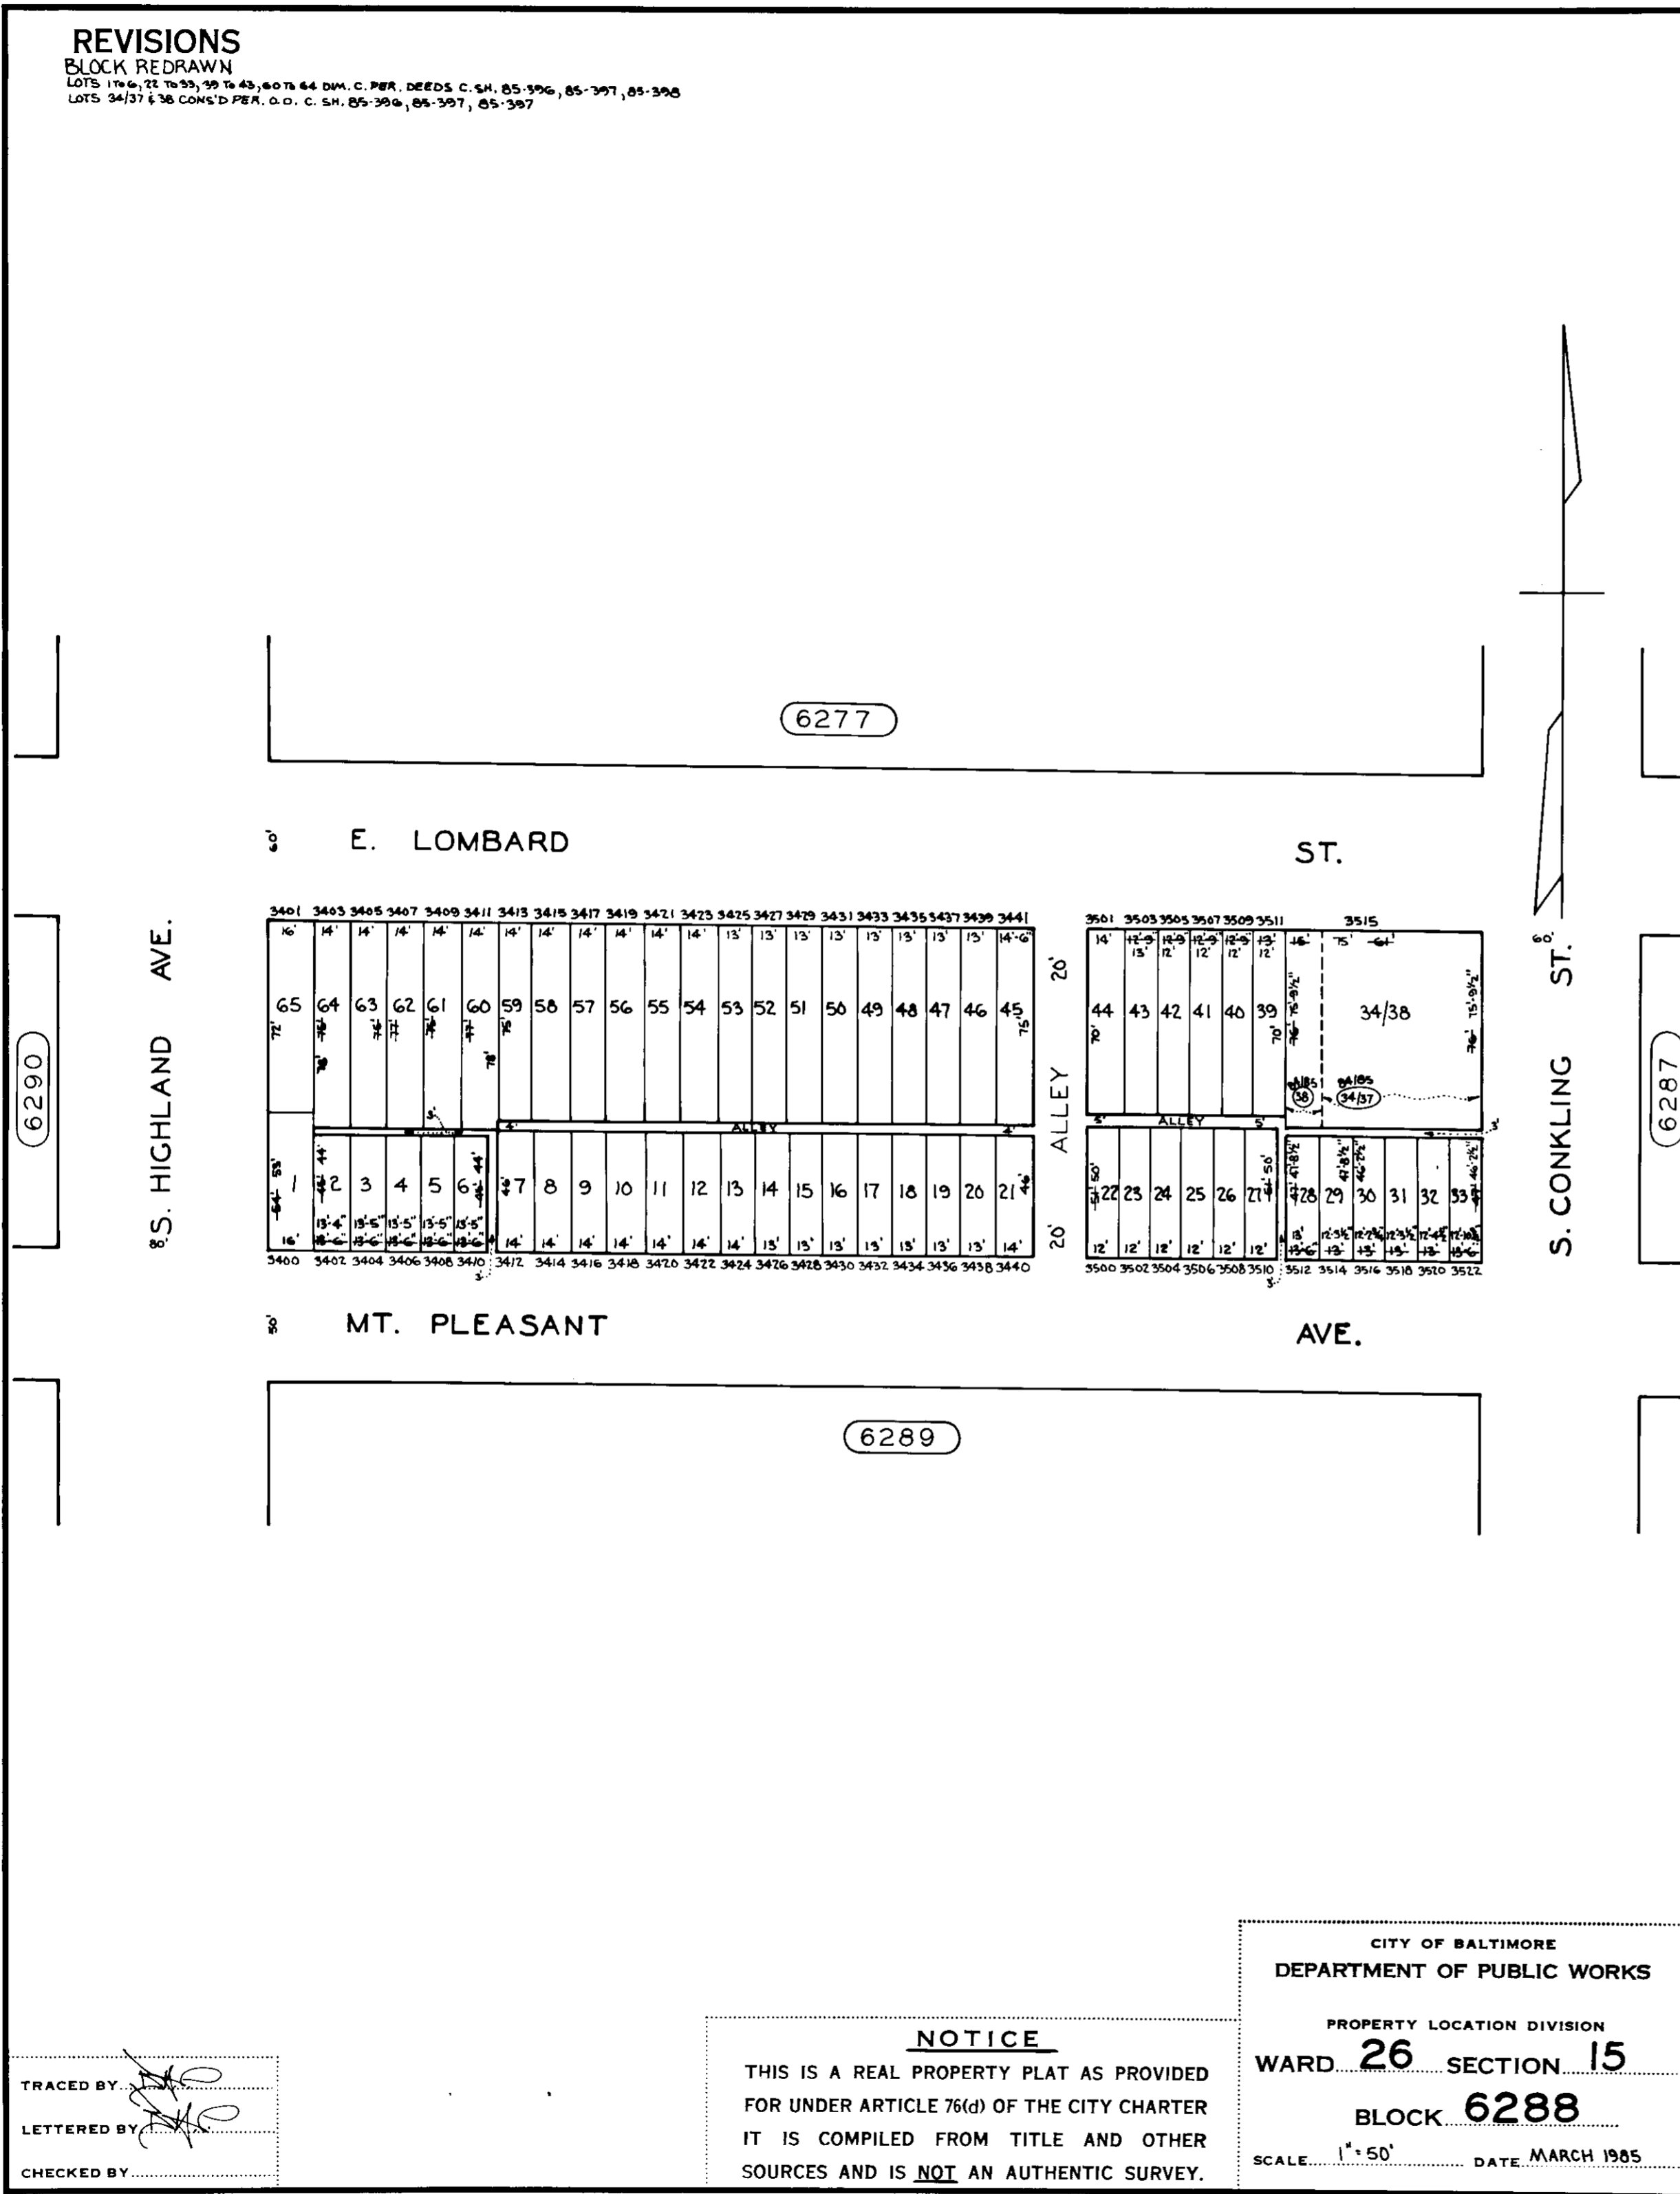

6290

6287

6289

TRACED BY: *[Signature]*
 LETTERED BY: *[Signature]*
 CHECKED BY: _____

NOTICE
 THIS IS A REAL PROPERTY PLAT AS PROVIDED FOR UNDER ARTICLE 76(d) OF THE CITY CHARTER IT IS COMPILED FROM TITLE AND OTHER SOURCES AND IS NOT AN AUTHENTIC SURVEY.

CITY OF BALTIMORE
 DEPARTMENT OF PUBLIC WORKS
 PROPERTY LOCATION DIVISION
 WARD 26 SECTION 15
 BLOCK 6288
 SCALE 1" = 50' DATE MARCH 1985