


REVISIONS

BLOCK REVISED PER P.L.S.C. SH. 71-76

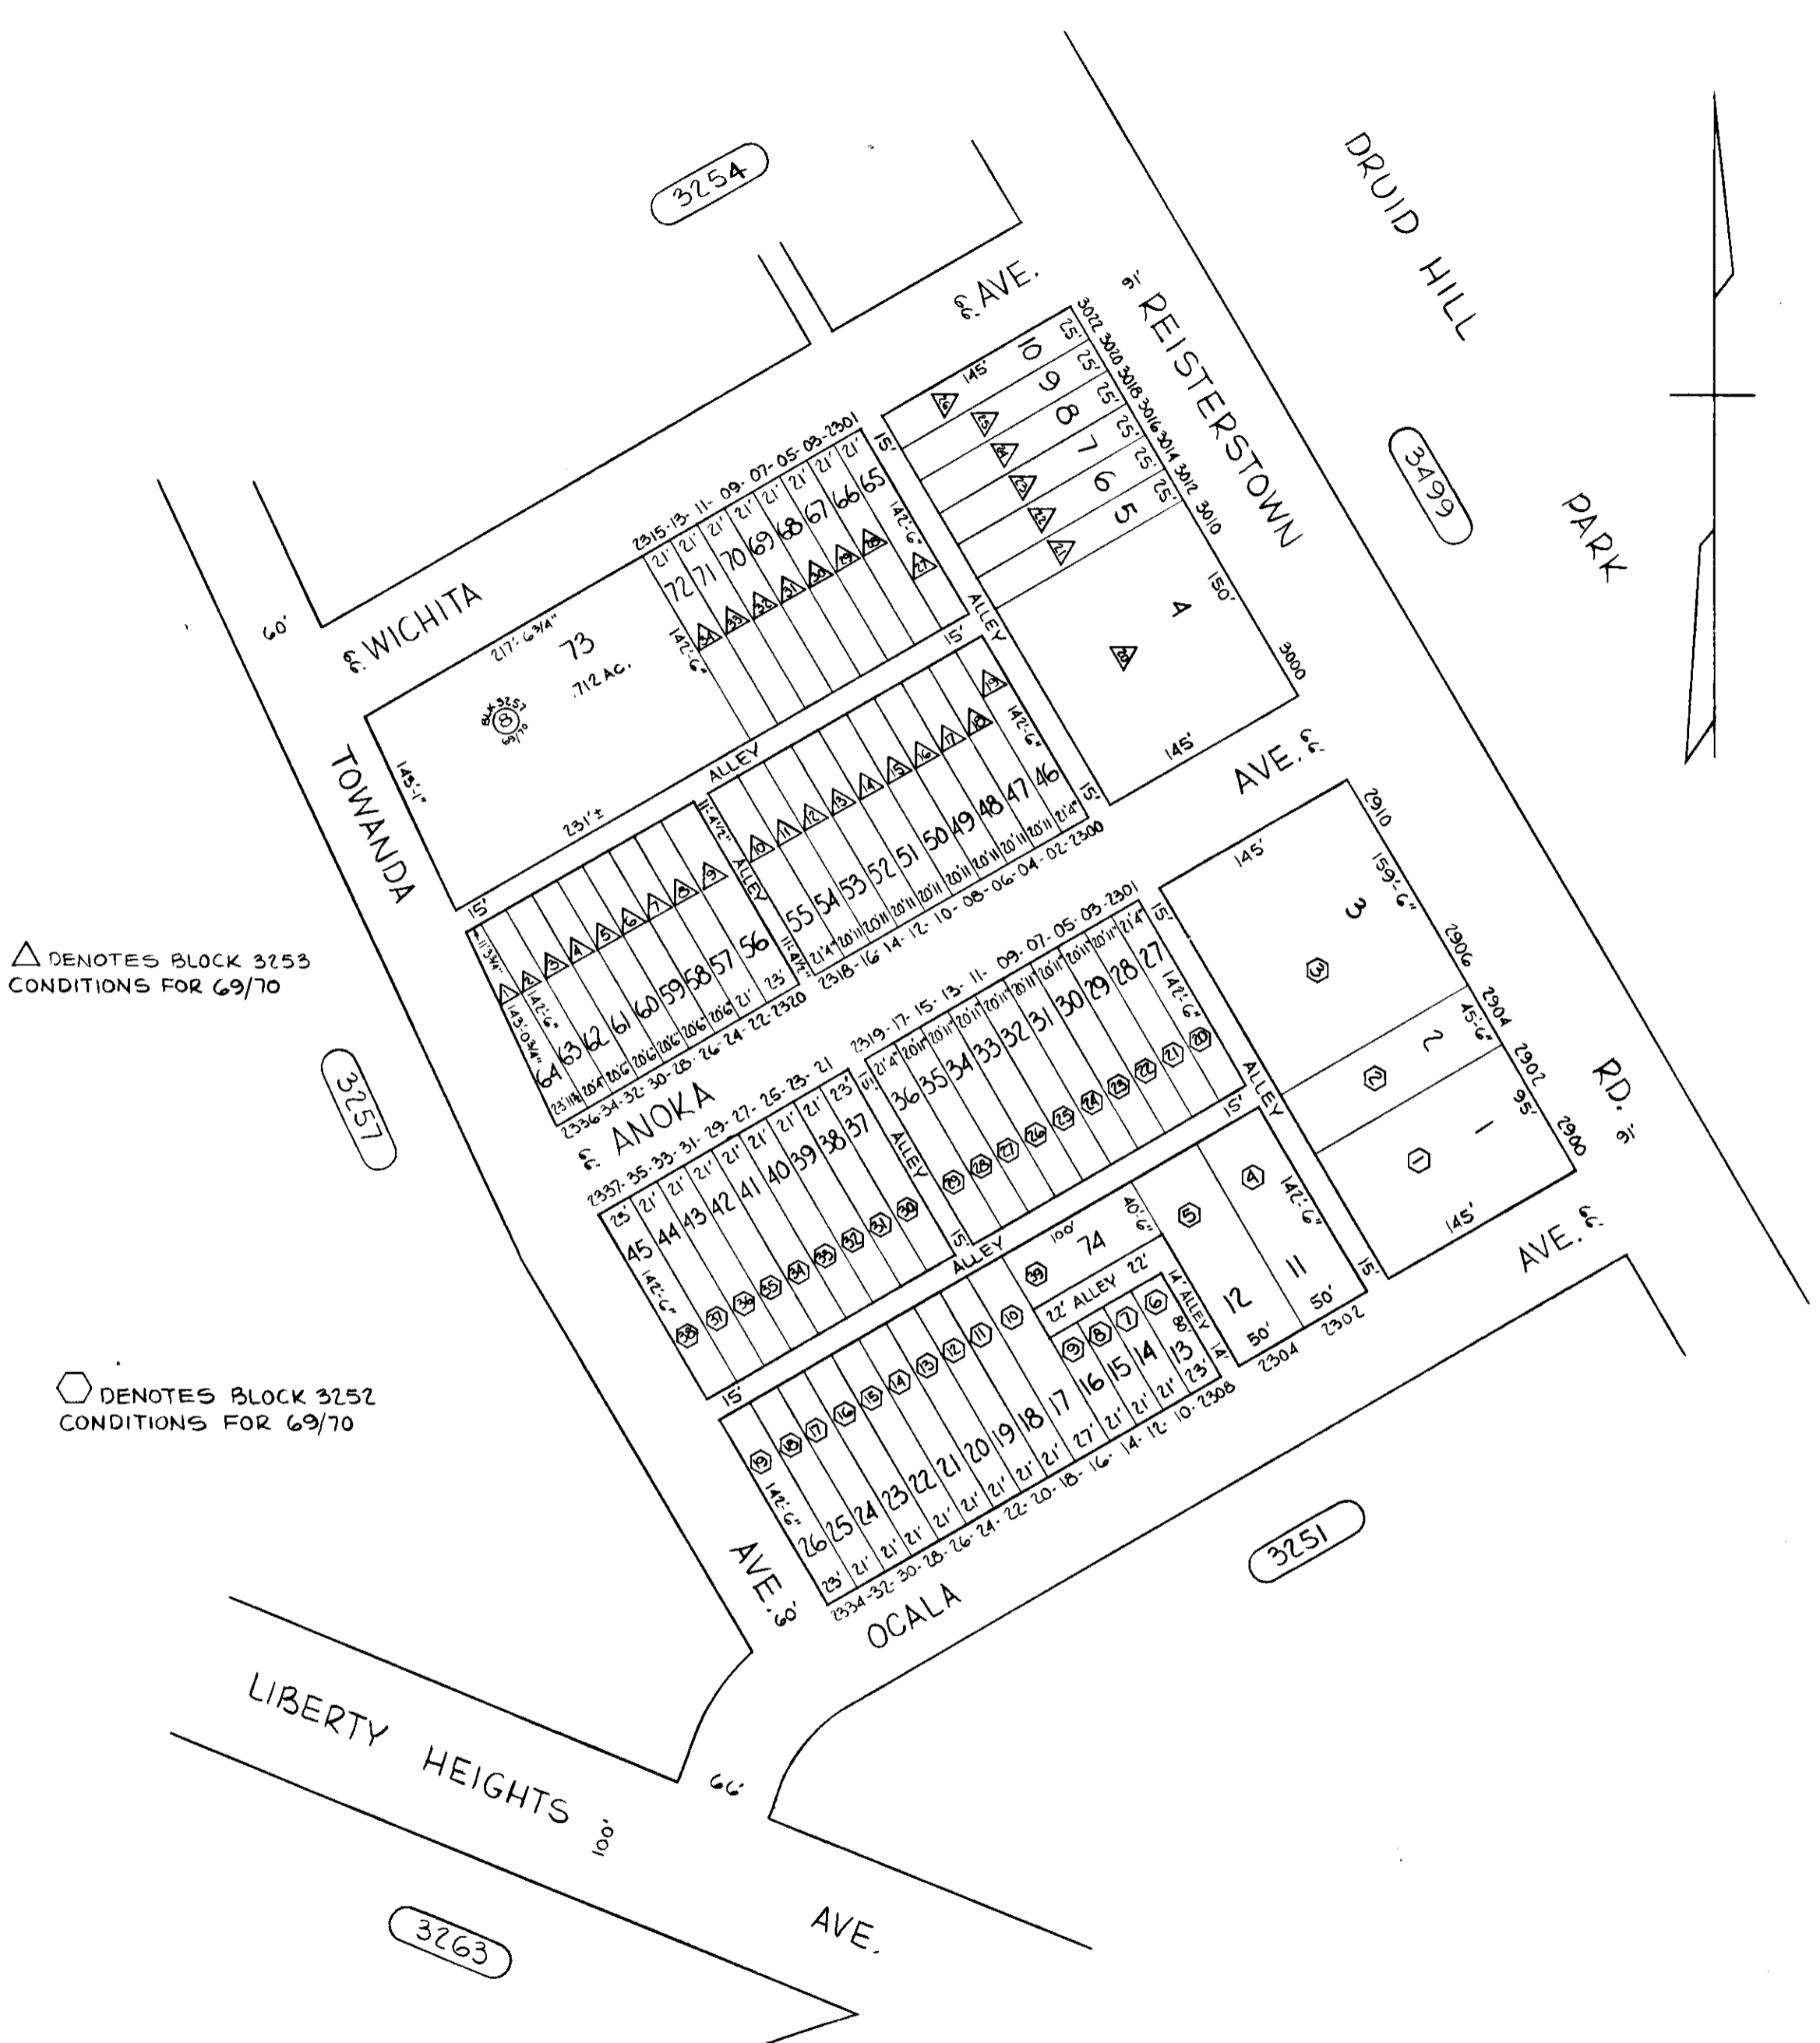

△ DENOTES BLOCK 3253
CONDITIONS FOR 69/70

⬡ DENOTES BLOCK 3252
CONDITIONS FOR 69/70

TRACED BY *DON R. GRIFFIN*
LETTERED BY *DON R. GRIFFIN*
CHECKED BY _____

NOTICE
THIS IS A REAL PROPERTY PLAT AS PROVIDED FOR UNDER ARTICLE 76(d) OF THE CITY CHARTER IT IS COMPILED FROM TITLE AND OTHER SOURCES AND IS NOT AN AUTHENTIC SURVEY.

CITY OF BALTIMORE
DEPARTMENT OF PUBLIC WORKS
PROPERTY LOCATION DIVISION
WARD 15 SECTION 30
BLOCK 3252
SCALE 1" = 100' DATE OCT. 1969