


REVISIONS

LOT 3 DIVIDED PER DOP F. LETTER 5-5-38 C. Sh. 1548.
 LOTS 3A TO 5 PER APP. 1765/76 C SH. 1981.
 LOTS 3 & 3A CORRECTED PER ORD. No 302 11-4-40 C SH 2176C.
 LOT 3 DIVIDED PER CITY COMPT. LETTER 11-27-43 C. SH. 3093.
 Lots 3A to 5 Ho. Nos. Changed, & St. Name Changed Per Ord 592, C. Sh. 4550A.

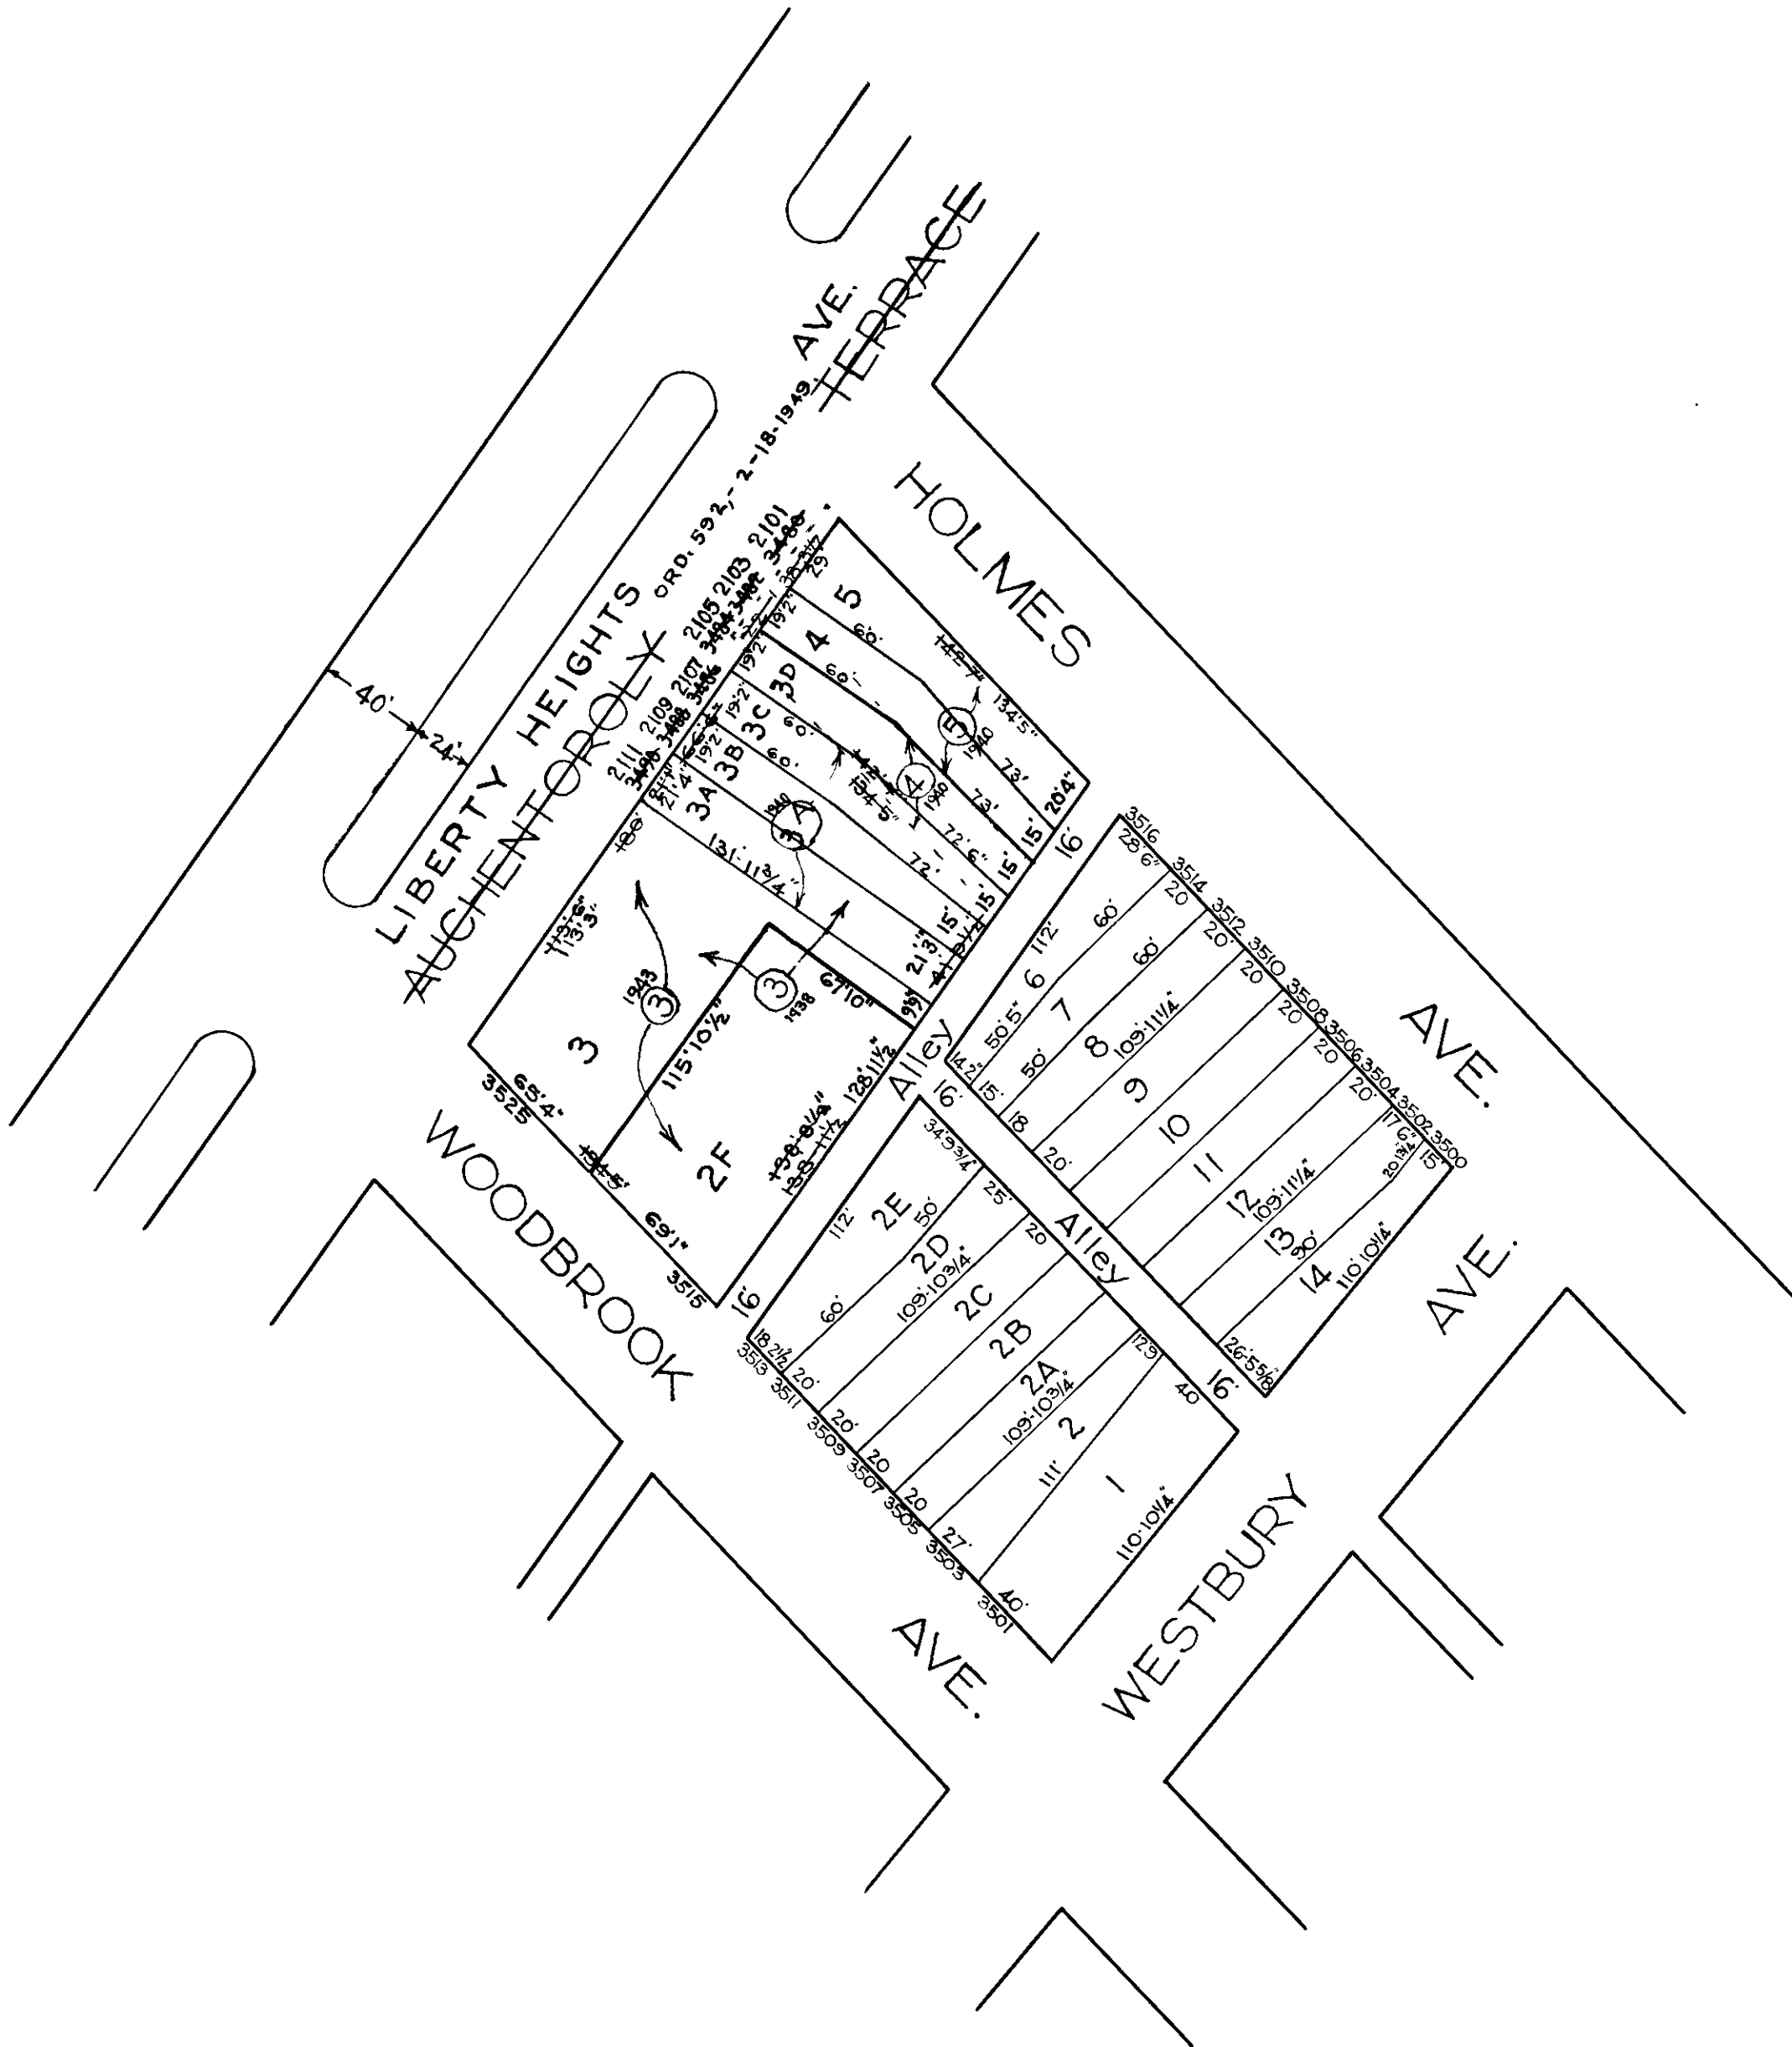

NOTICE

THIS IS A REAL PROPERTY PLAT AS PROVIDED FOR UNDER ARTICLE 76(F) OF THE CITY CHARTER IT IS COMPILED FROM TITLE AND OTHER SOURCES AND IS NOT AN ALTIMETRIC SURVEY

TRACED BY L.S. Bell
 LETTERED BY Jos J Rokosky
 CHECKED BY _____

CITY OF BALTIMORE
 DEPARTMENT OF PUBLIC WORKS
 BUREAU OF PLANS & SURVEYS
 PROPERTY LOCATION DIVISION

WARD 13 SECTION 5
BLOCK 3237

SCALE 1 IN = 60 FT. DATE Jan 1929