


÷ REVISIONS ÷

Lot 1 Ho No. Changed Per Field & P.L.D. C.Sh. 7185 A

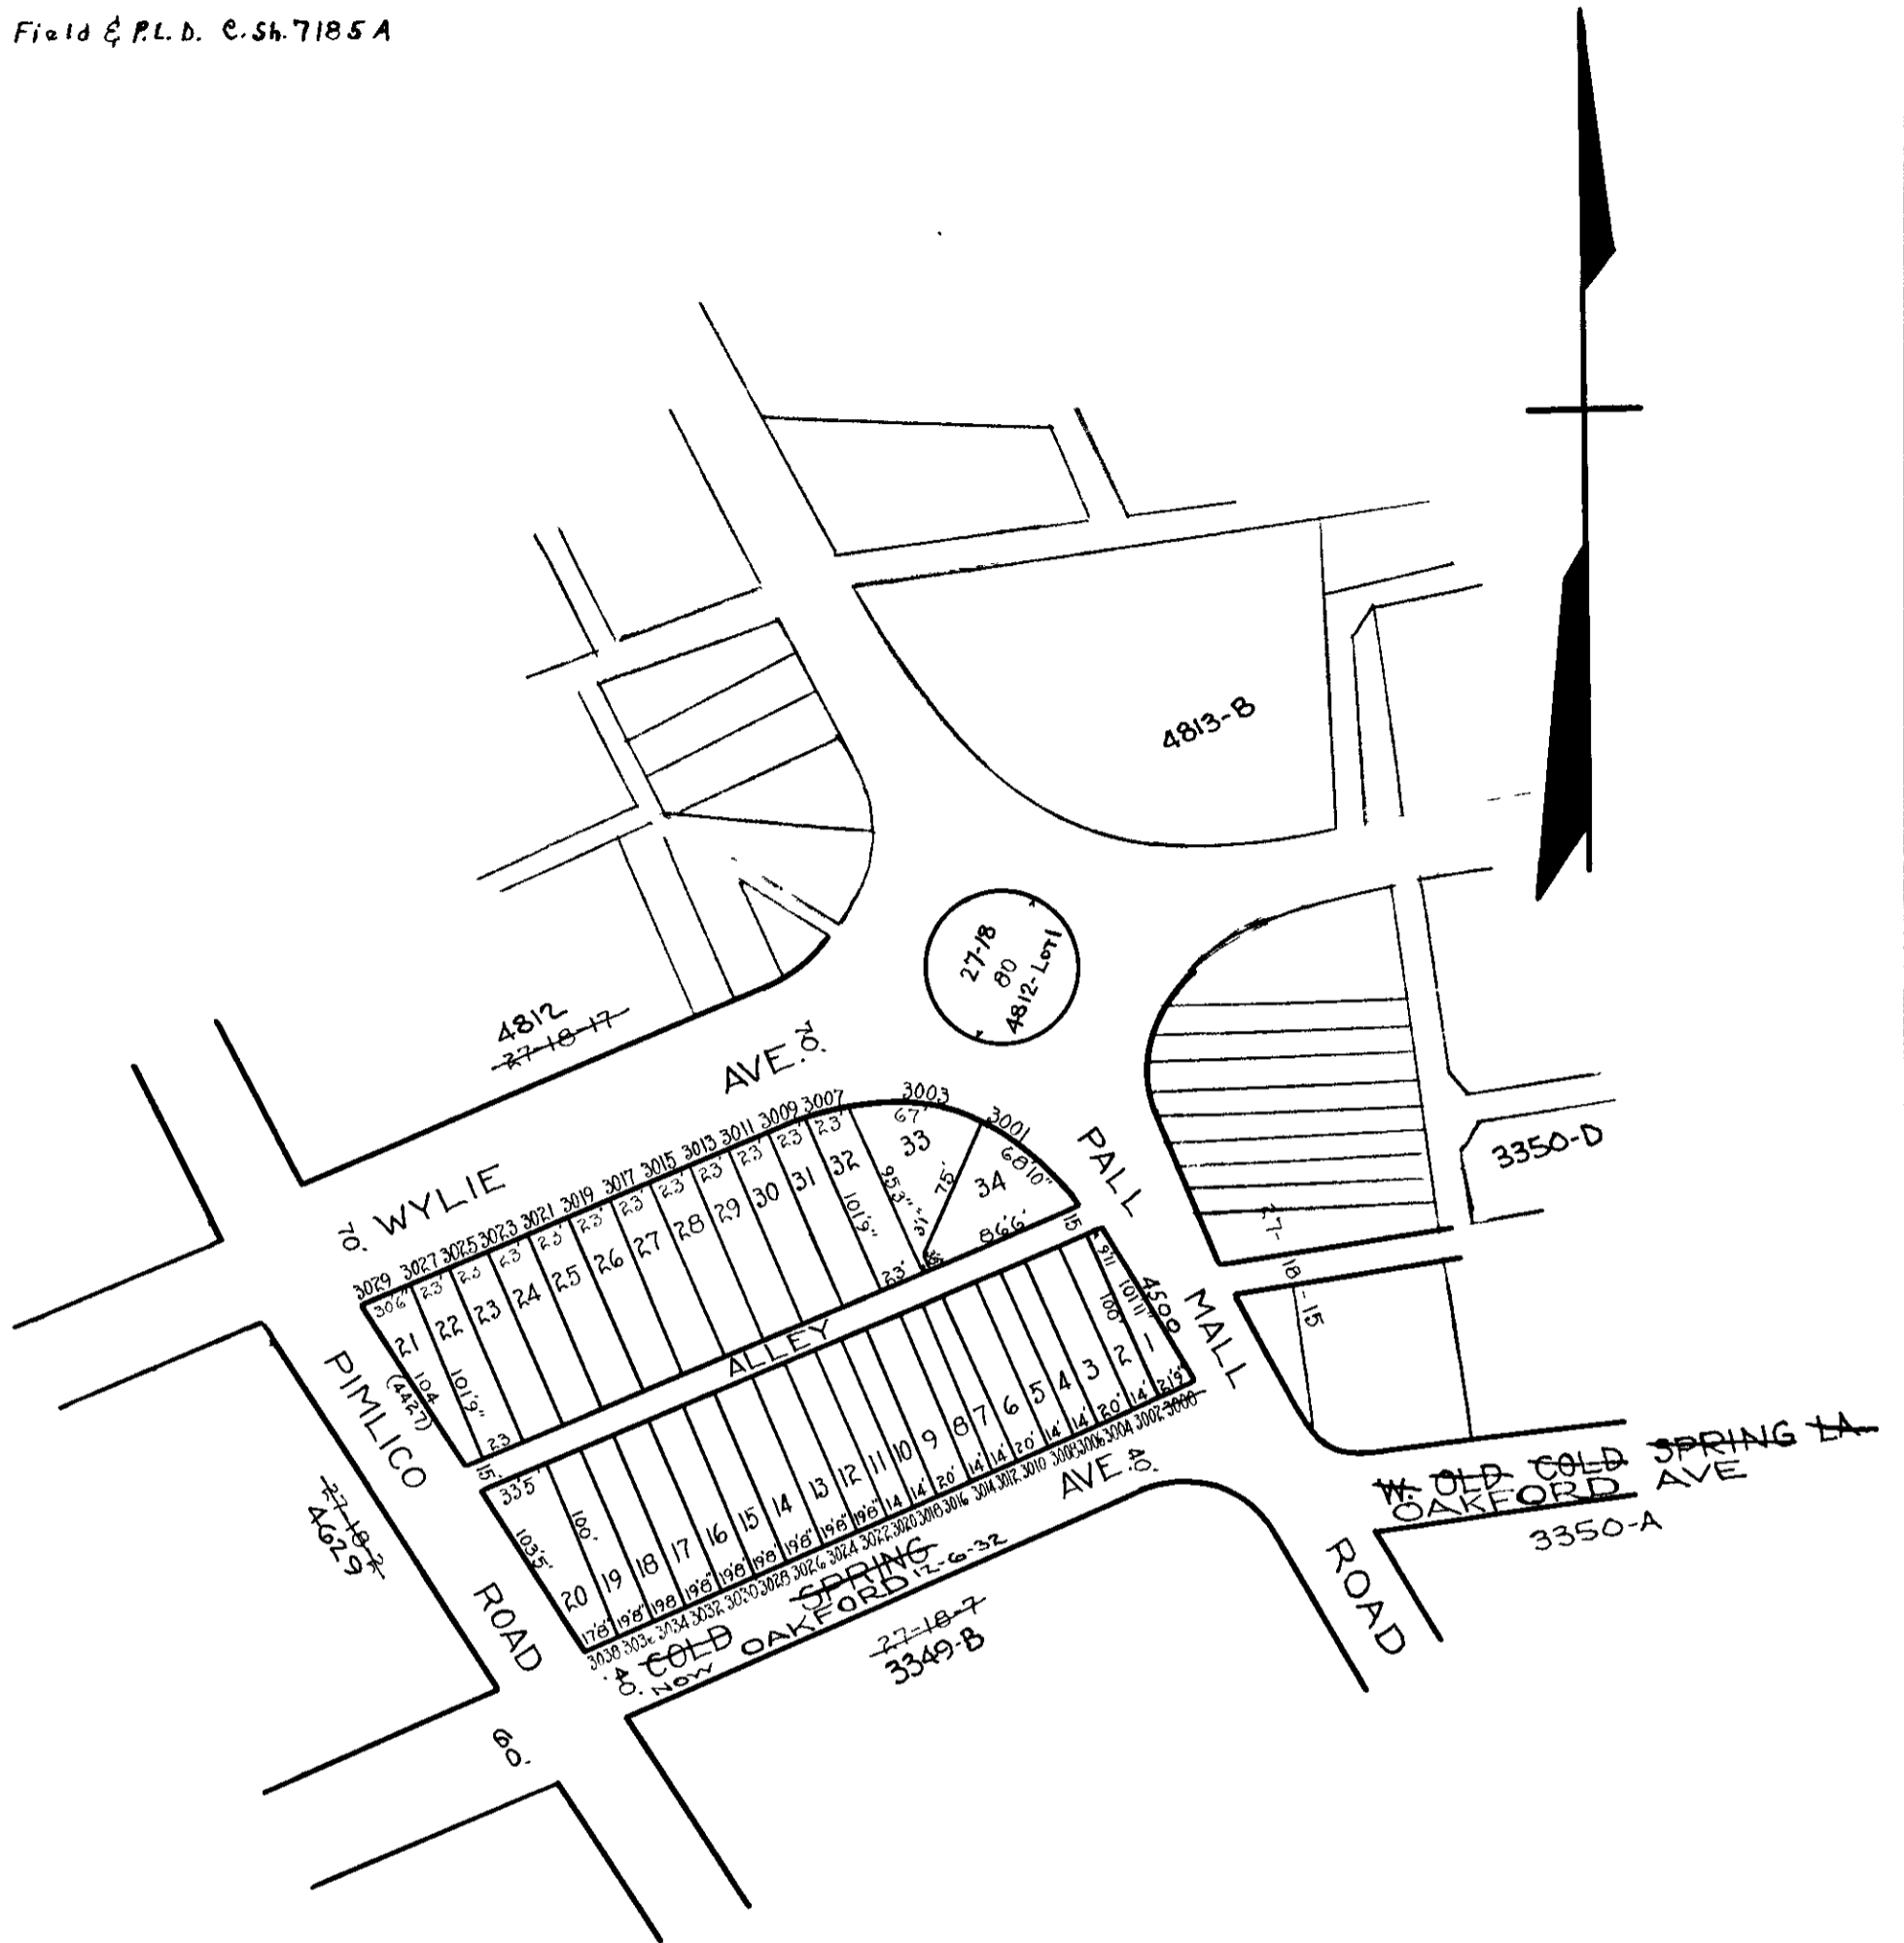

**NOTICE**

THIS IS A REAL PROPERTY PLAT AS PROVIDED FOR UNDER ARTICLE 76(4) OF THE CITY CHARTER. IT IS COMPILED FROM TITLE AND OTHER SOURCES AND IS NOT AN AUTHENTIC SURVEY

*NOTE:* BLOCK 27-18-16 For 1941

**4819**

CITY OF BALTIMORE  
DEPARTMENT OF PUBLIC WORKS  
BUREAU OF PLANS & SURVEYS  
PROPERTY LOCATION DIVISION

WARD **27** SECTION **18**  
BLOCK **3350-E**

SCALE 1 IN = 100 FT. DATE NOV. 1931

TRACED BY M.C. STUMPF  
LETTERED BY *G. Bauersfeld*  
CHECKED BY