


REVISIONS

LOTS 22 & 22A PER SUB-DIV OF DEED, C. 54. 90-308

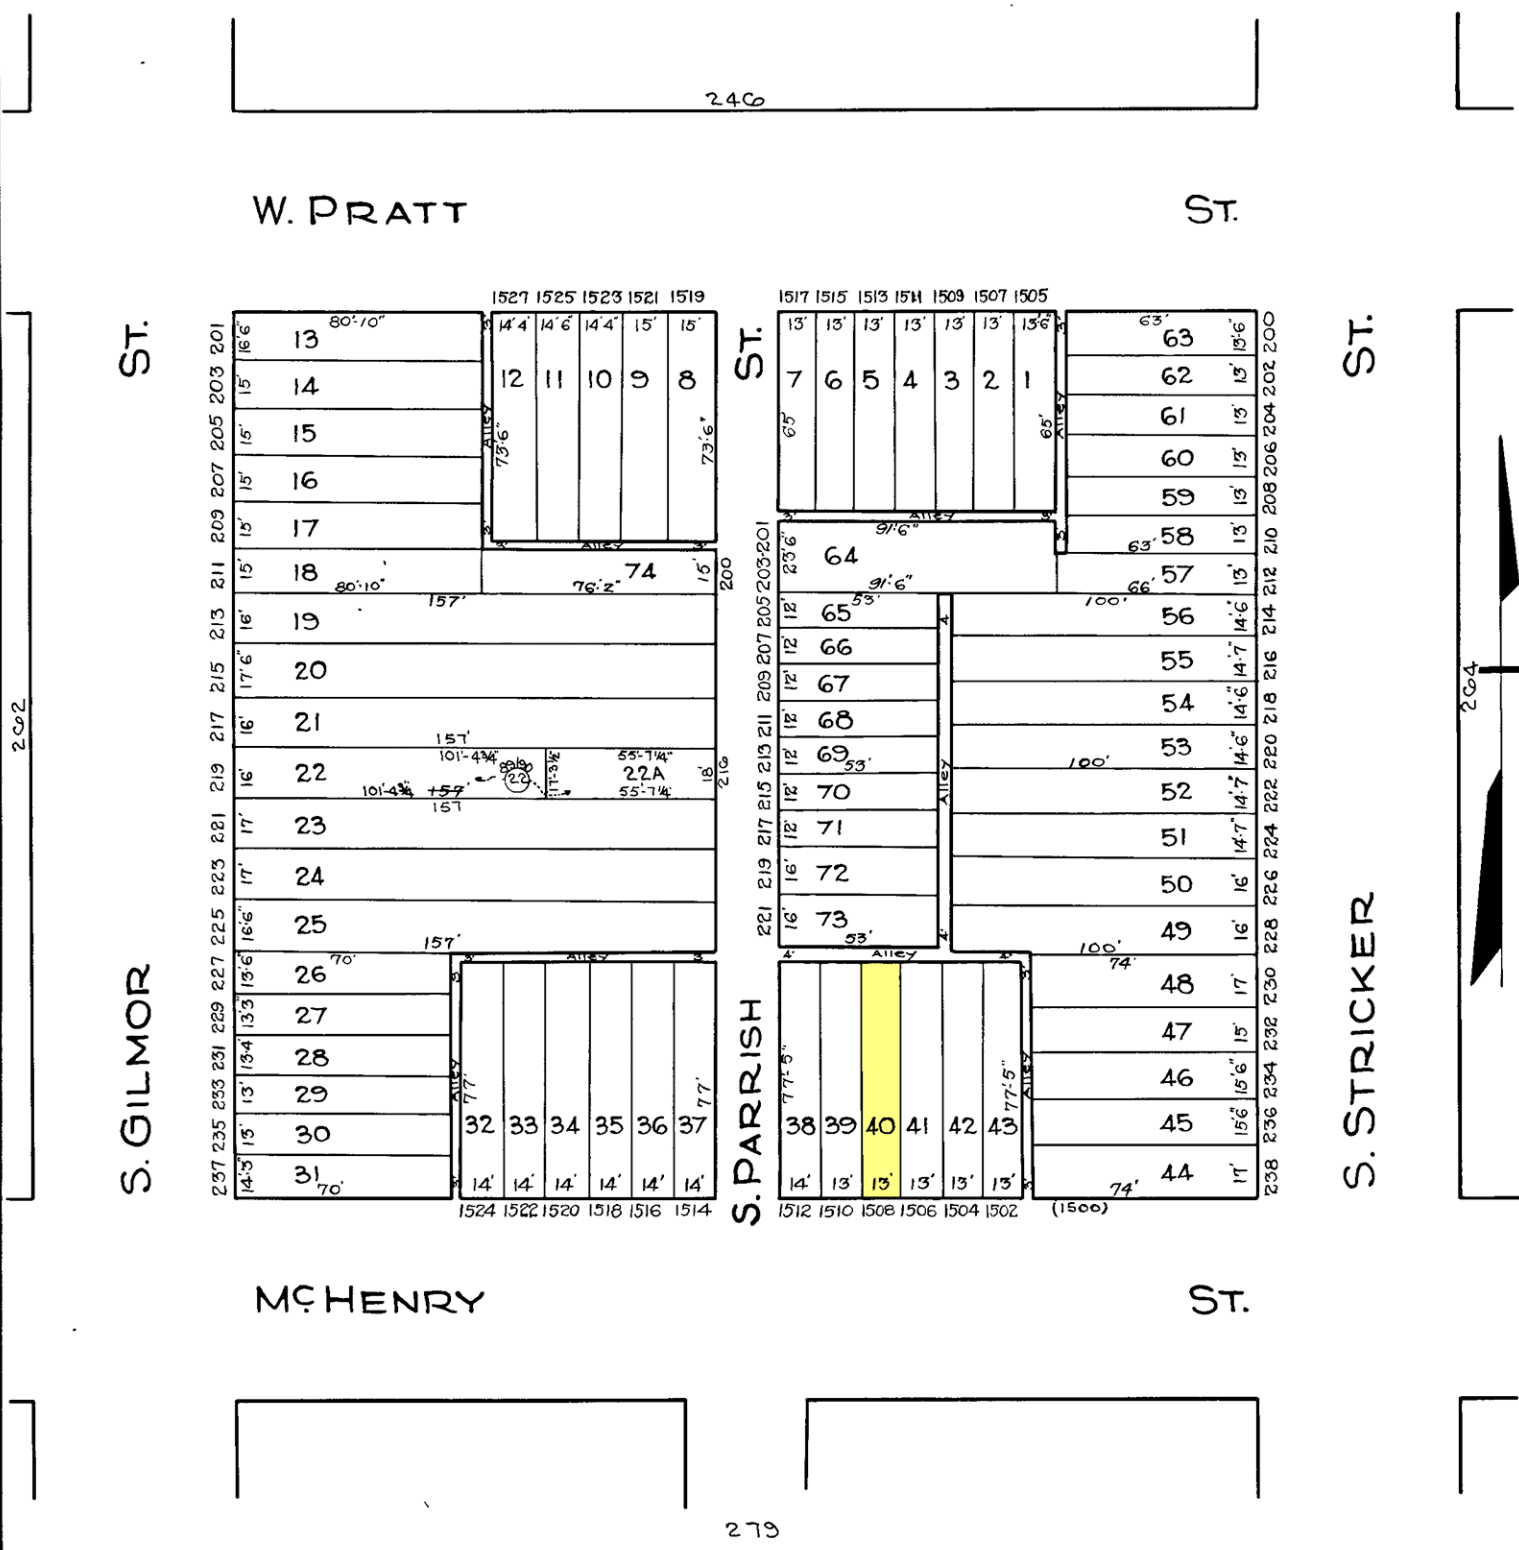

202

204

246

279

TRACED BY G. Moorehead
 LETTERED BY G. Moorehead
 Jos J. Rokosky
 CHECKED BY:

NOTICE
 THIS IS A REAL PROPERTY PLAT AS PROVIDED FOR UNDER ARTICLE 76(d) OF THE CITY CHARTER IT IS COMPILED FROM TITLE AND OTHER SOURCES AND IS NOT AN AUTHENTIC SURVEY.

CITY OF BALTIMORE
 DEPARTMENT OF PUBLIC WORKS
 BUREAU OF SURVEYS
 PROPERTY LOCATION DIVISION
 WARD 19 SECTION 12
 BLOCK 263
 SCALE 1 INCH = 40 FT. DATE July 1929