


REVISIONS

LOTS 21 TO 23C PER APP. 2477/82 C.S.H. 1780.
 LOTS 24 TO 42 DIVIDED PER APP. 1556/69 & 1570/81, C.S.H. 3935 & 3936
 LOT 24 HO. NO. ASSIGNED PER APP. C.S.H. 4287A

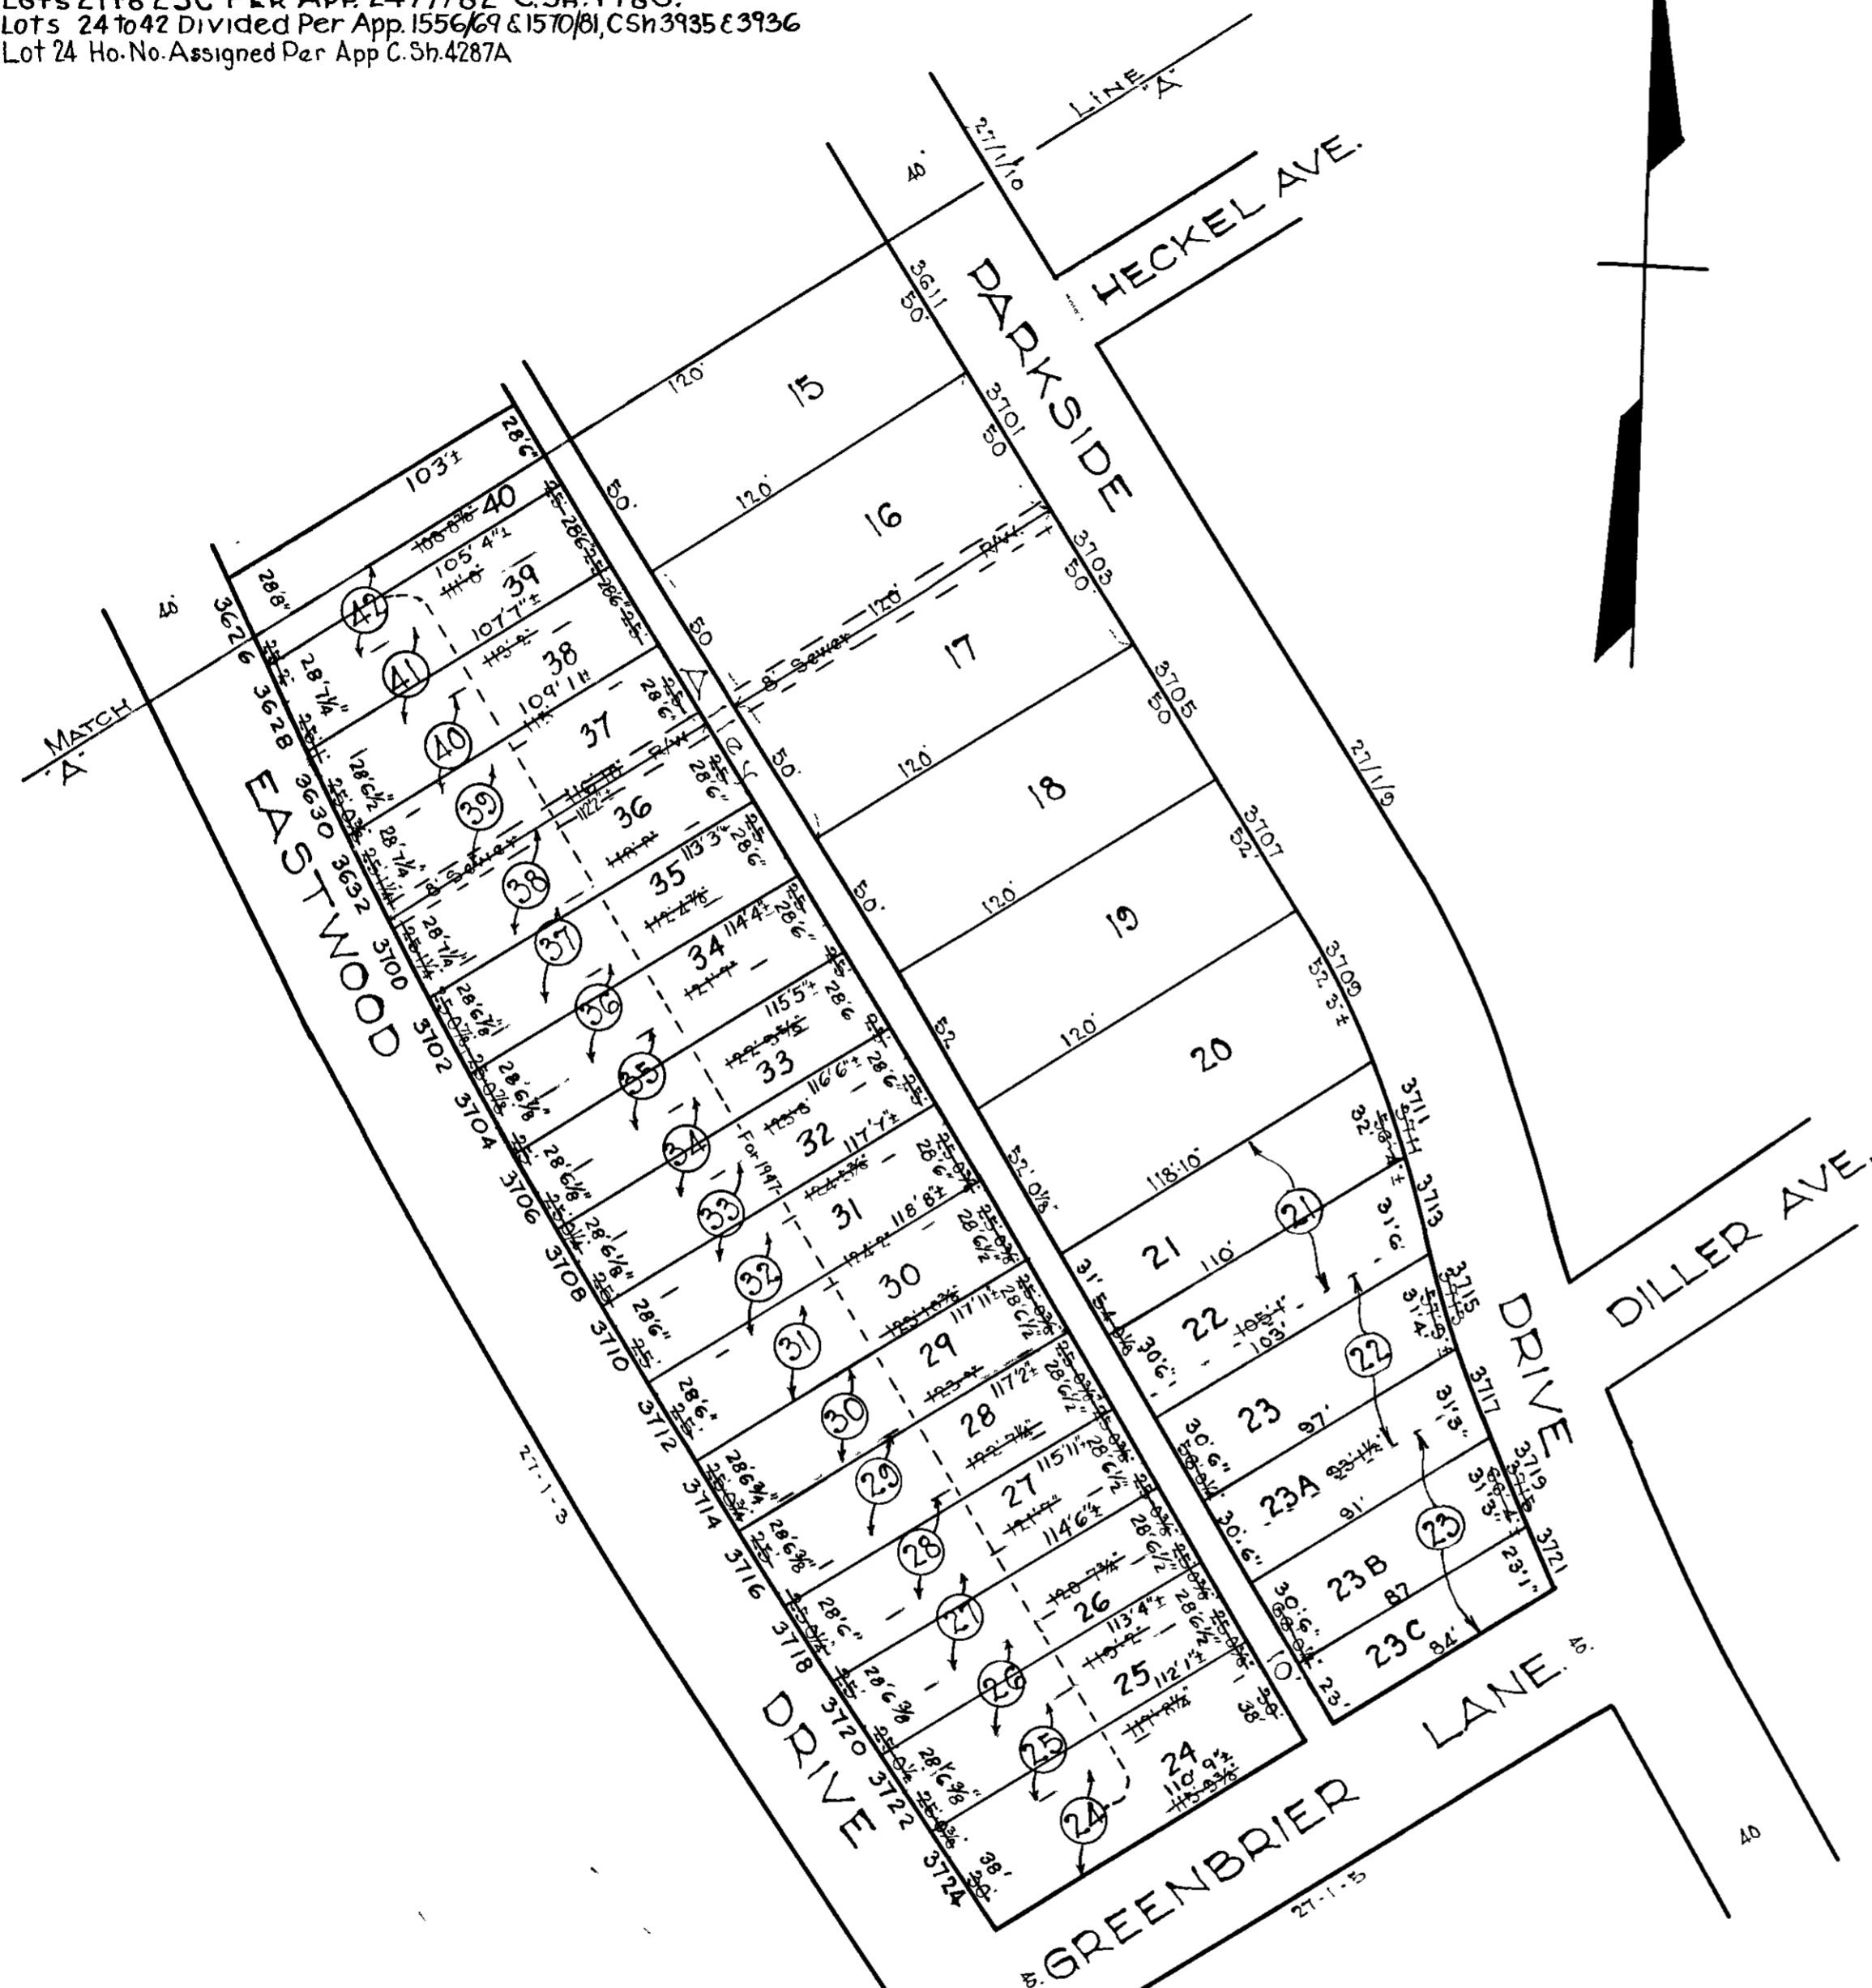

NOTICE

THIS IS A REAL PROPERTY PLAT AS PROVIDED FOR UNDER ARTICLE 76(d) OF THE CITY CHARTER. IT IS COMPILED FROM TITLE AND OTHER SOURCES AND IS NOT AN AUTHENTIC SURVEY.

TRACED BY C. BAIN
 LETTERED BY G. J. Moorehead
 CHECKED BY _____

SHEETS IN SET '2'
 SHEET N^o 2

NOTE - BLOCK 27-HI FOR 1941

5899

CITY OF BALTIMORE
 DEPARTMENT OF PUBLIC WORKS
 BUREAU OF PLANS & SURVEYS
 PROPERTY LOCATION DIVISION

WARD 27 SECTION I
 BLOCK 5898-C

SCALE 1 inch = 50 FT. DATE May, 1931