

REVISIONS



Lot 2 House No. Assigned Per P.S. C.S. 3034A.  
 Lots 12 & 13 Consd Per Deed C. Sh. 6071  
 LOT 2/4 PER, O.O., C.S.H. 79-124

2248

MASSACHUSETTS AVE.


AVE.

AVE.

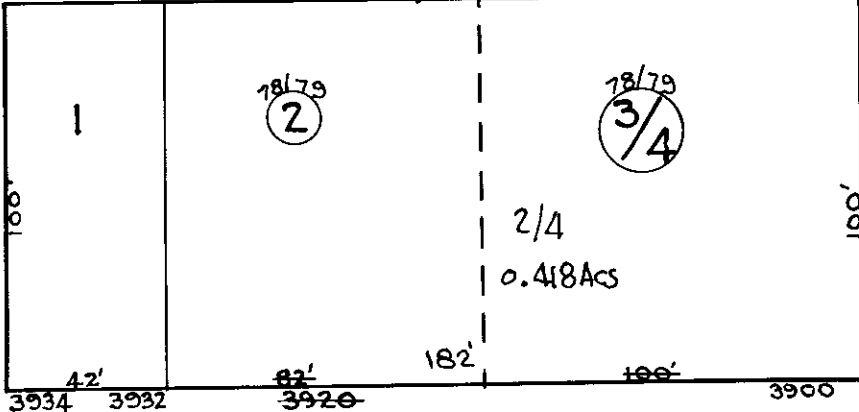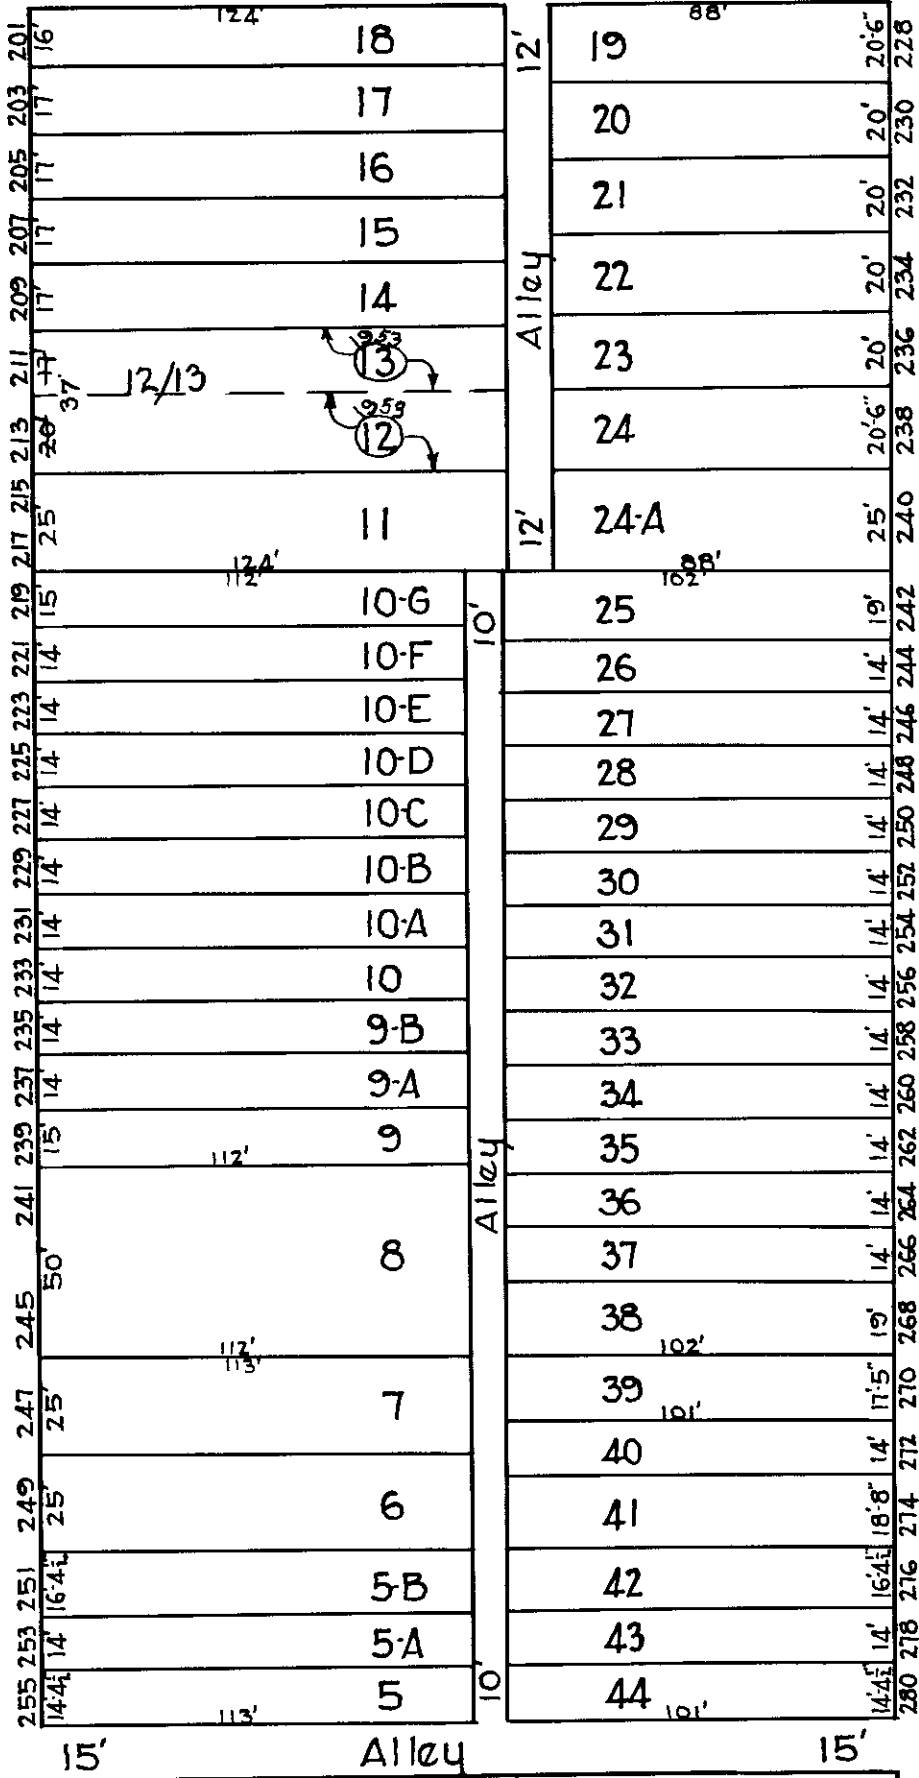

FREDERICK

AVE.

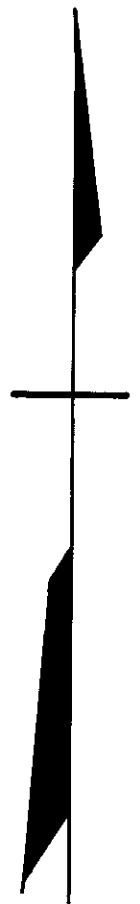

2539

2245

S. LOUDON

S. MONASTERY

2500

NOTICE

THIS IS A REAL PROPERTY PLAT AS PROVIDED FOR UNDER ARTICLE 76(d) OF THE CITY CHARTER. IT IS COMPILED FROM TITLE AND OTHER SOURCES AND IS NOT AN AUTHENTIC SURVEY

CITY OF BALTIMORE  
 DEPARTMENT OF PUBLIC WORKS  
 BUREAU OF PLANS & SURVEYS  
 PROPERTY LOCATION DIVISION

WARD 20 SECTION 4  
 BLOCK 2247

SCALE: 1" = 50'-0" DATE: Feb. 1930

TRACED BY...  
 LETTERED BY H.V. Houser  
 CHECKED BY...