


REVISIONS
 Lots 47 to 55 Desc. Changed Per D.S. C. Sh. 4138A
 Lots 43 to 46 Desc. CHANGED Per P.L.D. C. Sh. 9245-A
 Lot 46 Desc. CHANGED Per P.L.D. C. Sh. 9349-A

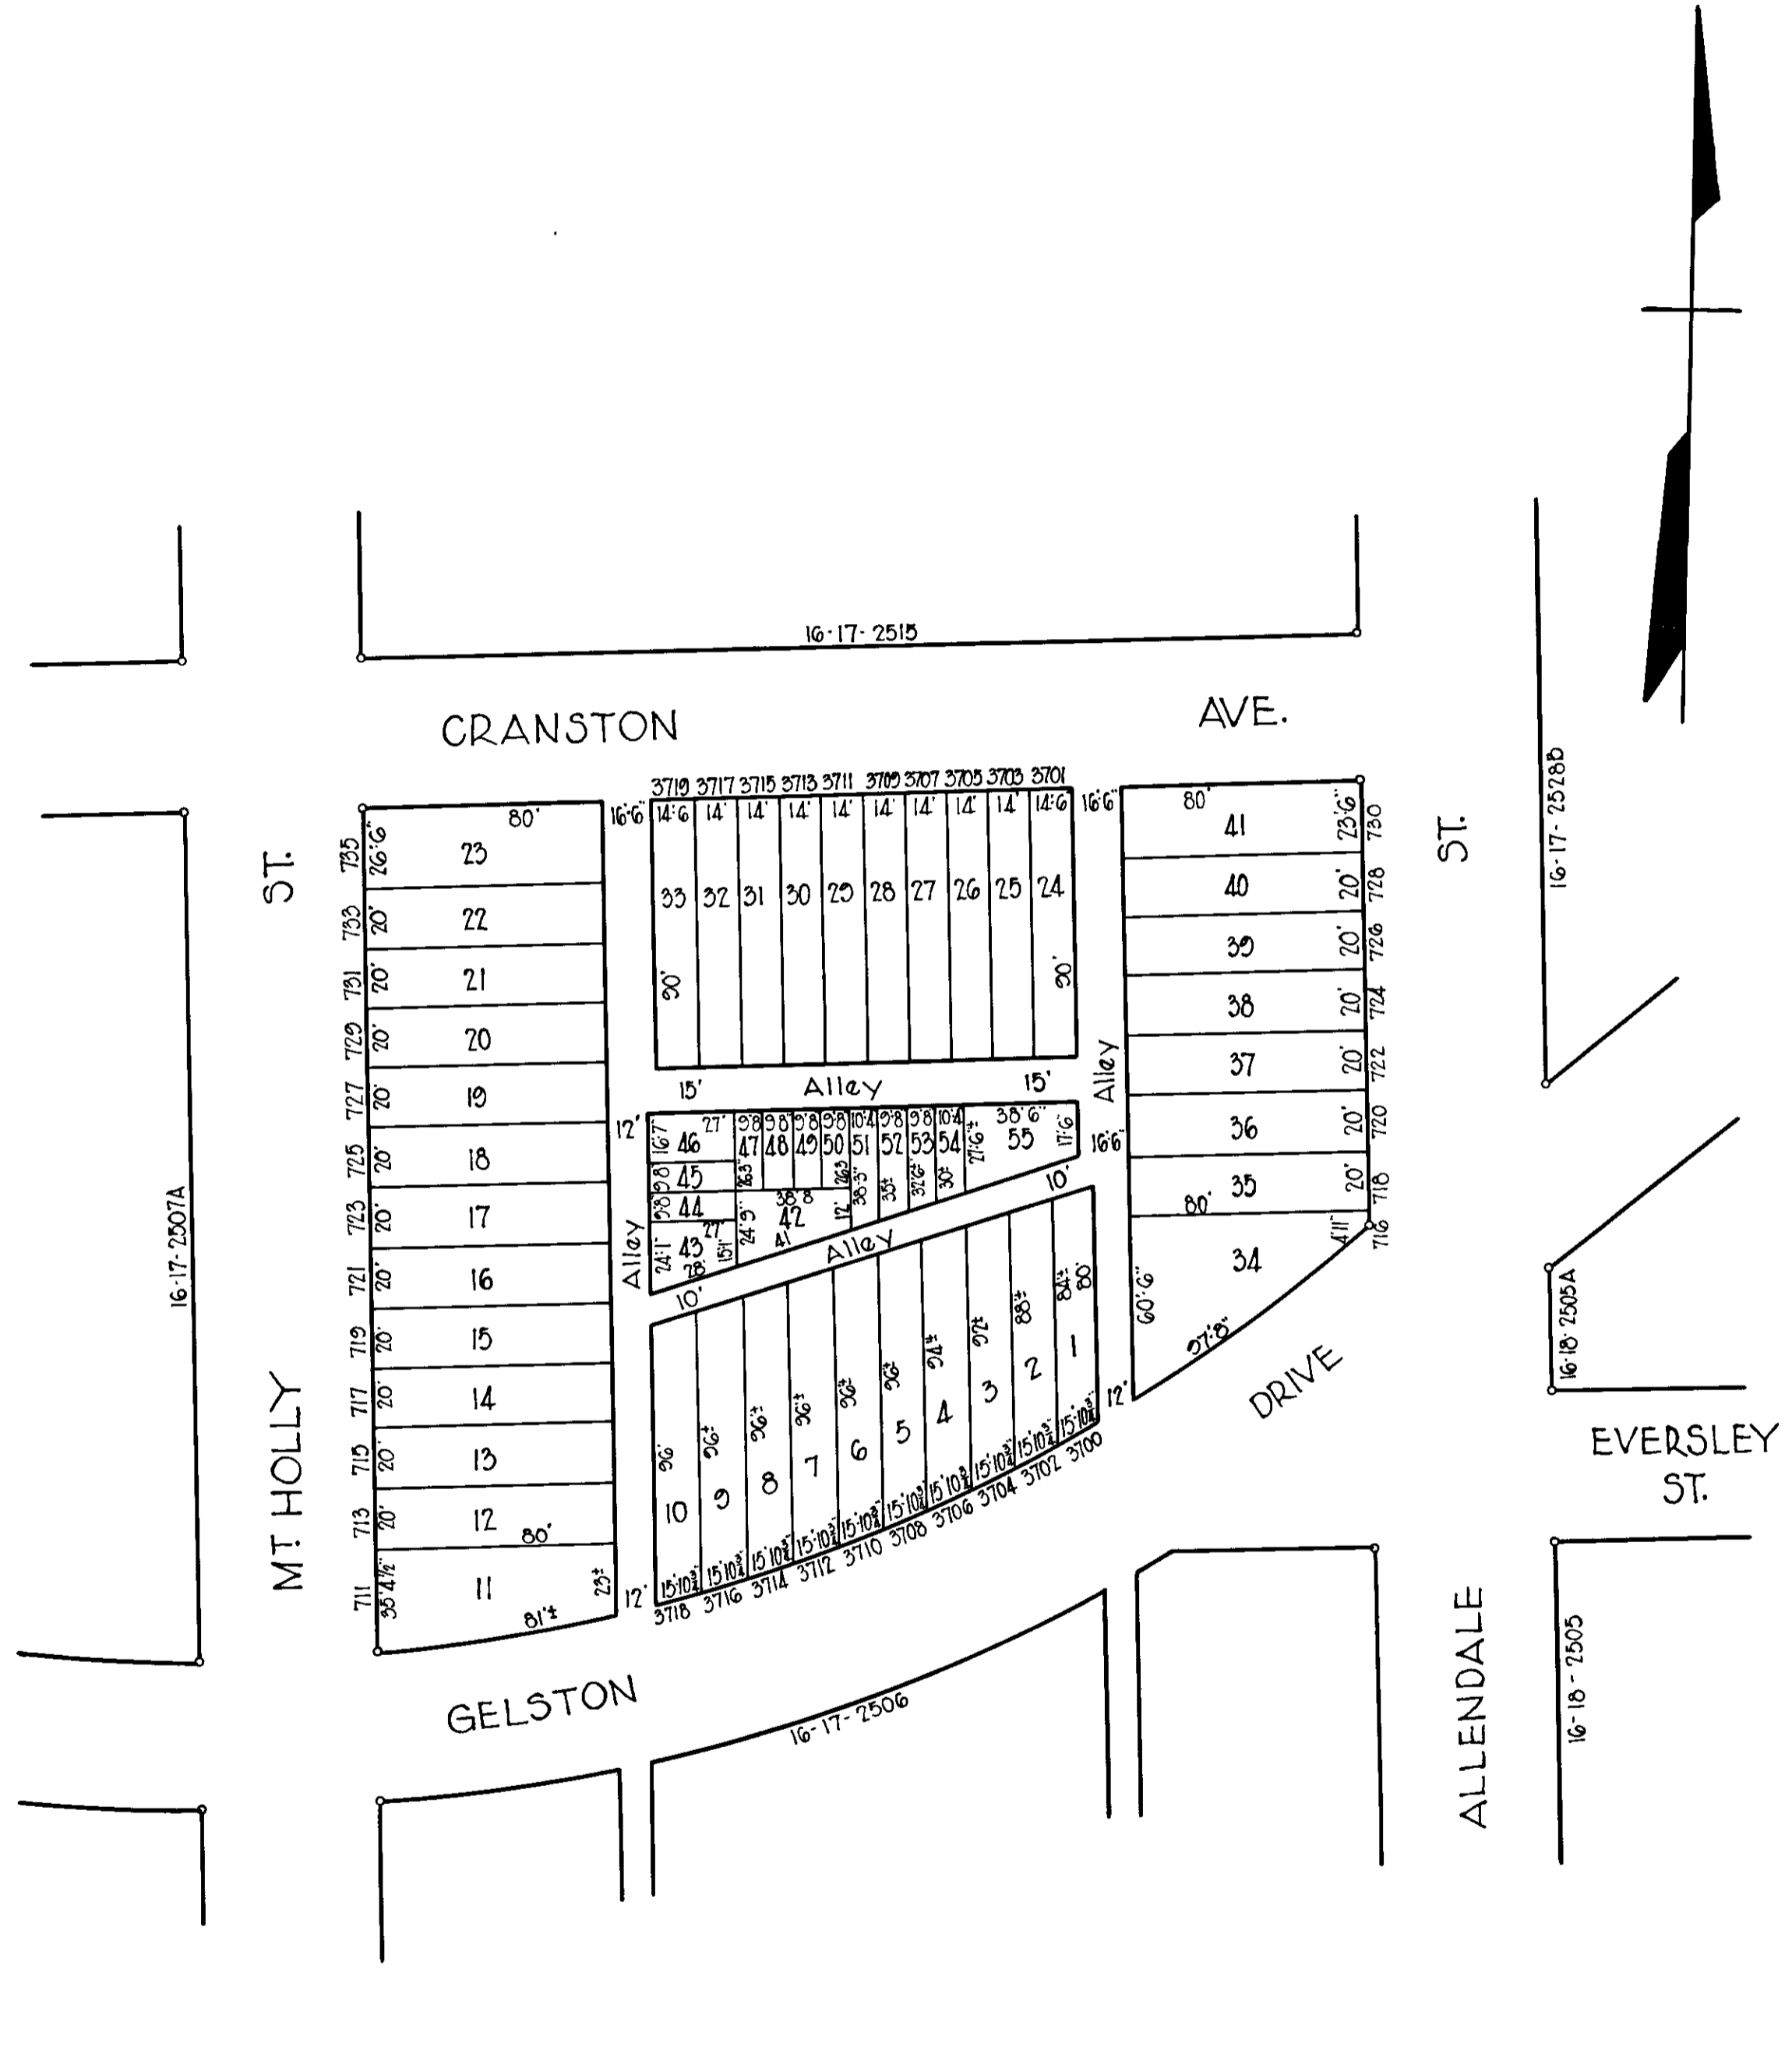

TRACED BY *Ed. Henkie*
 LETTERED BY *Ed. H.*
 CHECKED BY

NOTICE
 THIS IS A REAL PROPERTY PLAT AS PROVIDED FOR UNDER ARTICLE 76(F) OF THE CITY CHARTER. IT IS COMPILED FROM TITLE AND OTHER SOURCES AND IS NOT AN AUTHENTIC SURVEY.

CITY OF BALTIMORE
 DEPARTMENT OF PUBLIC WORKS
 BUREAU OF PLANS & SURVEYS
 PROPERTY LOCATION DIVISION
 WARD 16, SECTION 17
 BLOCK 2506A
 SCALE 1" = 50' DATE Dec. 1949