


REVISIONS
 Lots G-19 Per App 530 C.Sh. 4308
 Lots 1/5 Dim Corr & Ho Nos Assnd Per App 502-3-4 C.Sh. 4623

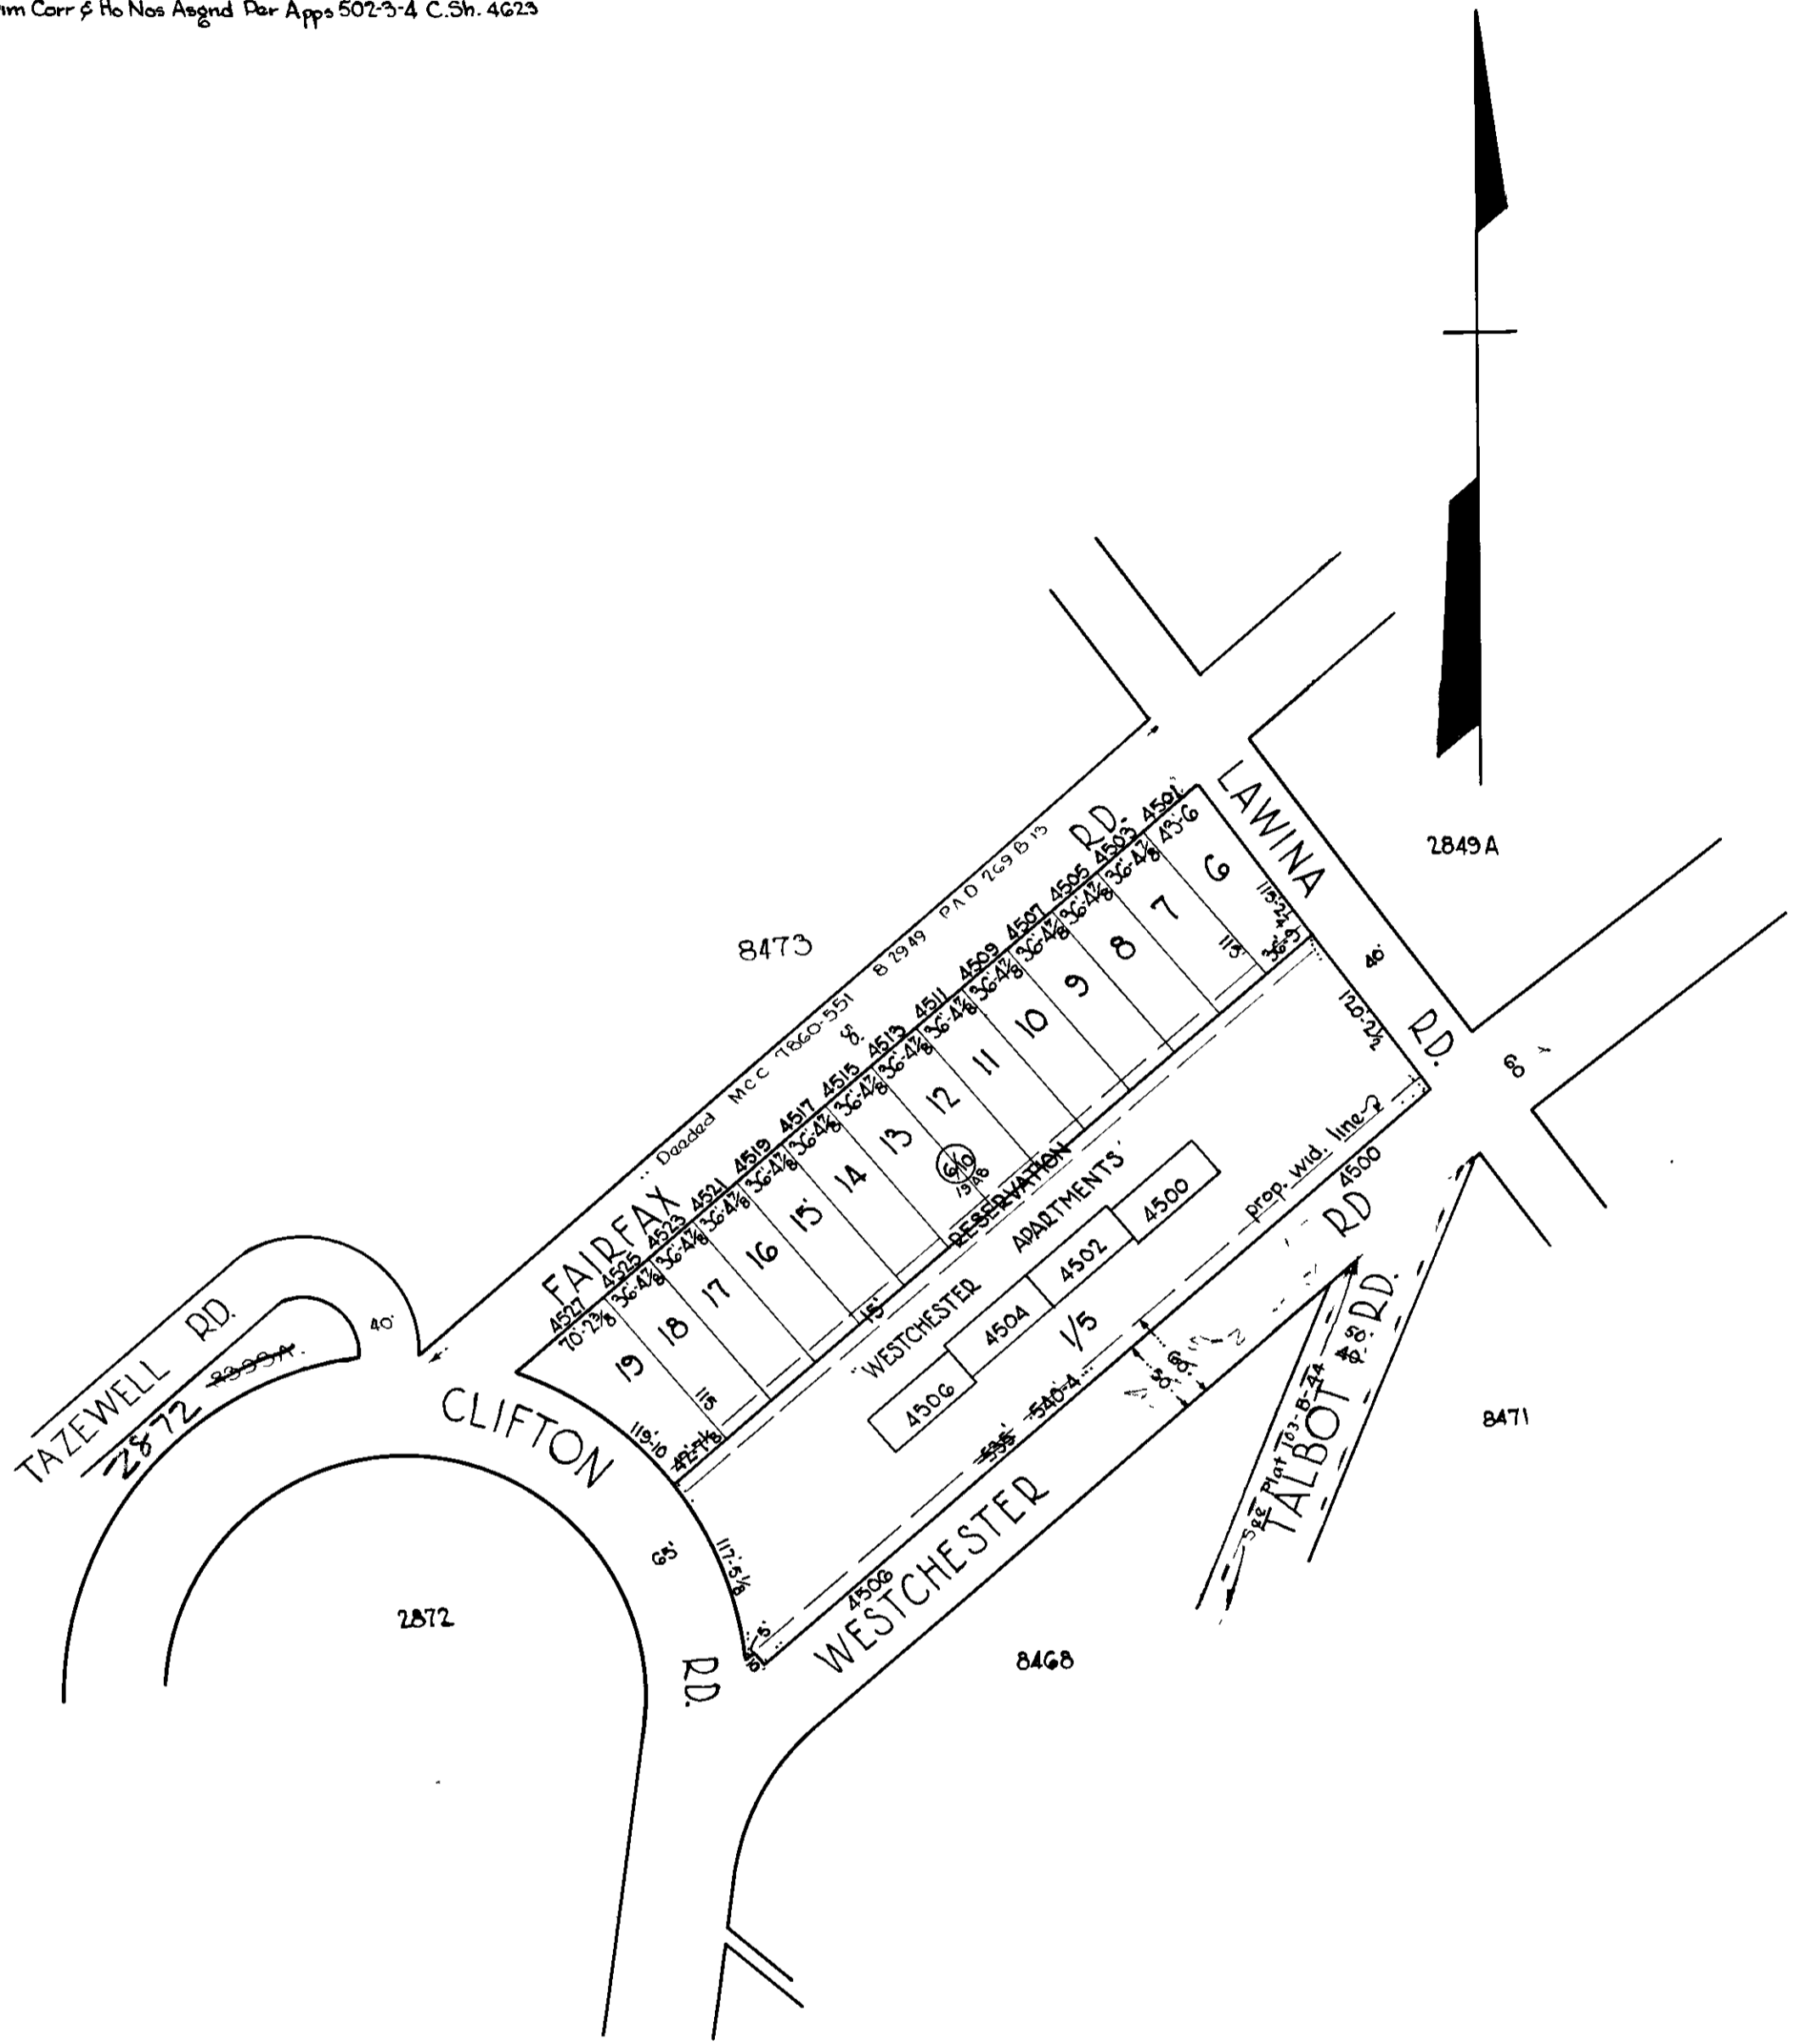

NOTICE
 THIS IS A REAL PROPERTY PLAT AS PROVIDED
 FOR UNDER ARTICLE 76(1) OF THE CITY CHARTER
 IT IS COMPILED FROM TITLE AND OTHER
 SOURCES AND IS NOT AN AUTHENTIC SURVEY

NOTE - Block 28-4-35 for 1941

TRACED BY J.V. LENTZ
 LETTERED BY J.V.L.
 CHECKED BY

CITY OF BALTIMORE
 DEPARTMENT OF PUBLIC WORKS
 BUREAU OF PLANS & SURVEYS
 PROPERTY LOCATION DIVISION
 WARD 28 SECTION 4
 BLOCK 8472
 SCALE 1" = 100' DATE MAY 1949