


Dim Lots-10-22 per Deeds-Depths 76 to 4' Alley. C.Sh. 926.  
 Lots 1, 29 & 30 Cons'd Per App 3531 C Sh 1481.  
 Lots 16 thru 19 Cons'd Per O.O. C. Sh 00-019

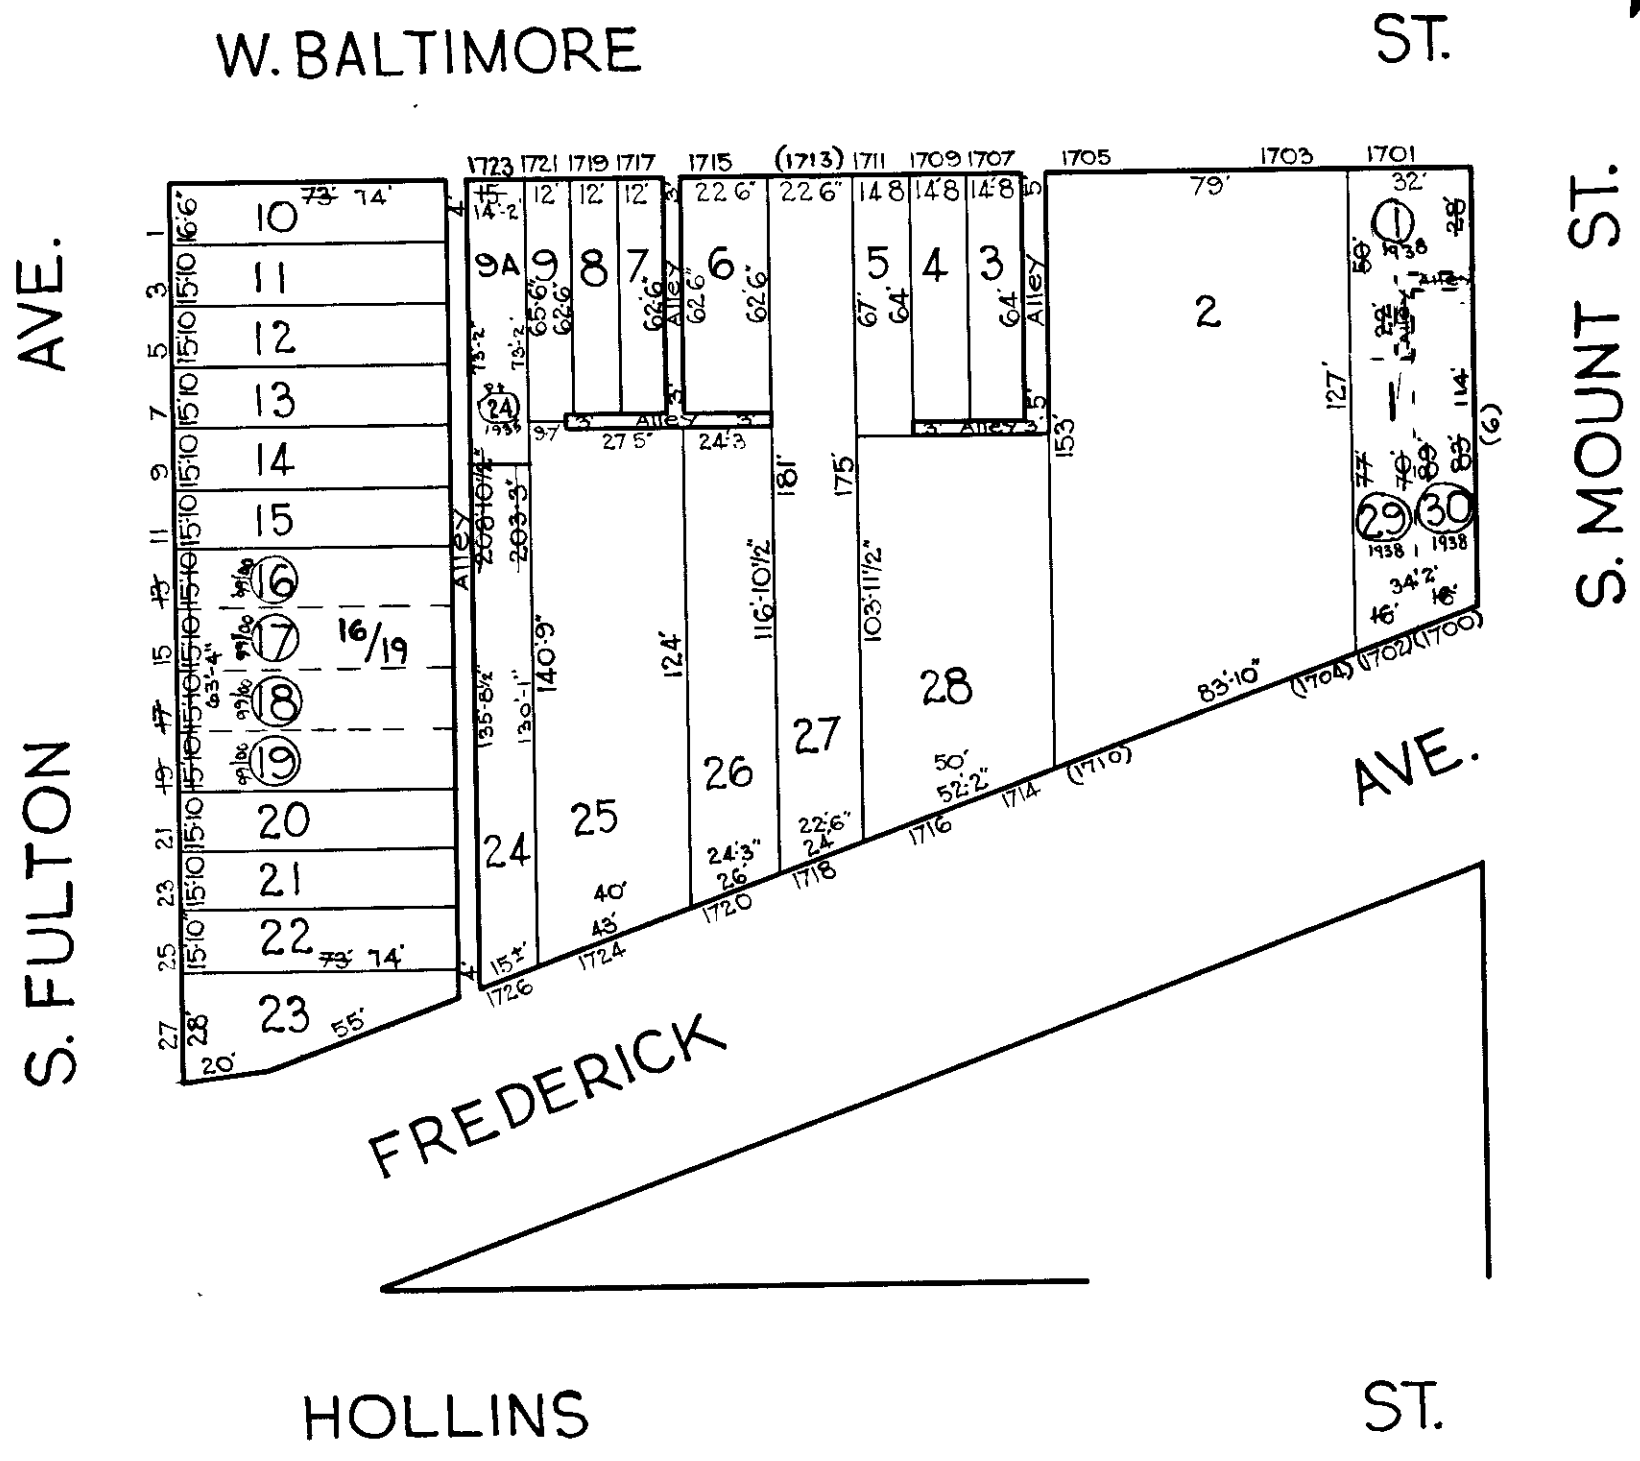

TRACED BY: R. LITZ  
 LETTERED BY: J. V. Rokosky  
 CHECKED BY:

**NOTICE**  
 THIS IS A REAL PROPERTY PLAT AS PROVIDED FOR UNDER ARTICLE 76(d) OF THE CITY CHARTER. IT IS COMPILED FROM TITLE AND OTHER SOURCES AND IS NOT AN AUTHENTIC SURVEY.

CITY OF BALTIMORE  
 DEPARTMENT OF PUBLIC WORKS  
 BUREAU OF SURVEYS  
 PROPERTY LOCATION DIVISION  
 WARD 19 SECTION 7  
 BLOCK 209  
 SCALE 1 IN. = 50 FT. DATE NOV. 1929