


REVISIONS
 DIM. REVISED PER. DEED C. SH. 76-177 & 76-178
 LOT 14 DIM. CHANGE PER. DEED C. SH. 79-105
 LOT 4 DIV PER DEED C. SH. 81-338
 LOT 34 PER. P.L.S., C. SH. 86-448

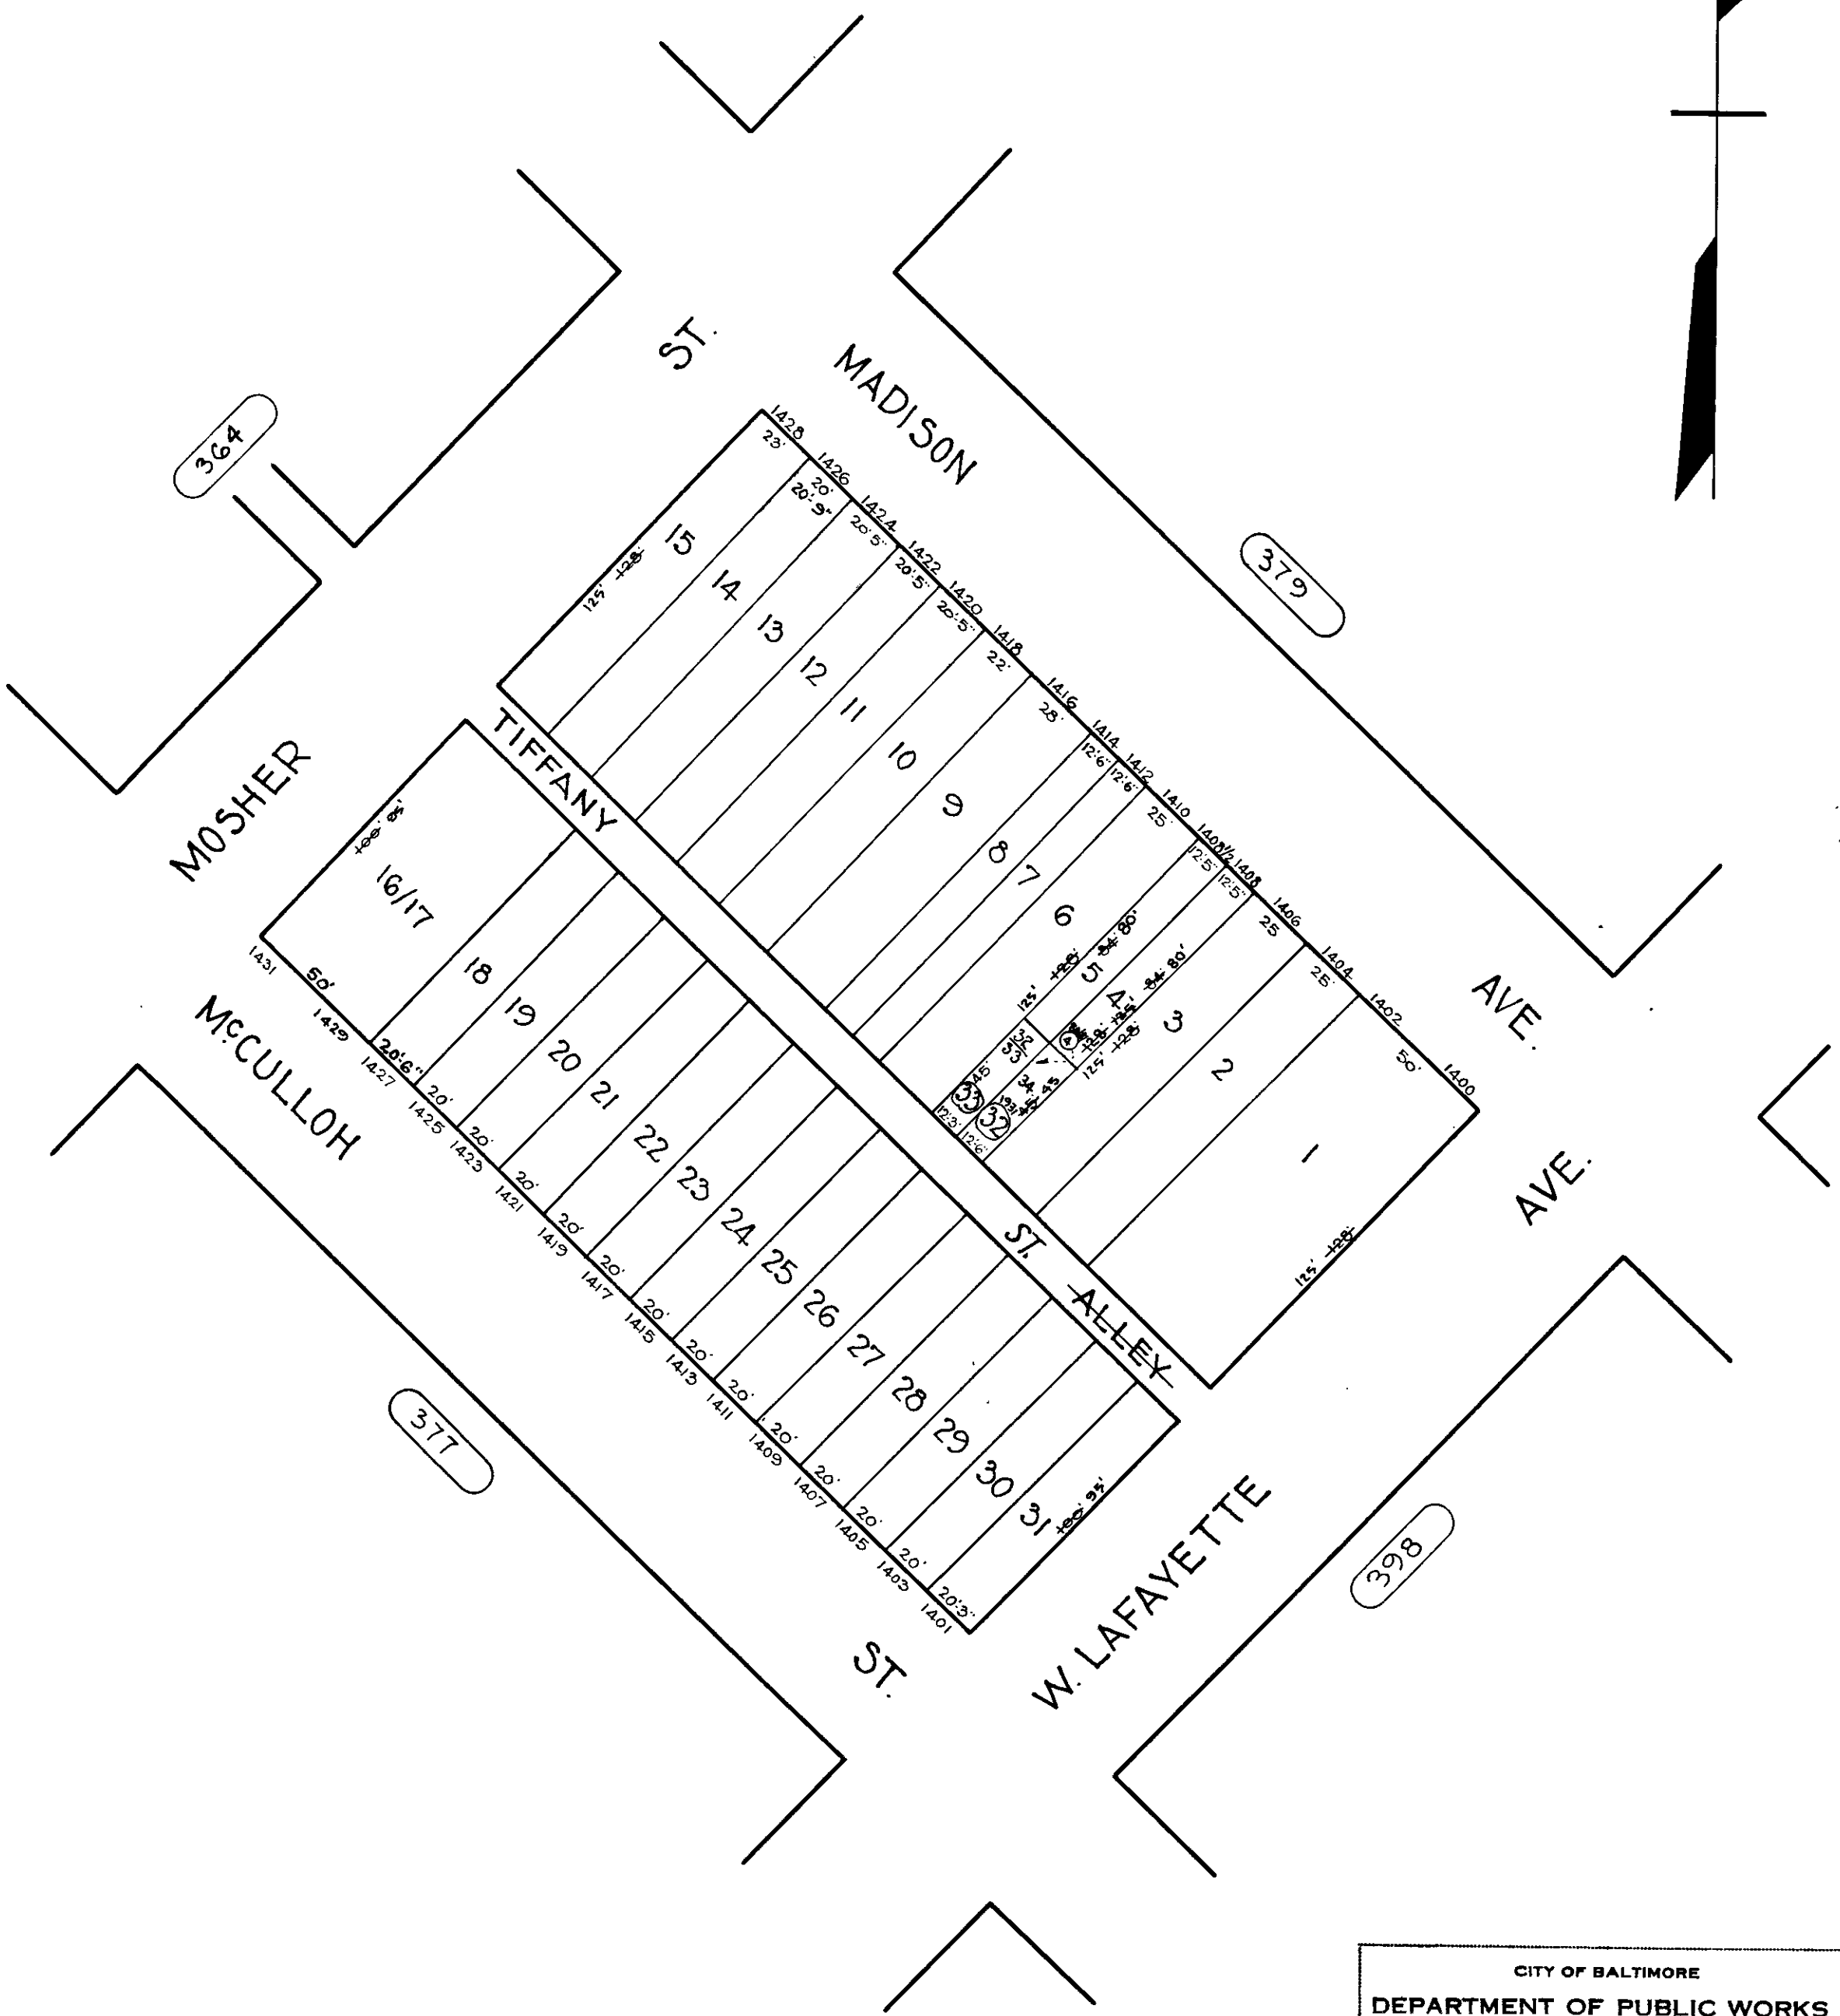

NOTICE

THIS IS A REAL PROPERTY PLAT AS PROVIDED
 FOR UNDER ARTICLE 7619 OF THE PUBLIC CHAPTER.
 IT IS COMPILED FROM TITLE AND OTHER
 SOURCES AND IS NOT AN AUTHENTIC SURVEY

TRACED BY G. Moorehead
 LETTERED BY W. M. Lee
 CHECKED BY _____

CITY OF BALTIMORE
 DEPARTMENT OF PUBLIC WORKS
 BUREAU OF SURVEYS
 PROPERTY LOCATION DIVISION
 WARD 14 SECTION 12
 BLOCK 378
 SCALE 1" = 50' 0" DATE June 1929