
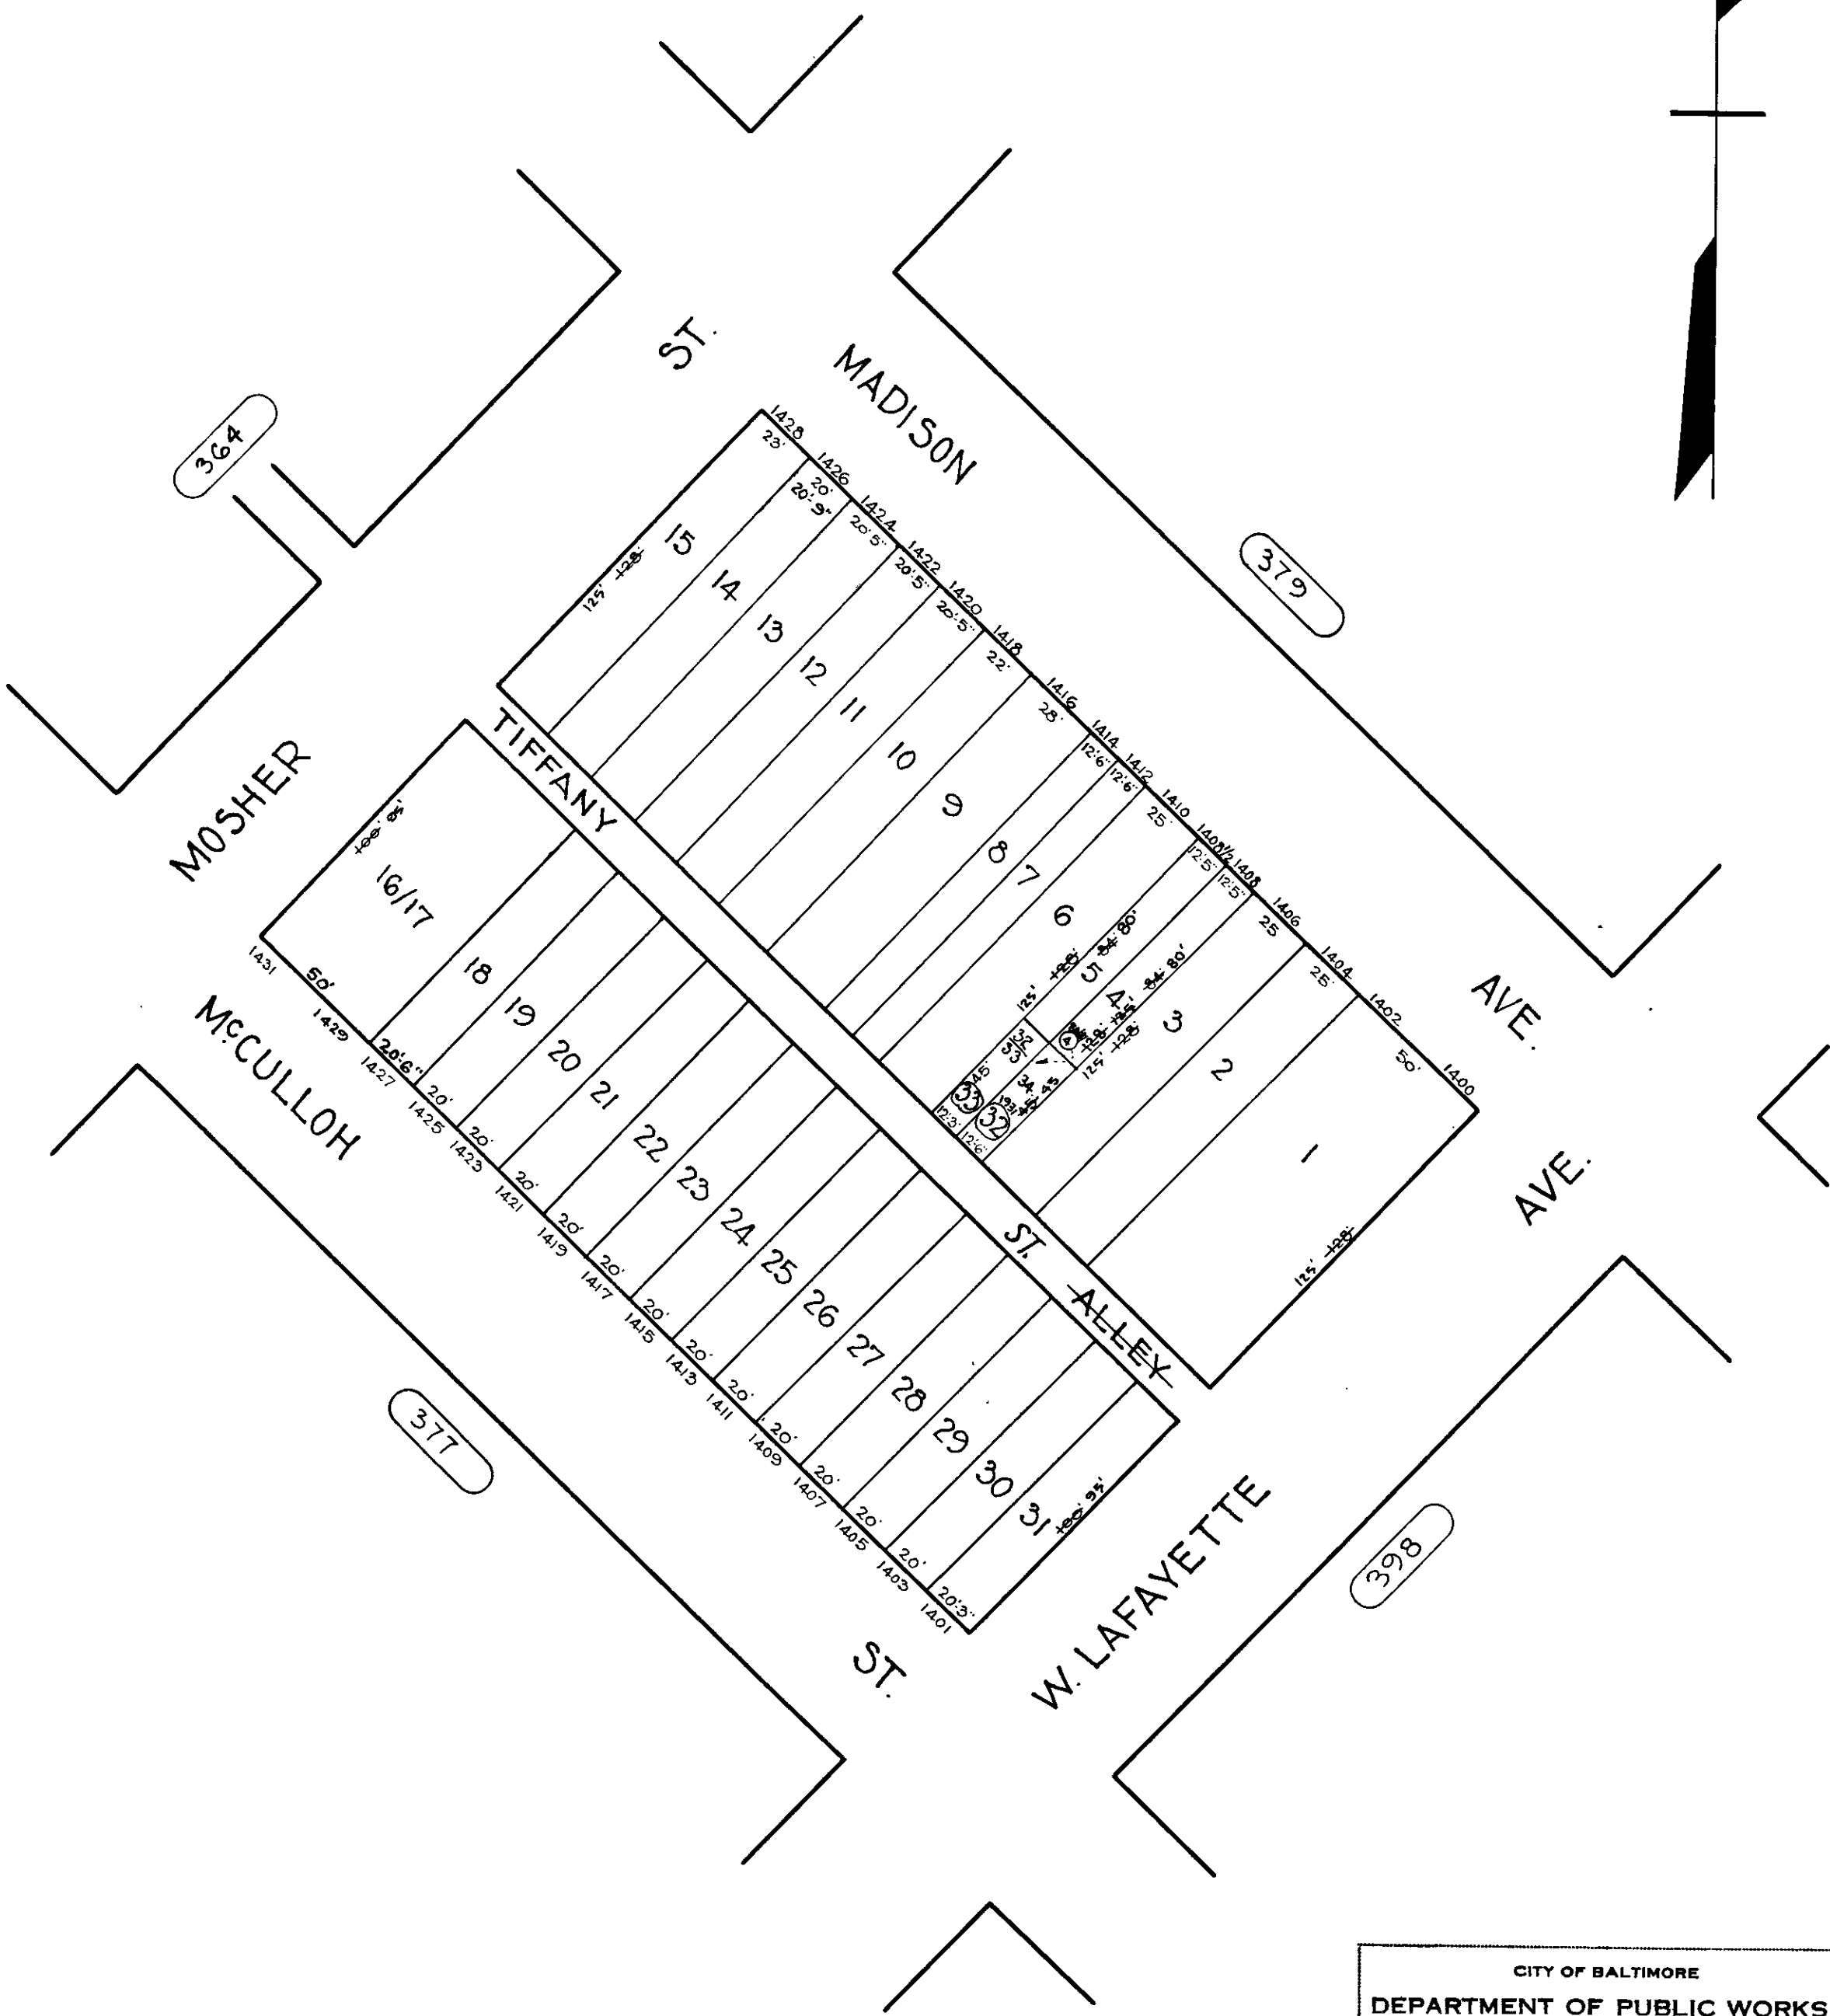


REVISIONS  
 DIM. REVISED PER. DEED C. SH. 76-177 & 76-178  
 LOT 14 DIM. CHANGE PER. DEED C. SH. 79-105  
 LOT 4 DIV PER DEED C. SH. 81-338  
 LOT 34 PER. P.L.S. C. SH. 86-448

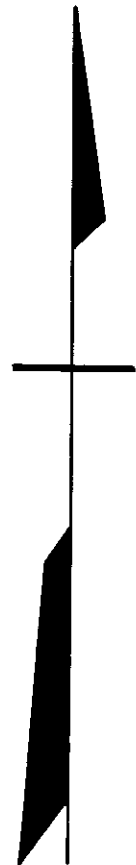

**NOTICE**

THIS IS A REAL PROPERTY PLAT AS PROVIDED  
 FOR UNDER ARTICLE 7619 OF THE REAL PROPERTY  
 IT IS COMPILED FROM TITLE AND OTHER  
 SOURCES AND IS NOT AN AUTHENTIC SURVEY

TRACED BY G. Moorehead  
 LETTERED BY W. M. Lee  
 CHECKED BY \_\_\_\_\_

CITY OF BALTIMORE  
 DEPARTMENT OF PUBLIC WORKS  
 BUREAU OF SURVEYS  
 PROPERTY LOCATION DIVISION  
 WARD 14 SECTION 12  
 BLOCK 378  
 SCALE 1" = 50' 0" DATE June 1929