


REVISIONS

Lots 12 to 22 Per App. 5820/46, C 5h 2426.

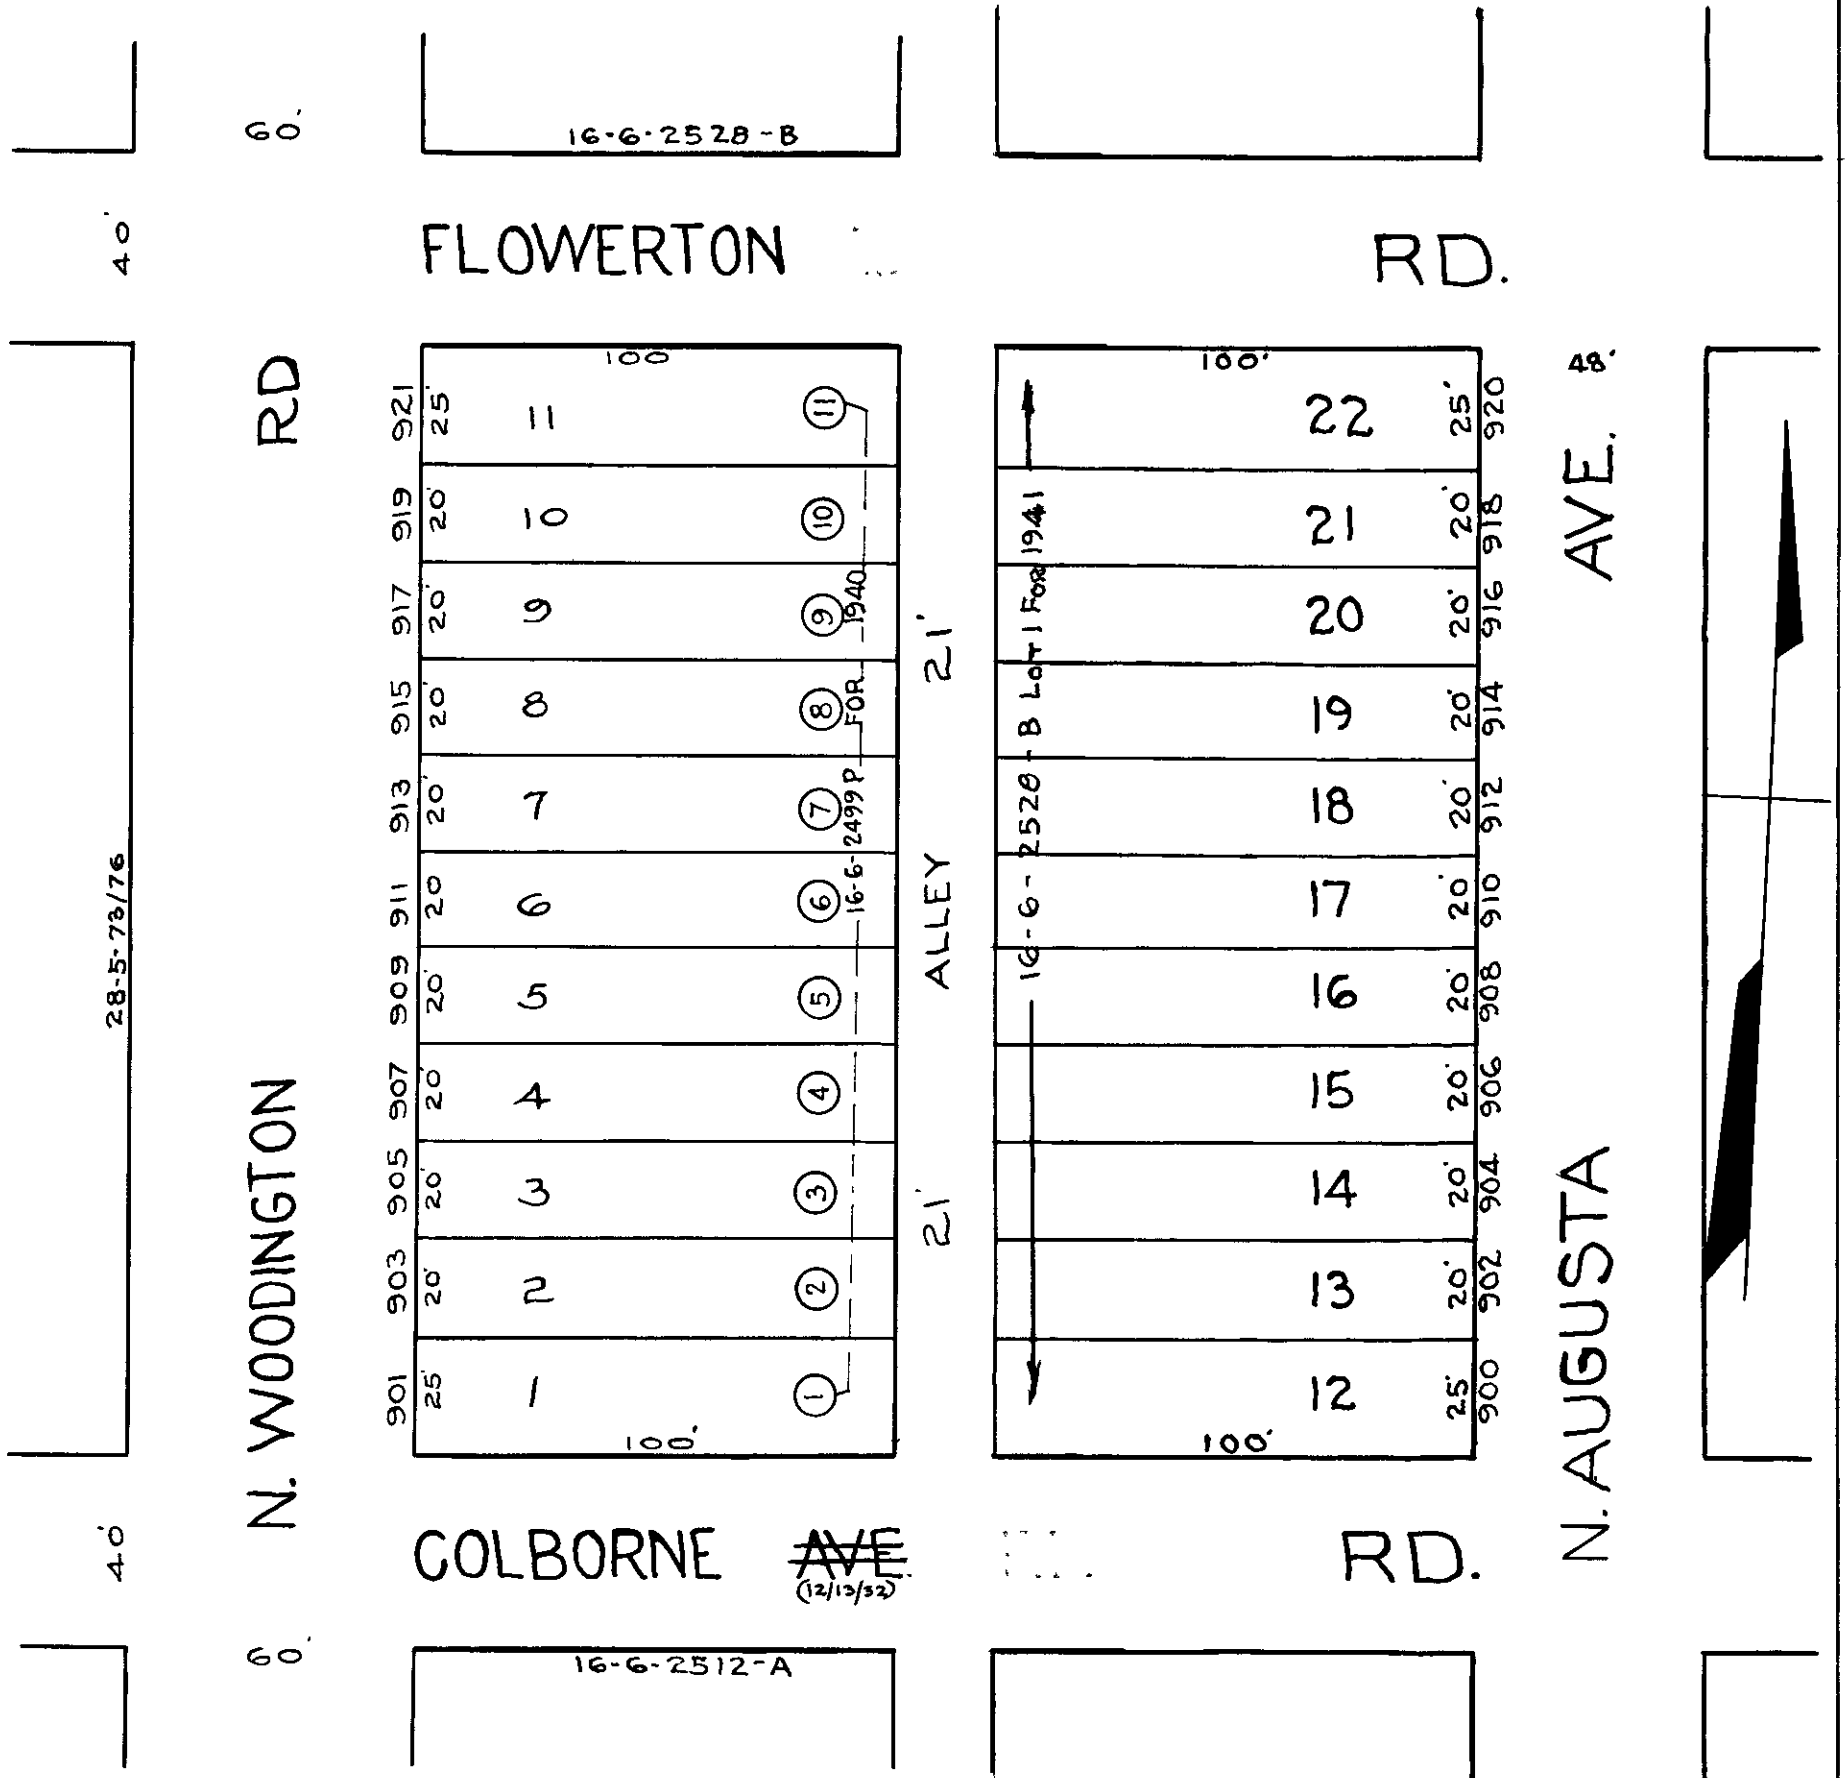

16-6-2528-B

FLOWERTON RD.

RD

N. WOODINGTON

COLBORNE ~~AVE~~

16-6-2512-A

RD.

AVE. 48'

N. AUGUSTA

NOTICE

THIS IS A REAL PROPERTY PLAT AS PROVIDED FOR UNDER ARTICLE 76(h) OF THE CITY CHARTER IT IS COMPILED FROM TITLE AND OTHER SOURCES AND IS NOT AN AUTHENTIC SURVEY

CITY OF BALTIMORE
 DEPARTMENT OF PUBLIC WORKS
 BUREAU OF PLANS & SURVEYS
 PROPERTY LOCATION DIVISION
WARD 16 SECTION 6
BLOCK 2520 A
 SCALE: 1" = 40' DATE: Apr. 1930

NOTE ④ DENOTES LOT Nos FOR 1940. IN 16-6-2499 P

TRACED BY _____
 LETTERED BY _____
 CHECKED BY _____