


REVISIONS
 Dim Lot 110 per Bauersfeld, C.Sh 1486A.
 Lots 13 To 19, 43 To 49, 76, 94 Rev Par Deeds Field C.Sh 1492A
 Lots 76, 76A & 77 Discriptains Changed Per. R.S. C.Sh. 3904A

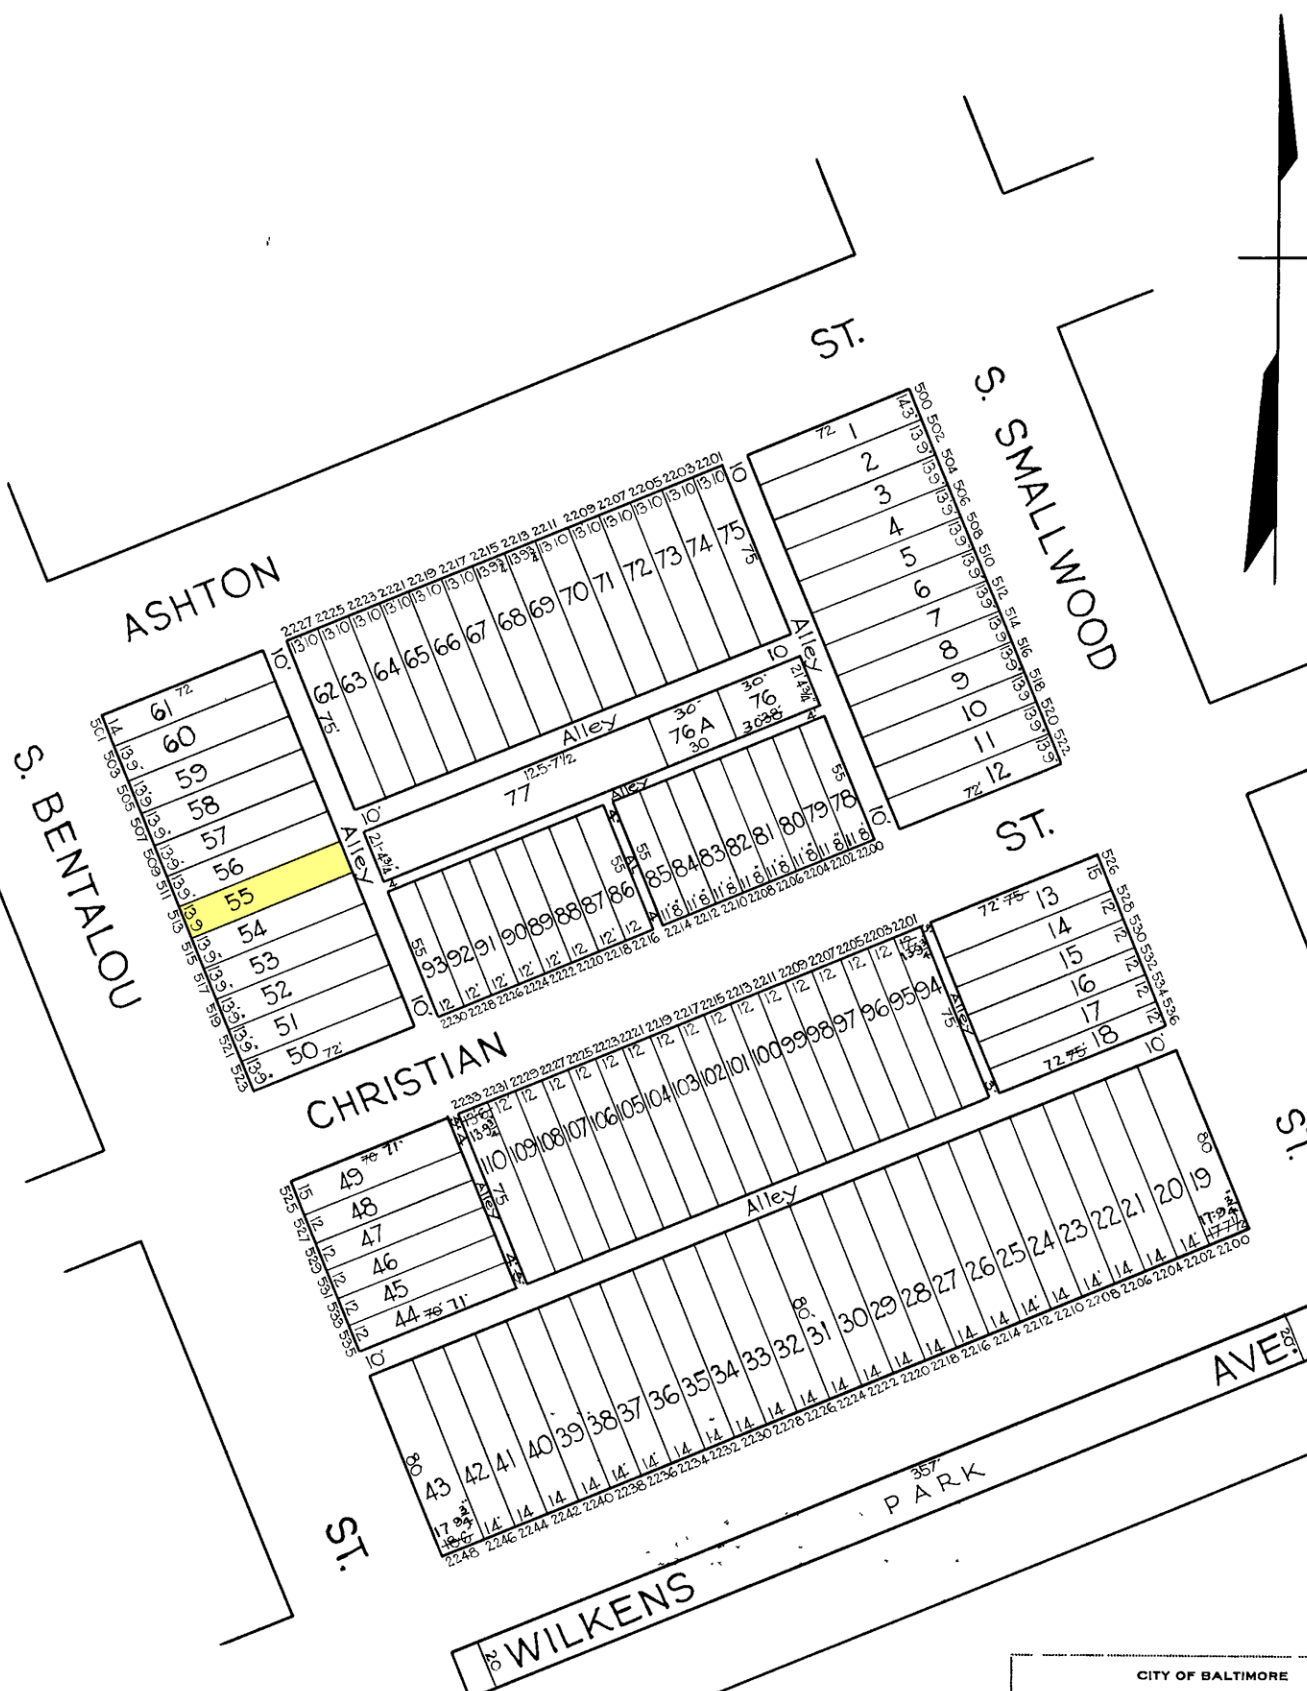

TRACED BY: R.LITZ
 LETTERED BY: Jos J. Rakosky
 CHECKED BY:

NOTICE
 THIS IS A REAL PROPERTY PLAT AS PROVIDED
 FOR UNDER ARTICLE 76(d) OF THE CITY CHARTER
 IT IS COMPILED FROM TITLE AND OTHER
 SOURCES AND IS NOT AN AUTHENTIC SURVEY

CITY OF BALTIMORE
 DEPARTMENT OF PUBLIC WORKS
 BUREAU OF PLANS & SURVEYS
 PROPERTY LOCATION DIVISION
 WARD 20 SECTION 9
 BLOCK 696
 SCALE 1" = 50 FT. DATE NOV. 1929