


REVISIONS

LOT 67 HO. NO. PER APP C.S.H 9656-A
 LOTS 68 & 69 COND PER APP & FIELD C.S.H.9661

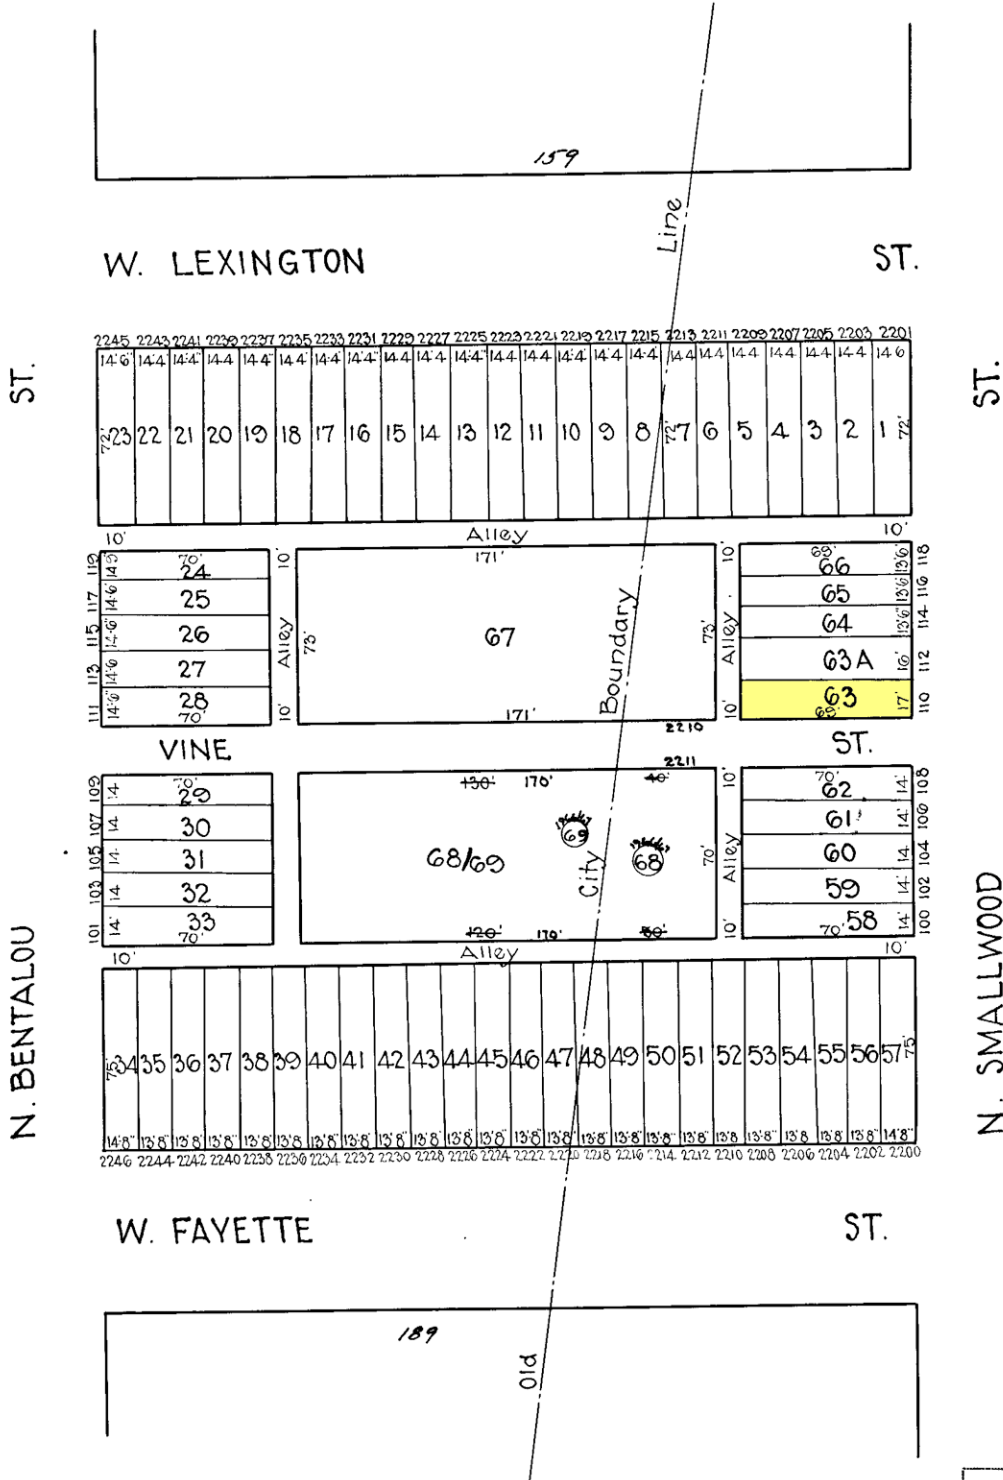

TRACED BY G. Moorehead
 LETTERED BY W.M. Lee
 CHECKED BY _____

NOTICE
 THIS IS A REAL PROPERTY PLAT AS PROVIDED
 FOR UNDER ARTICLE 76(d) OF THE CITY CHARTER
 IT IS COMPILED FROM TITLE AND OTHER
 SOURCES AND IS NOT AN AUTHENTIC SURVEY.

CITY OF BALTIMORE
 DEPARTMENT OF PUBLIC WORKS
 BUREAU OF SURVEYS
 PROPERTY LOCATION DIVISION
 WARD 20 SECTION 14
 BLOCK 174
 SCALE 1" = 50' 0" DATE Nov. 1929