


REVISIONS  
 Lot 54155 Cont'd P.R. O.O. C. 56 5657  
 Lot 51 Per P.L.D. of Deed C. Str 8113A

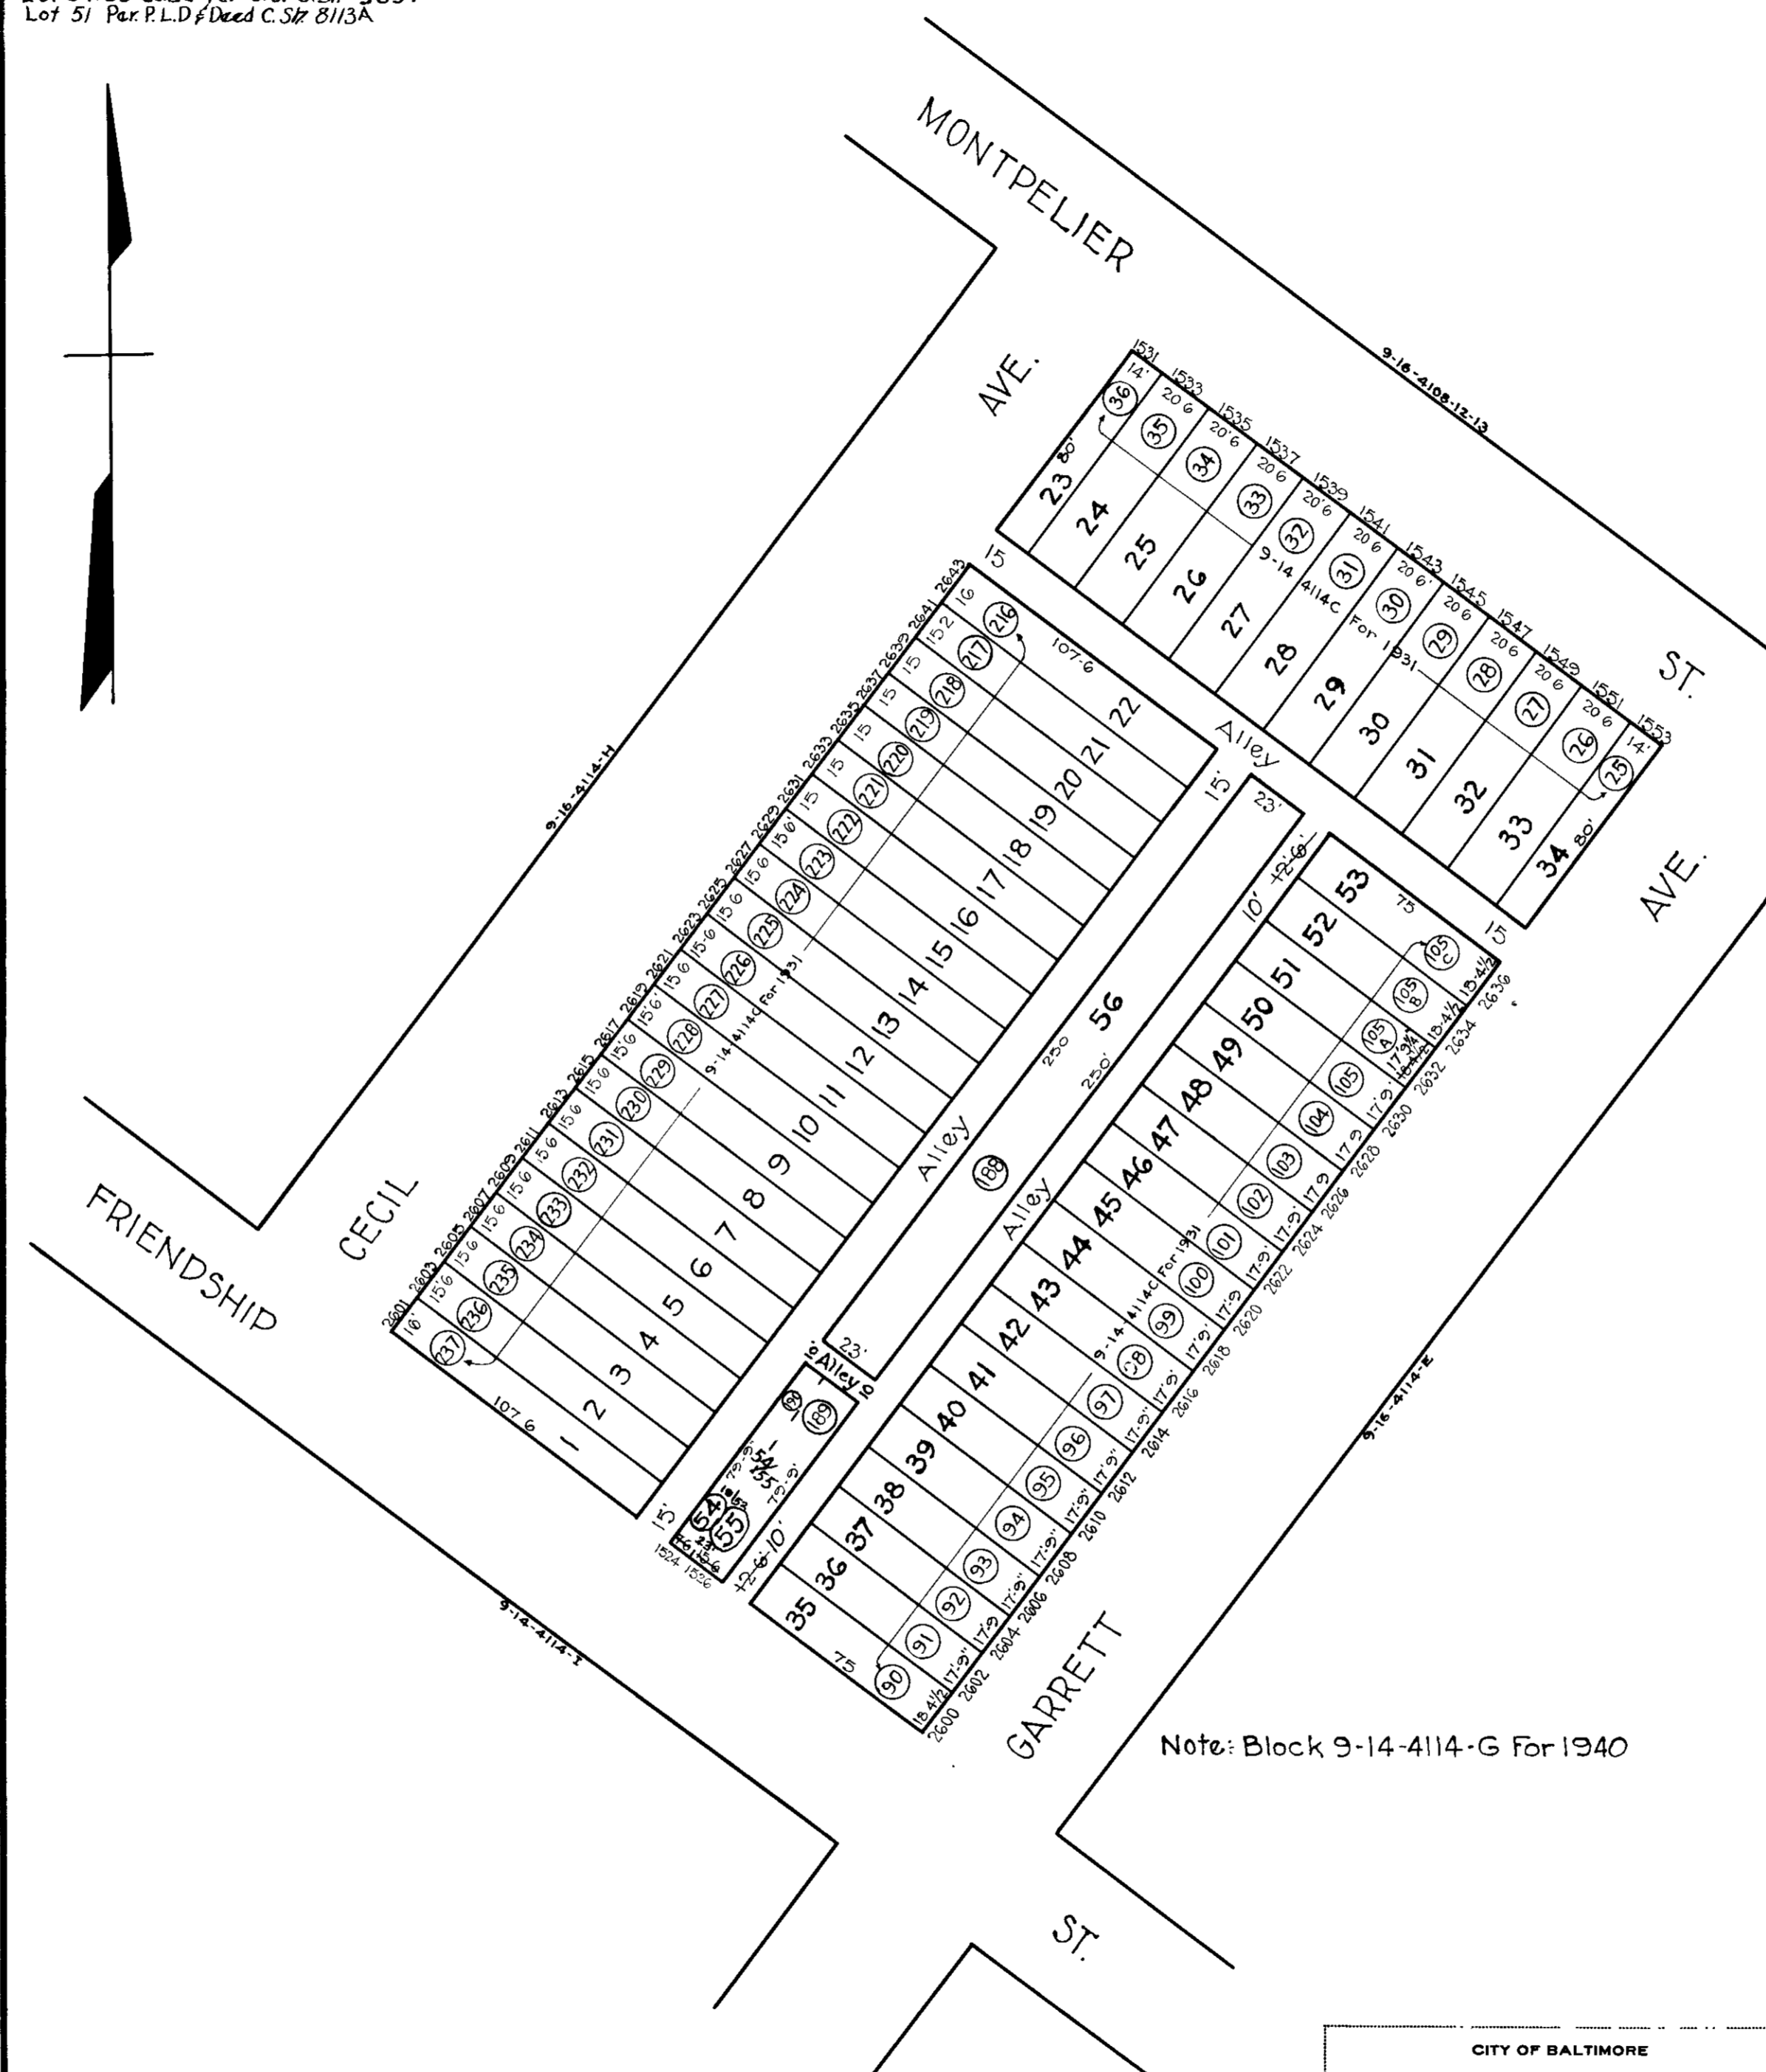

Note: Block 9-14-4114-G For 1940

TRACED BY *C.C. Miller*  
 C. H. B.  
 LETTERED BY *W. M. L.*  
 CHECKED BY

**NOTICE**  
 THIS IS A REAL PROPERTY PLAT AS PROVIDED  
 FOR UNDER ARTICLE 76(h) OF THE CITY CHARTER.  
 IT IS COMPILED FROM TITLE AND OTHER  
 SOURCES AND IS NOT AN AUTHENTIC SURVEY

CITY OF BALTIMORE  
 DEPARTMENT OF PUBLIC WORKS  
 BUREAU OF PLANS & SURVEYS  
 PROPERTY LOCATION DIVISION  
**WARD 9 SECTION 16**  
**BLOCK 4114-G**  
 SCALE 1" = 50.0' DATE May 1920