


REVISIONS
LOT 18 DIM CHANGED PER DEED C5H 86-092

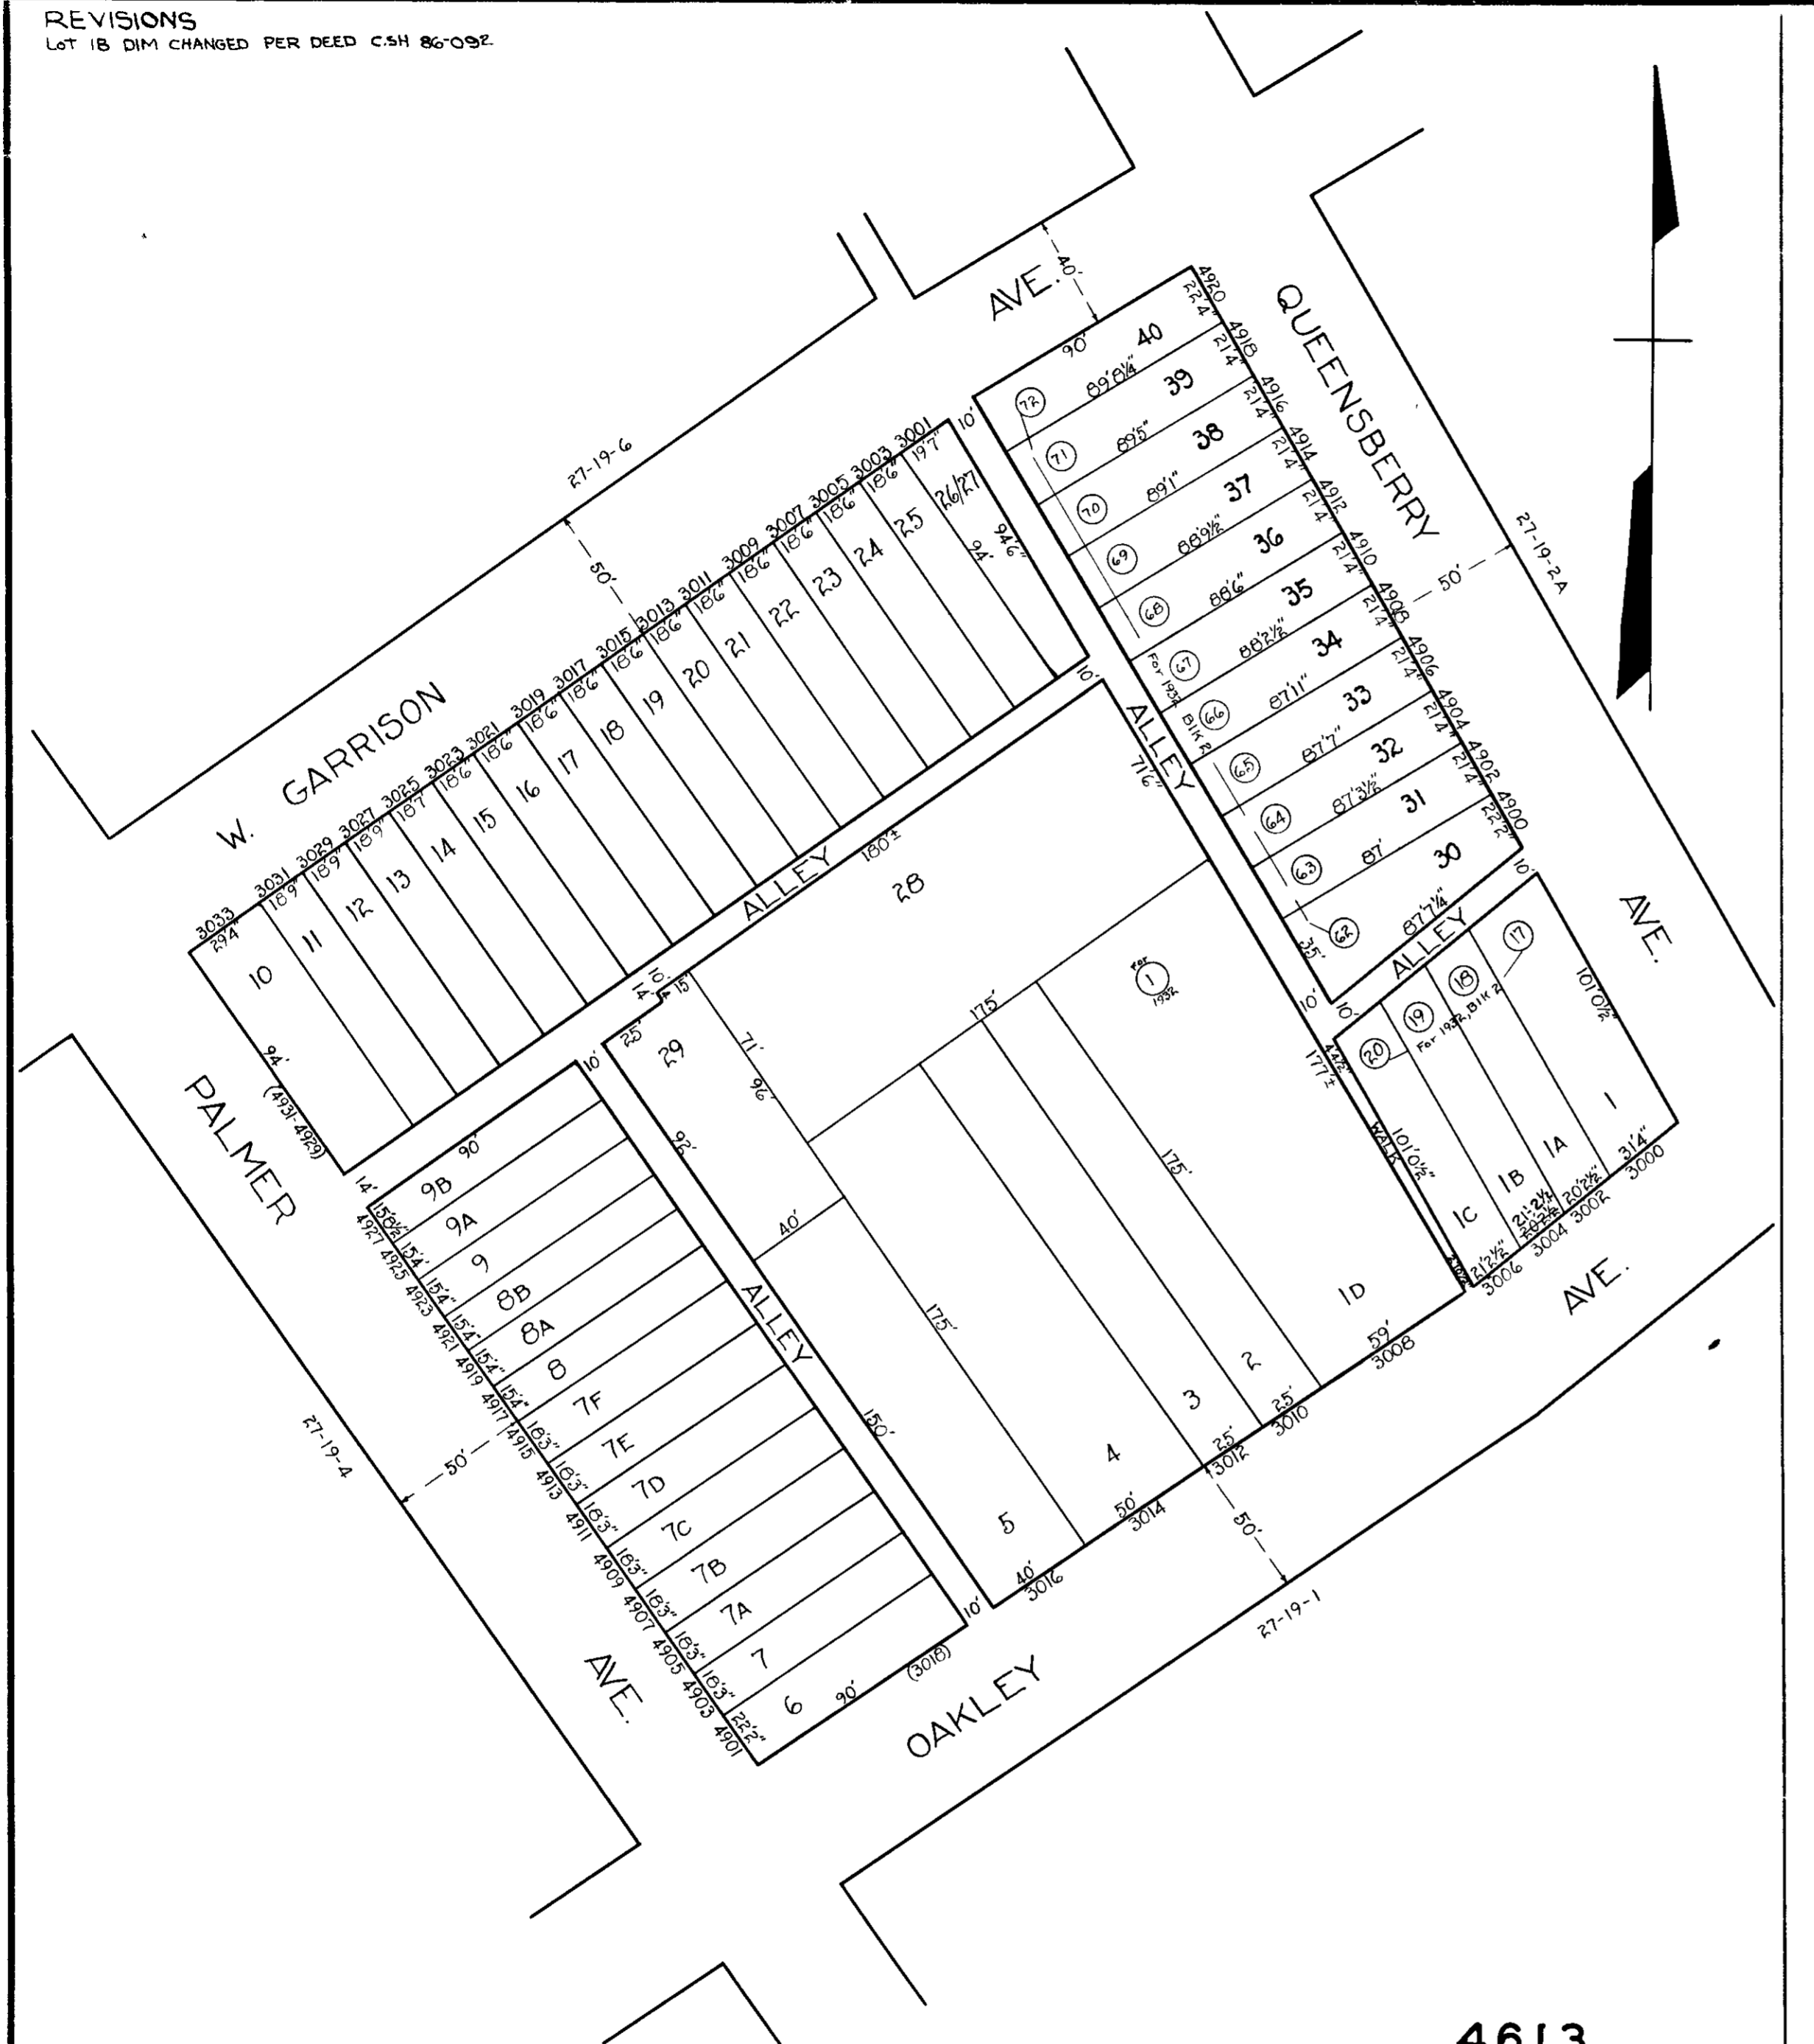

NOTICE

THIS IS A REAL PROPERTY PLAT AS PROVIDED FOR UNDER ARTICLE 76(f) OF THE CITY CHARTER. IT IS COMPILED FROM TITLE AND OTHER SOURCES AND IS NOT AN AUTHENTIC SURVEY

NOTE: BLOCK 27-19-3 For 1941

TRACED BY *S. Bauersfeld*
LETTERED BY *S. Bauersfeld*
CHECKED BY

4613

CITY OF BALTIMORE
DEPARTMENT OF PUBLIC WORKS
BUREAU OF PLANS & SURVEYS
PROPERTY LOCATION DIVISION
WARD **27** SECTION **19**
BLOCK **4613**
SCALE 1 IN. = 50 FT. DATE DEC 1931