


REVISIONS

Lots 4-4A & 5 Corrected Per Deeds C.Sh. 1723.
 Lots 27 to 36 Dim. Cor. Per P.S. C.Sh. 2006A
 Lot 37 Dim. Corrected Per Deed. C.Sh. 2523
 Lot 66 Divided Per Deeds C.Sh. 2668
 Lot 2 Divided Per Deeds & P.S. C.Sh. 3067
 Lot 4A Divided Per Deeds & P.S. C.Sh. 3275.
 Lot 57 divided per O.O. C.Sh. 4237

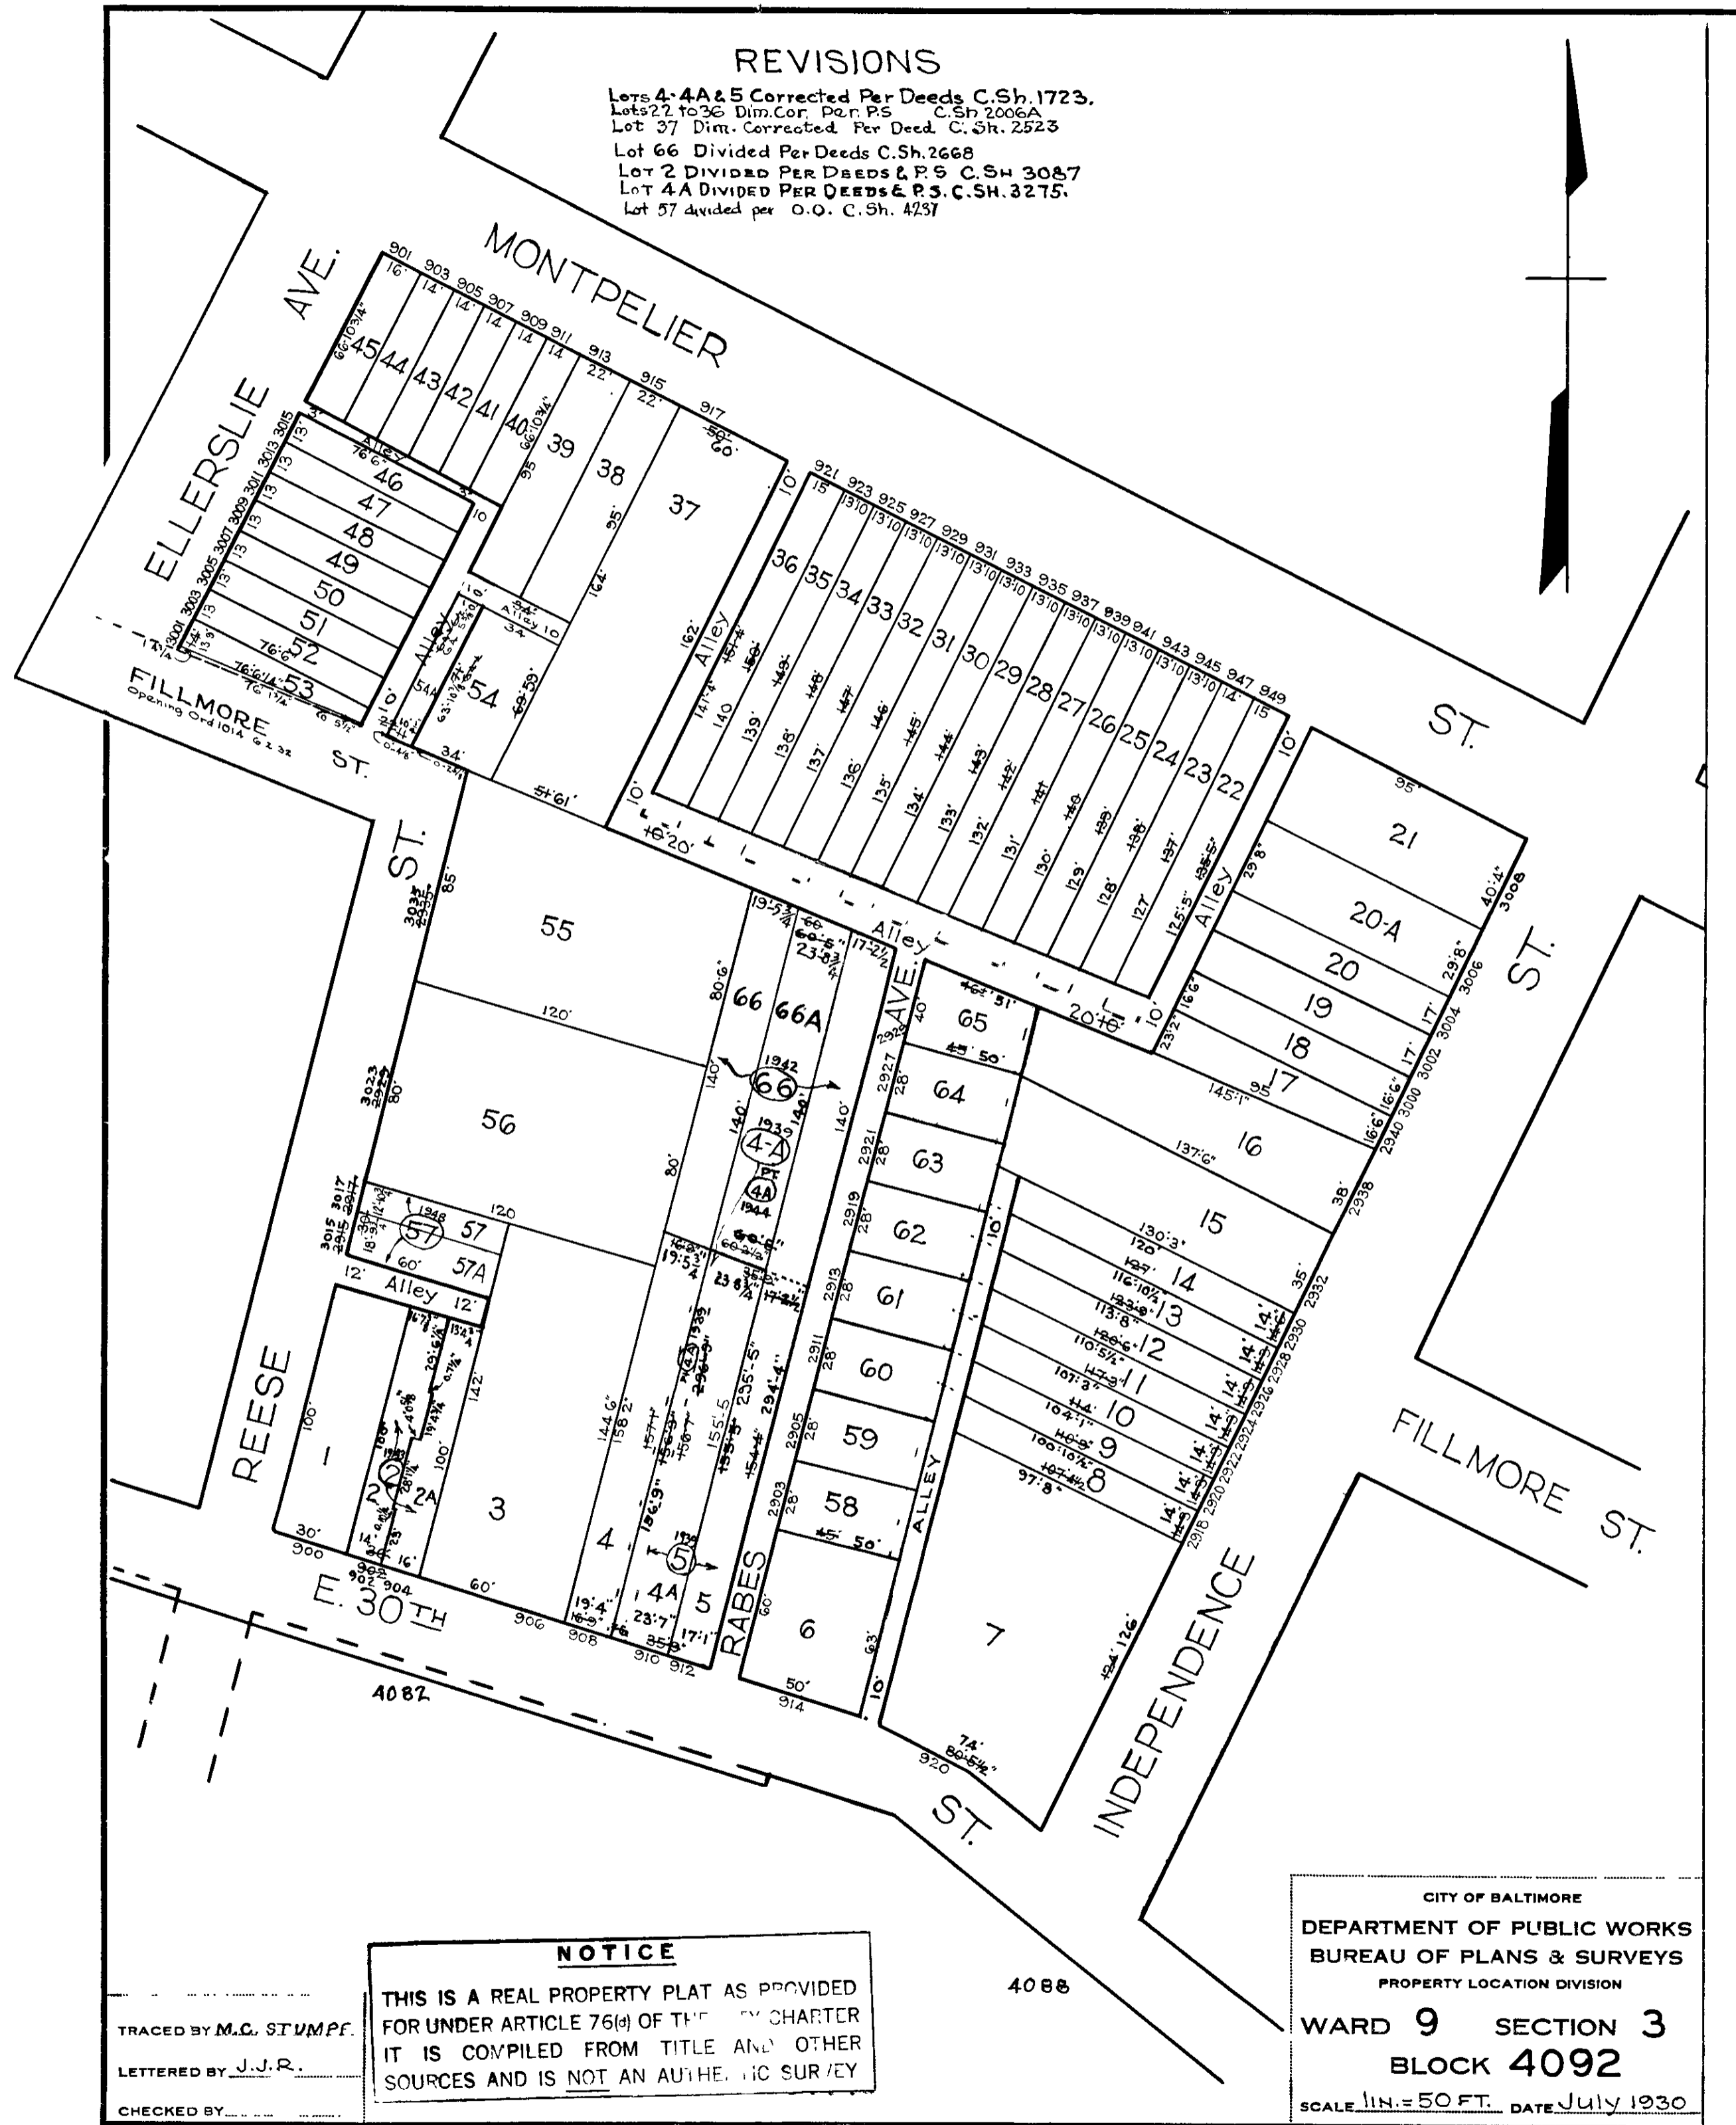

NOTICE
 THIS IS A REAL PROPERTY PLAT AS PROVIDED
 FOR UNDER ARTICLE 76(d) OF THE CITY CHARTER.
 IT IS COMPILED FROM TITLE AND OTHER
 SOURCES AND IS NOT AN AUTHENTIC SURVEY

TRACED BY M.C. STUMPF.
 LETTERED BY J.J.R.
 CHECKED BY _____

CITY OF BALTIMORE
 DEPARTMENT OF PUBLIC WORKS
 BUREAU OF PLANS & SURVEYS
 PROPERTY LOCATION DIVISION
 WARD 9 SECTION 3
 BLOCK 4092
 SCALE 1/4" = 50 FT. DATE July 1930