


REVISIONS
 LOTS 40 & 41 CONS'D PER O.O. C.S.H. 84-205
 LOTS 18, 20, 21, 81-89 CONS'D PER DEED # 84/89 PER PLS. SUR. 22-4
 13-13-3530

13-13-3530

13-13-3533

W. 34th

ST.

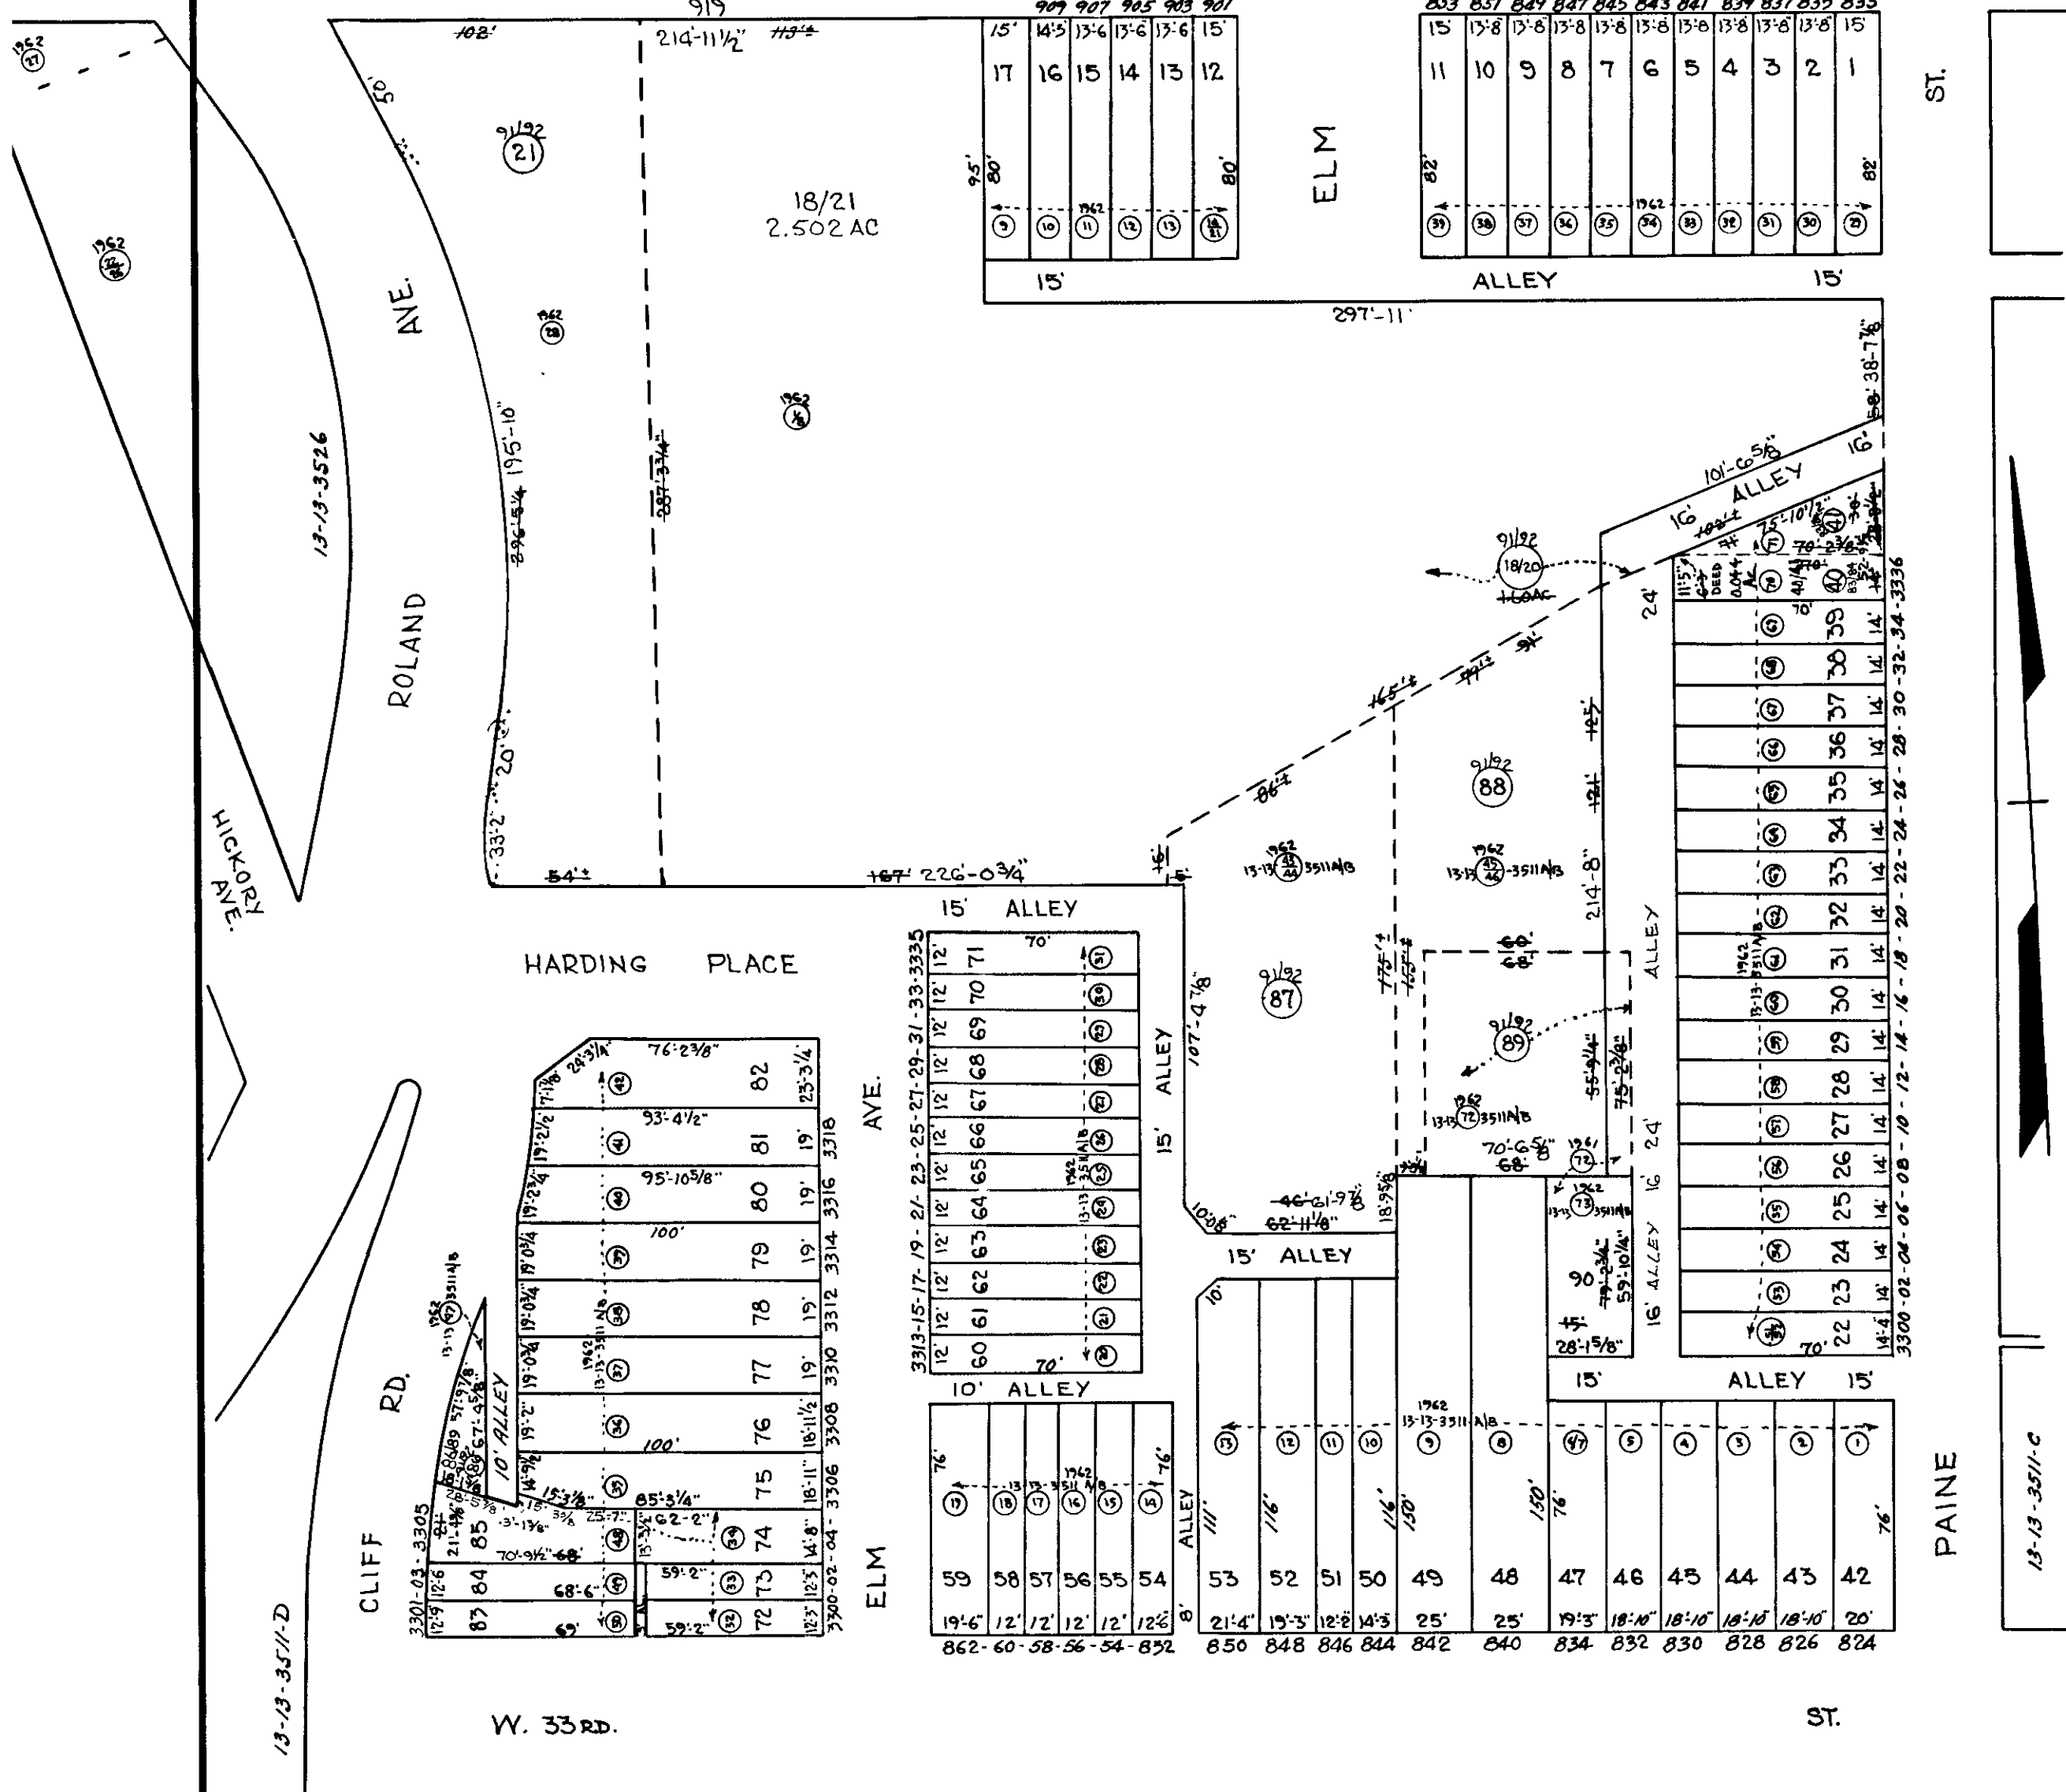

HARDING PLACE

82	76'-2 3/8"
81	93'-4 1/2"
80	95'-10 5/8"
79	100'



13-12-3504-A
 REVISIONS
 LOT 72 DIV. PER DEED C.S.H. 8660
 BLKS. 3511 & 3511A CONS'D PER P.L.D. C.S.H. 8874 & 8875
 LOTS 41, 42, 43, 44, 45 & 46 DIV. PER P.L.D. & SUR. C.S.H. 9118

13-12-3504

CITY OF BALTIMORE
 DEPARTMENT OF PUBLIC WORKS
 BUREAU OF SURVEYS
 PROPERTY LOCATION DIVISION

WARD 13 SECTION 13
 BLOCK 3511

SCALE 1" = 50' DATE JULY 1963

TRACED BY *J.C. Rose*
 LETTERED BY *J.C. Rose*
 CHECKED BY
 THIS IS A REAL PROPERTY PLAT AS PROVIDED
 FOR UNDER ARTICLE 21, SECTION 101, OF THE
 REAL PROPERTY ARTICLES AND OTHER
 LAWS OF MARYLAND AND THE SURVEY.