


REVISIONS

Lots 1 to 14 Dem. Corr. Per Deed C.Sh. 5652-D  
 Block CHANGED PER P.L.D. C.Sh. 5654.  
 Lots 35 to 37 Cons'd Per App. C.Sh. 8463  
 Lot 38 DIV. PER DEED C.H. SH. 84-184

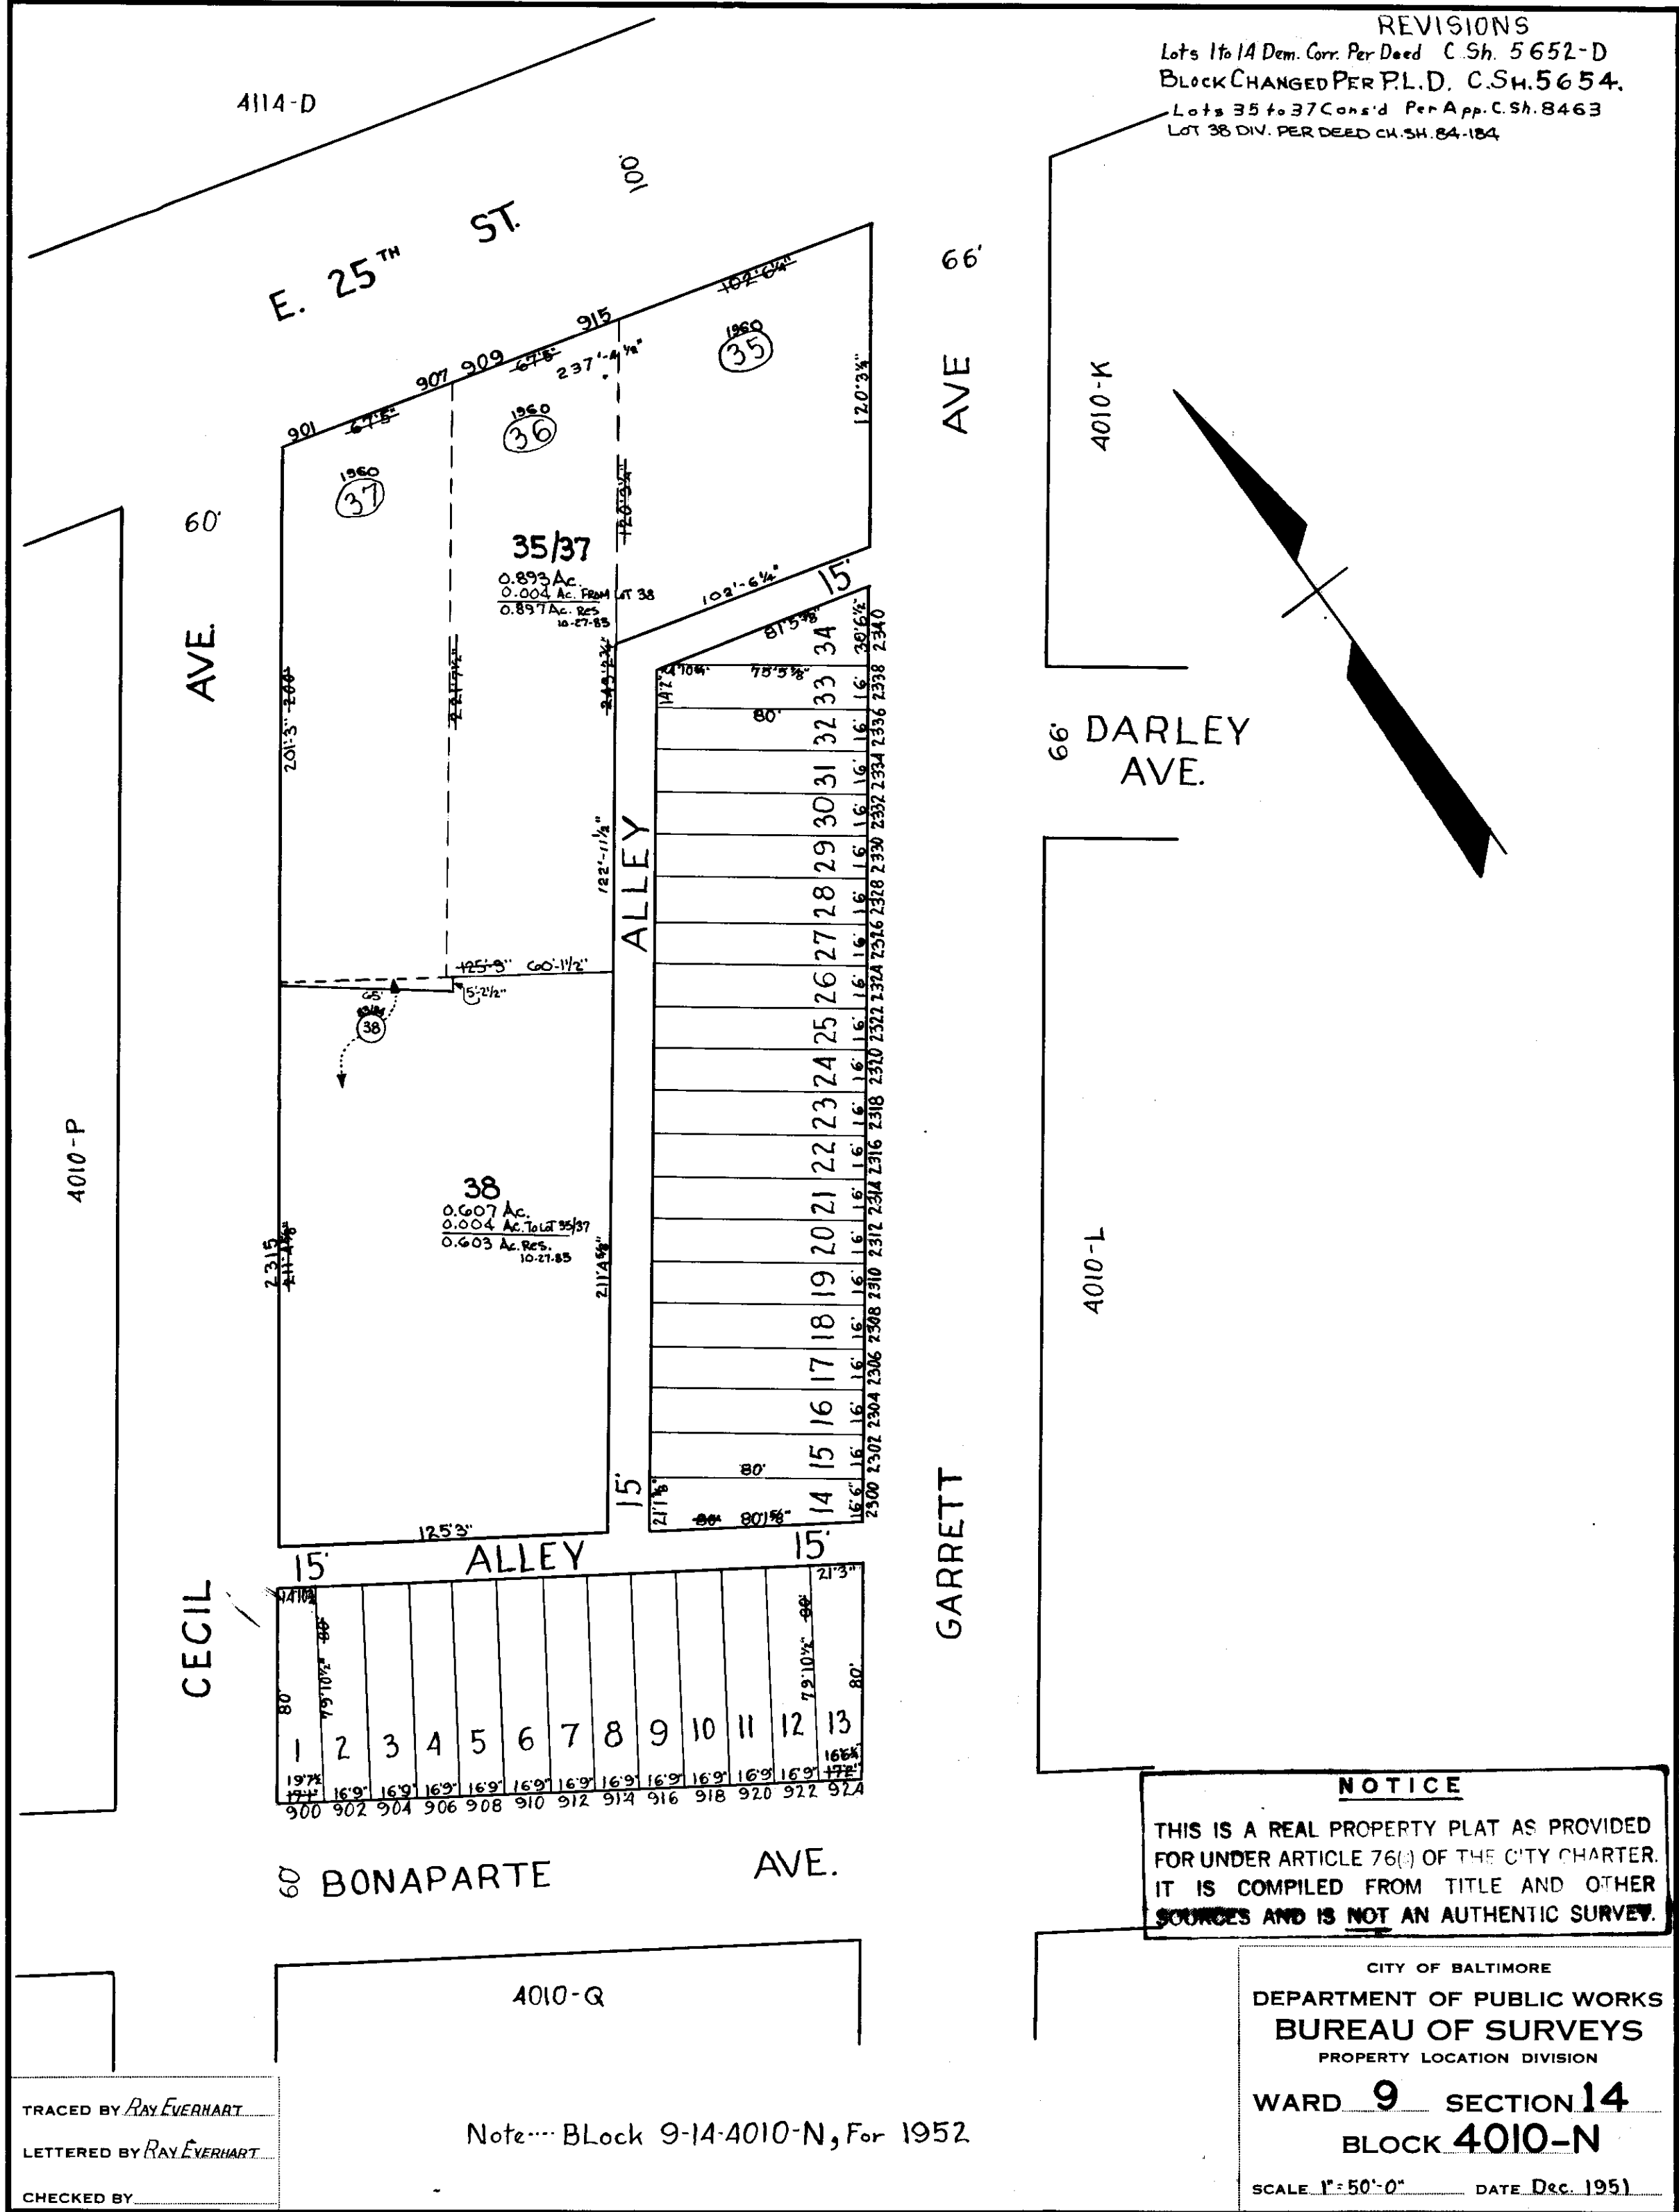

60' AVE

E. 25<sup>TH</sup> ST.

ALLEY

66' AVE

66' DARLEY AVE.

4010-P

4010-L

CECIL

GARRETT

60 BONAPARTE AVE.

4010-Q

Note... BLock 9-14-4010-N, For 1952

NOTICE

THIS IS A REAL PROPERTY PLAT AS PROVIDED FOR UNDER ARTICLE 76(1) OF THE CITY CHARTER. IT IS COMPILED FROM TITLE AND OTHER SOURCES AND IS NOT AN AUTHENTIC SURVEY.

CITY OF BALTIMORE  
 DEPARTMENT OF PUBLIC WORKS  
 BUREAU OF SURVEYS  
 PROPERTY LOCATION DIVISION

WARD 9 SECTION 14  
 BLOCK 4010-N

SCALE 1" = 50'-0" DATE Dec. 1951

TRACED BY RAY EVERHART  
 LETTERED BY RAY EVERHART  
 CHECKED BY \_\_\_\_\_