


÷ REVISIONS ÷
 Block survey (Lee) 8-2-34 Sk# 866

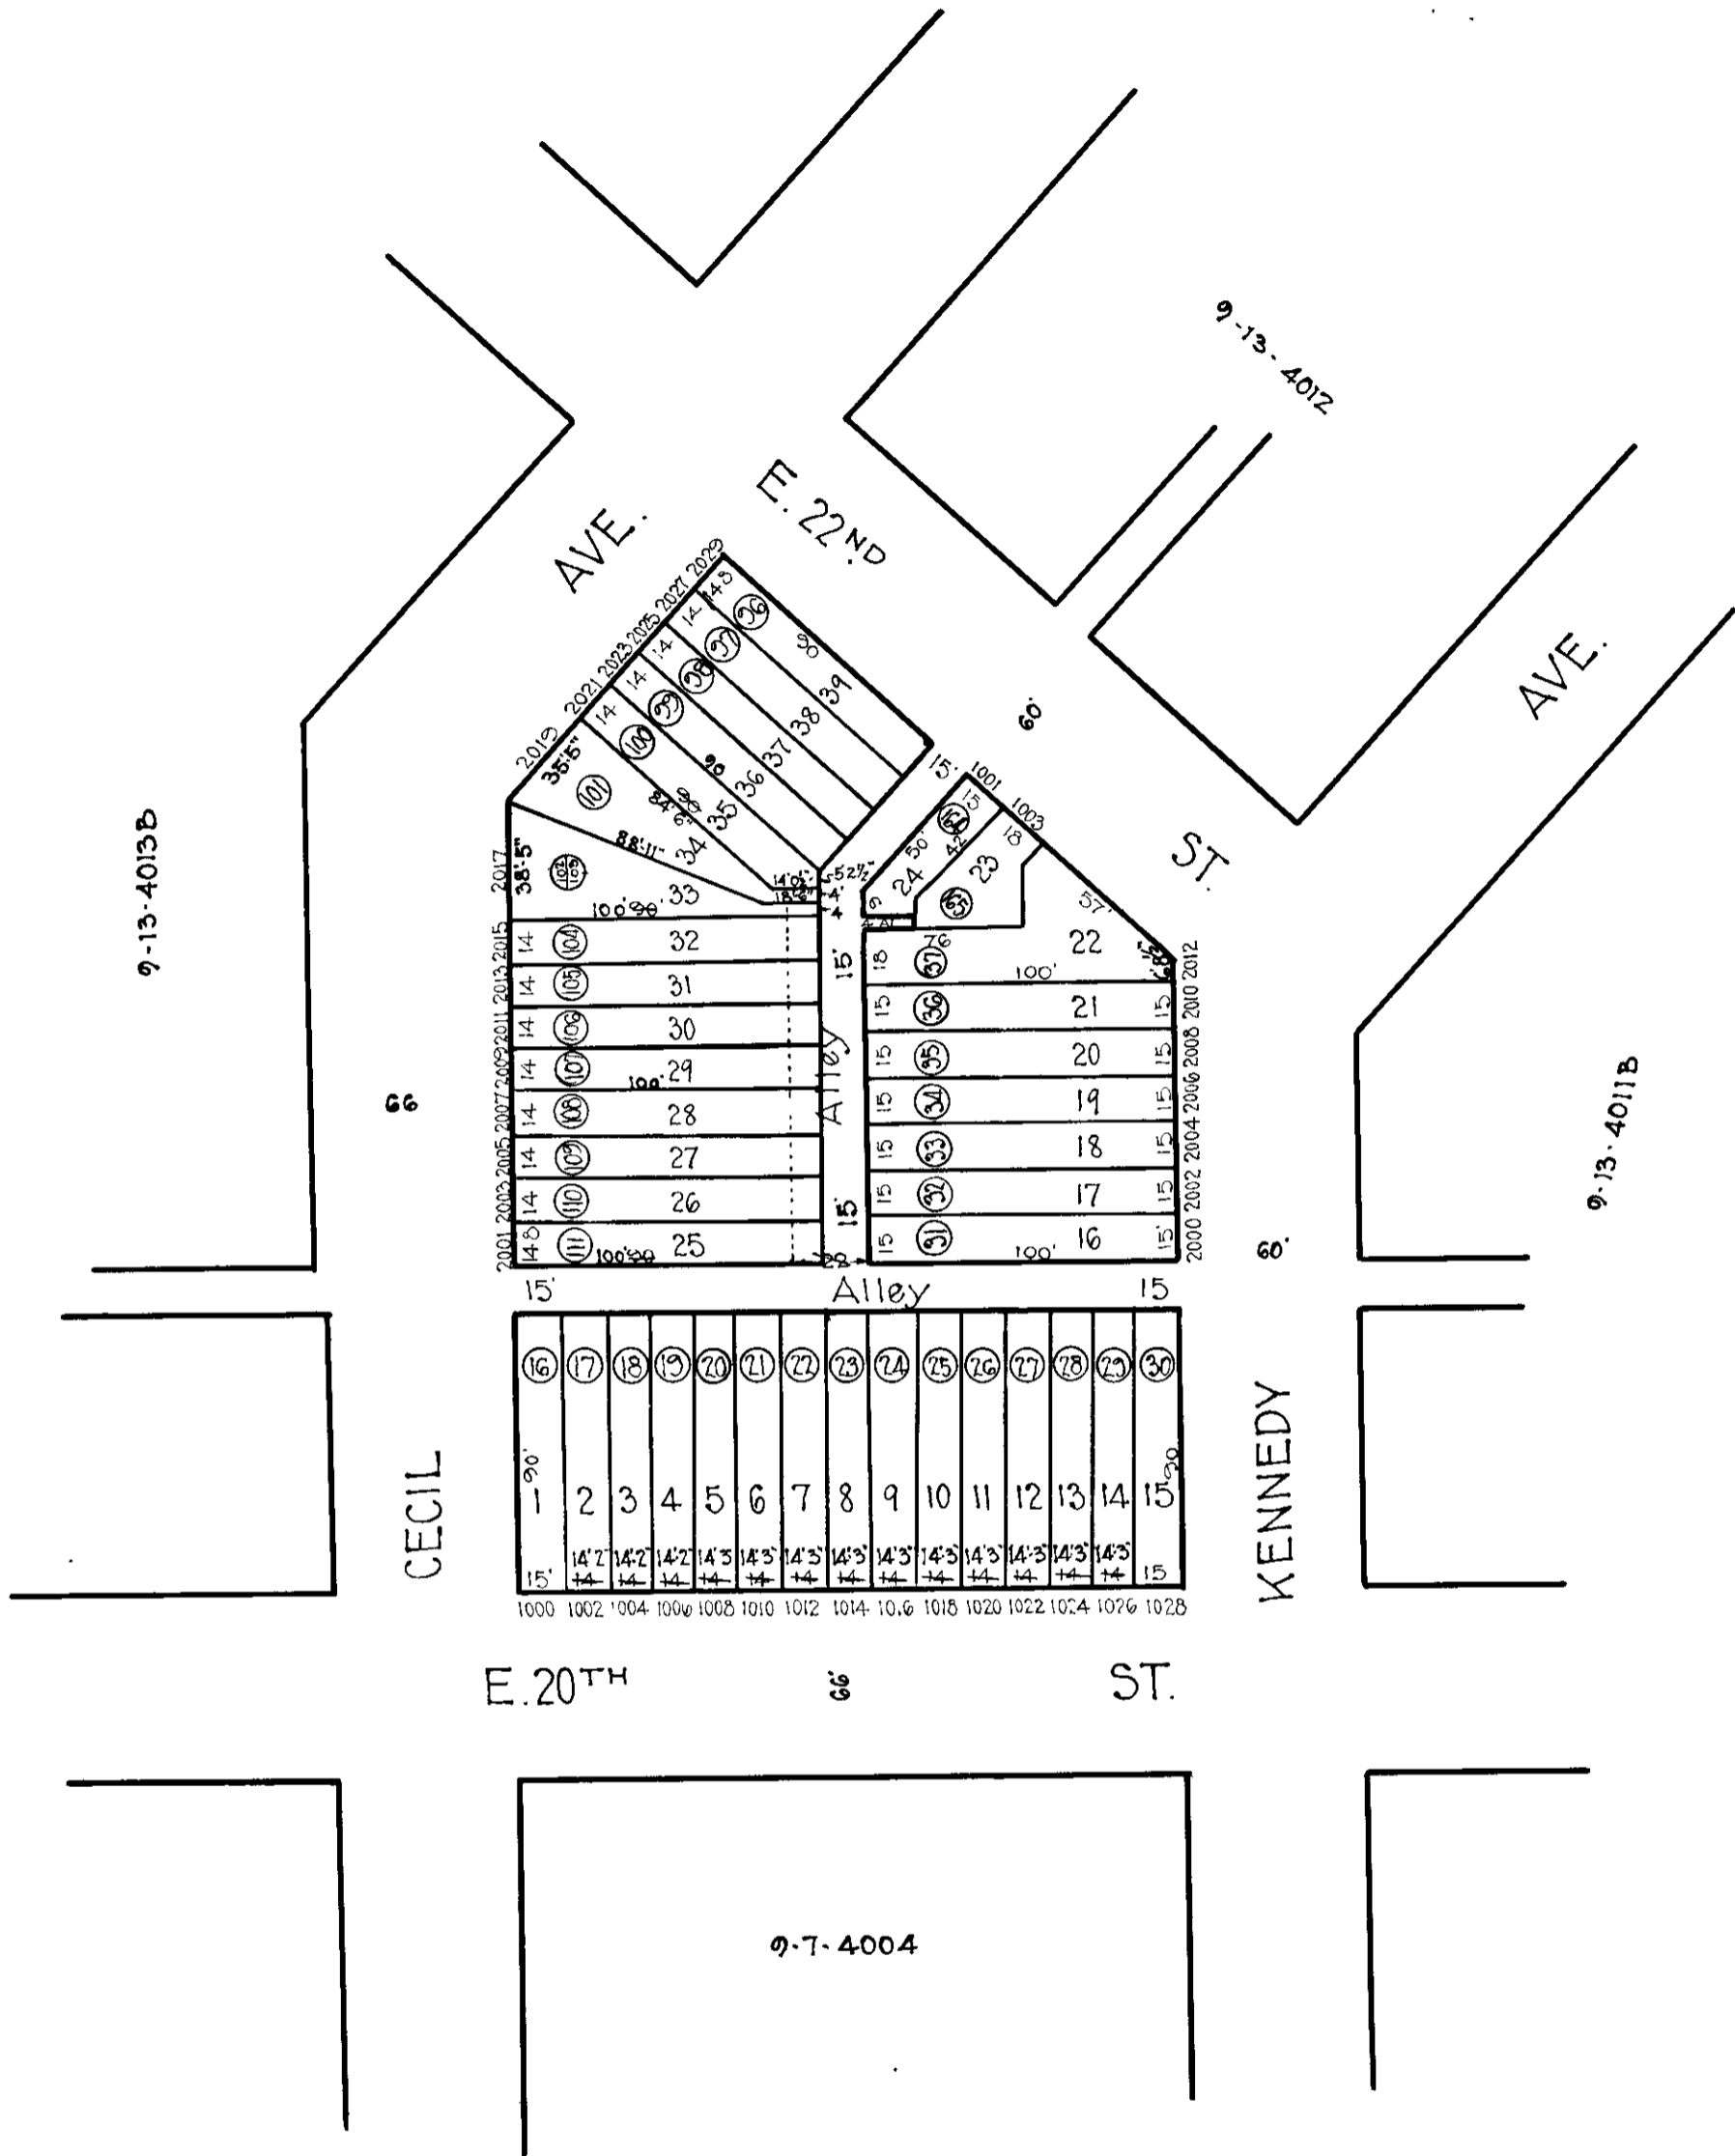

Note: - (32) Denotes Lot Numbers For 1931
 4-13-4012B-Etc.

TRACED BY *M. Stumpf*
 LETTERED BY *W.M. Lee*
 CHECKED BY _____

NOTICE
 THIS IS A REAL PROPERTY PLAT AS PROVIDED
 FOR UNDER ARTICLE 76(d) OF THE CITY CHARTER
 IT IS COMPILED FROM TITLE AND OTHER
 SOURCES AND IS NOT AN AUTHENTIC SURVEY.

CITY OF BALTIMORE
 DEPARTMENT OF PUBLIC WORKS
 BUREAU OF PLANS & SURVEYS
 PROPERTY LOCATION DIVISION
 WARD 9 SECTION 13
 BLOCK 4013-A
 SCALE 1 = 60.0 DATE May 1930