


REVISIONS
BLOCK REDRAWN

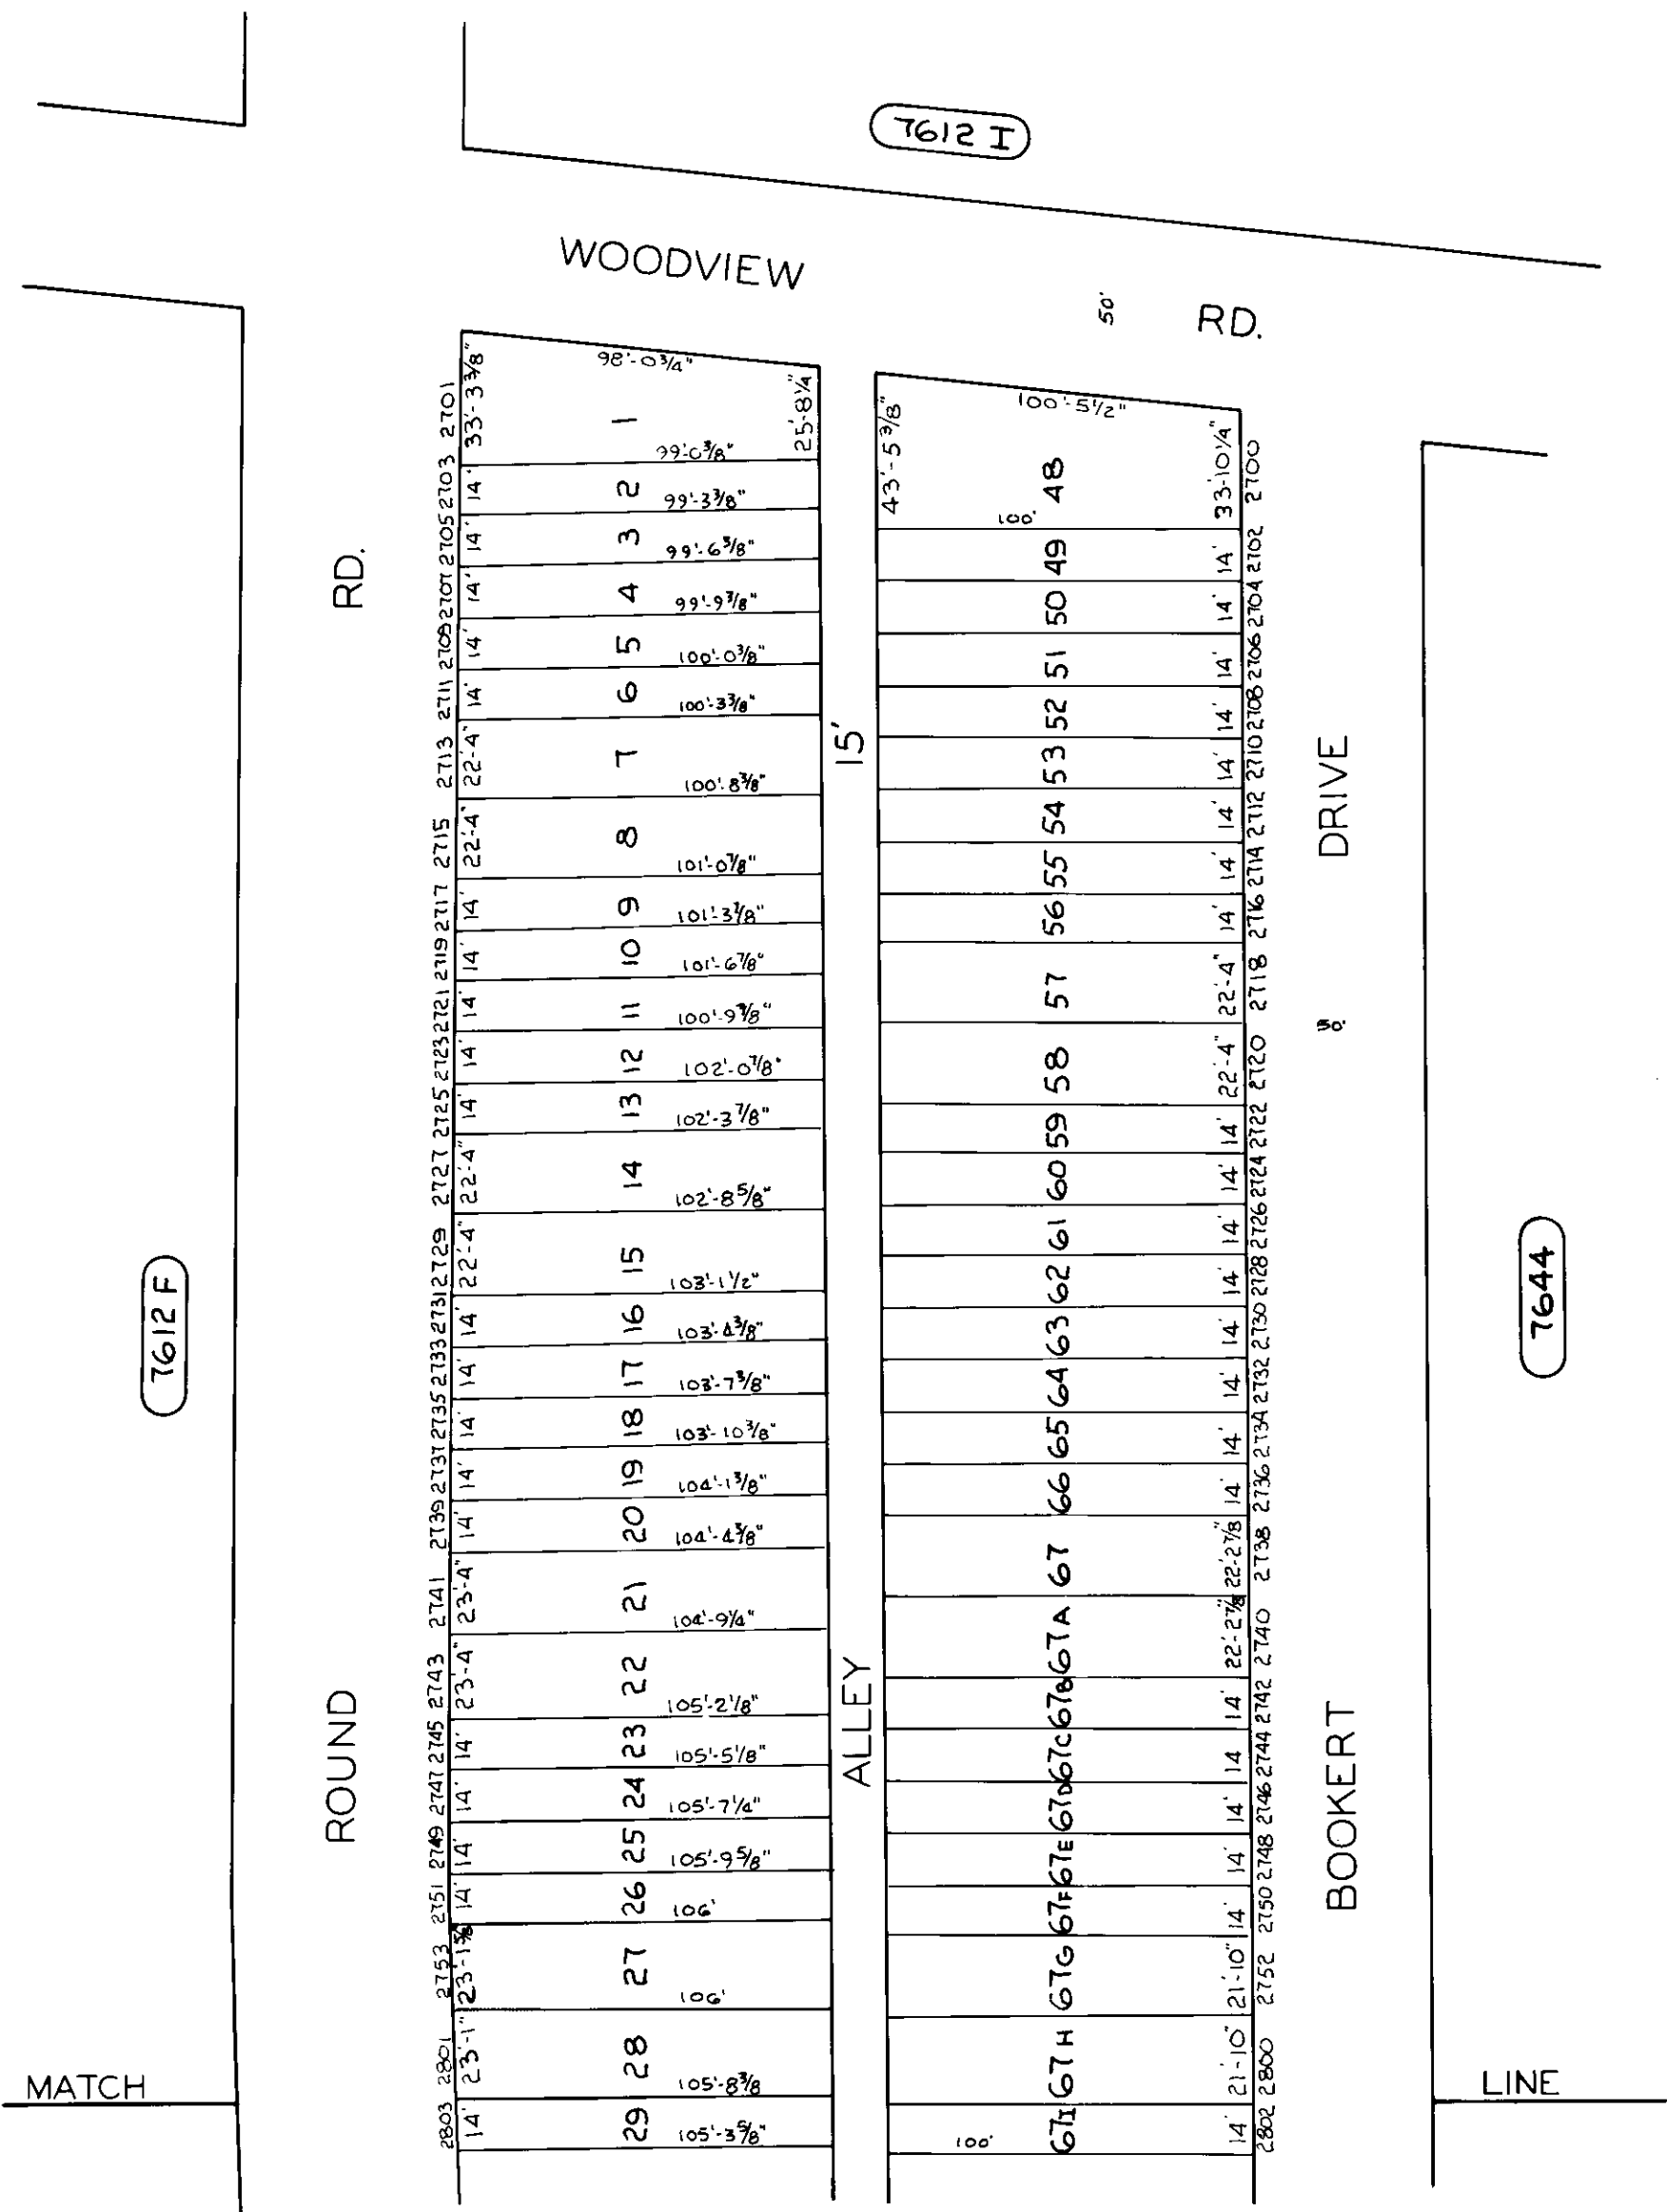

SHEETS IN SET 2
SH. NO. 1

TRACED BY W.B. Barry
LETTERED BY W.B.B.
CHECKED BY _____


NOTICE
THIS IS A REAL PROPERTY PLAT AS PROVIDED
FOR UNDER ARTICLE 76(d) OF THE CITY CHARTER
IT IS COMPILED FROM TITLE AND OTHER
SOURCES AND IS **NOT** AN AUTHENTIC SURVEY.

CITY OF BALTIMORE
DEPARTMENT OF PUBLIC WORKS
PROPERTY LOCATION DIVISION
WARD **25** SECTION **5**
BLOCK **7643**
SCALE 1/4" = 50 FT. DATE August, 1977

REVISIONS
BLOCK REDRAWN

MATCH

7642.F

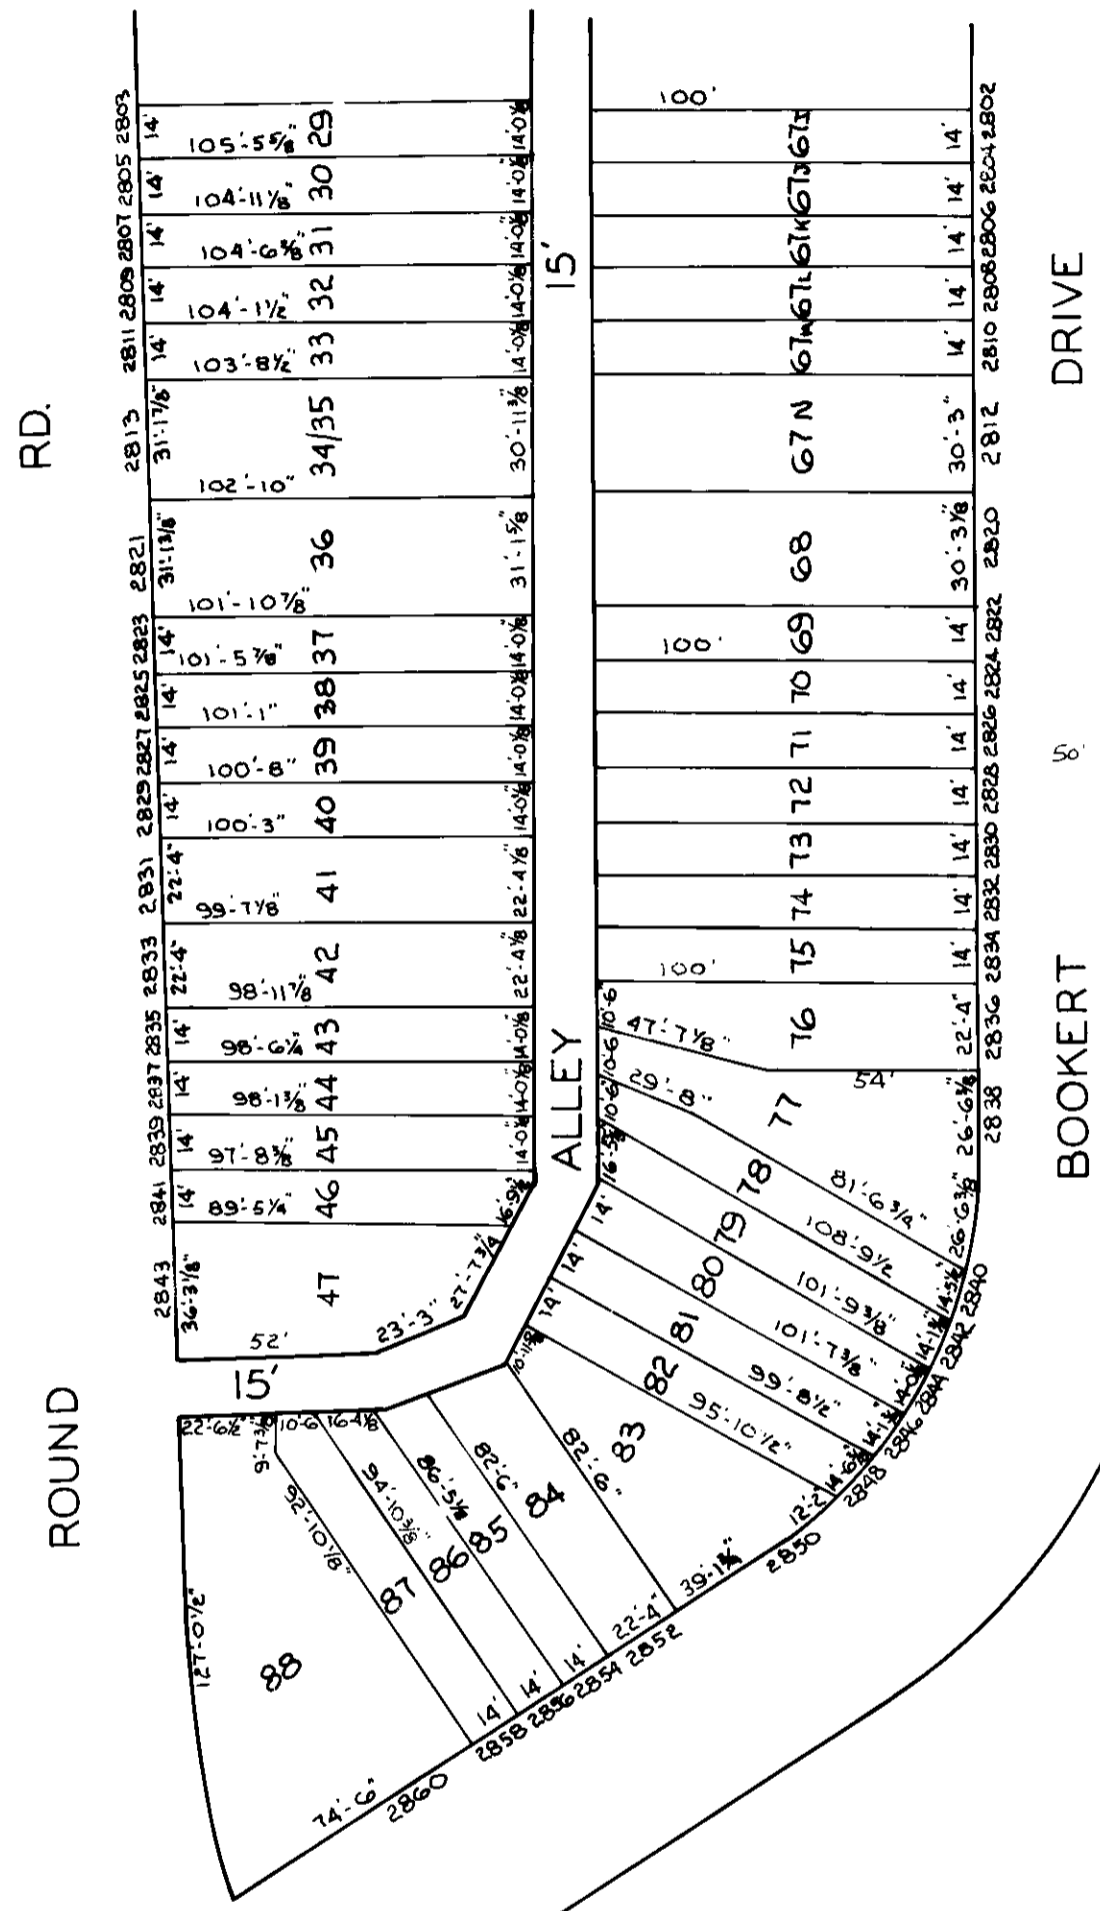

LINE

7644

SHEETS IN SET 2
SH. NO. 2

TRACED BY W.B. Beatty
LETTERED BY W.B.B.
CHECKED BY _____

NOTICE
THIS IS A REAL PROPERTY PLAT AS PROVIDED FOR UNDER ARTICLE 76(d) OF THE CITY CHARTER IT IS COMPILED FROM TITLE AND OTHER SOURCES AND IS NOT AN AUTHENTIC SURVEY.

CITY OF BALTIMORE
DEPARTMENT OF PUBLIC WORKS
PROPERTY LOCATION DIVISION
WARD **25** SECTION **5**
BLOCK **7643**
SCALE 1 IN. = 50 FT. DATE August, 1977