

15-1-2960


GARRISON BOULEVARD

AVE.

AVE.

REVISIONS


LOT 6 PER APP. 3210 C.S.H. 1854
LOT 6 PER DEC. 6260/587 C.S.H. 2568
LOTS 389 COM. 1272 R. 0.05 APP. C.S.H. 72-148

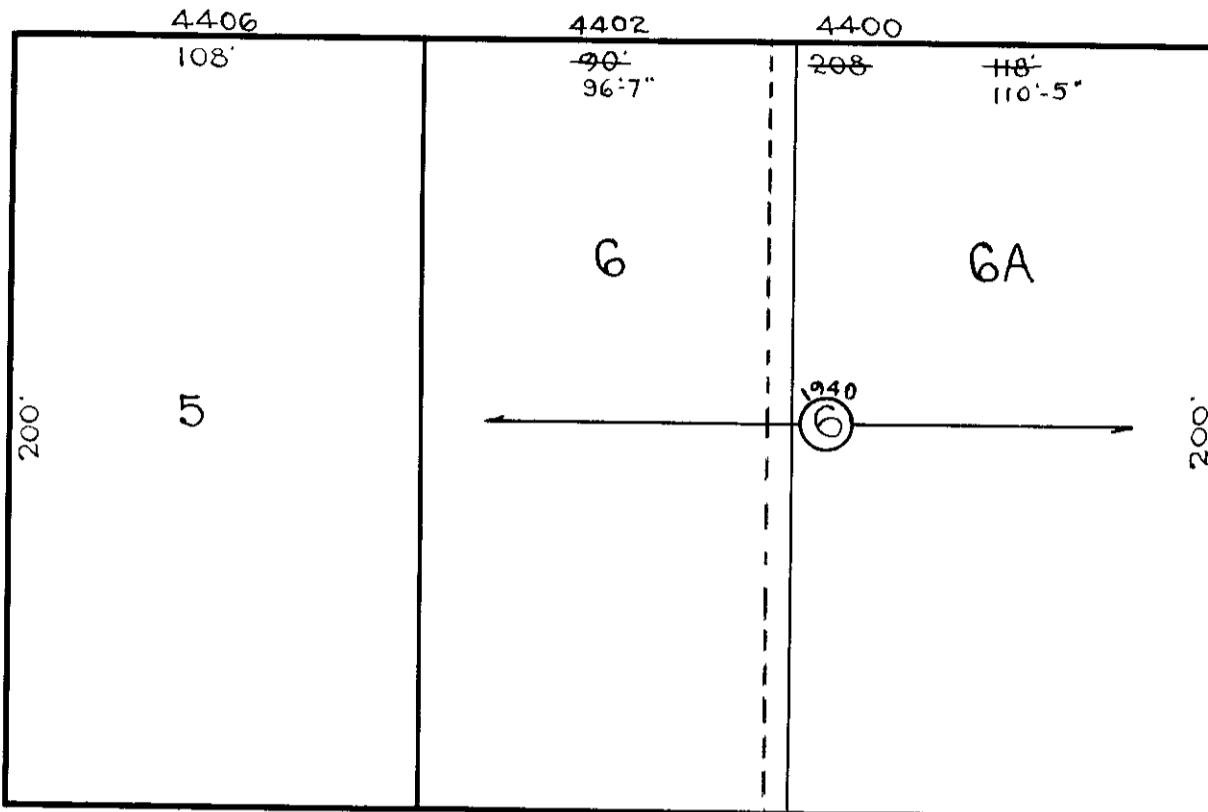

15' ALLEY 15'

15-1-2704

FERNHILL

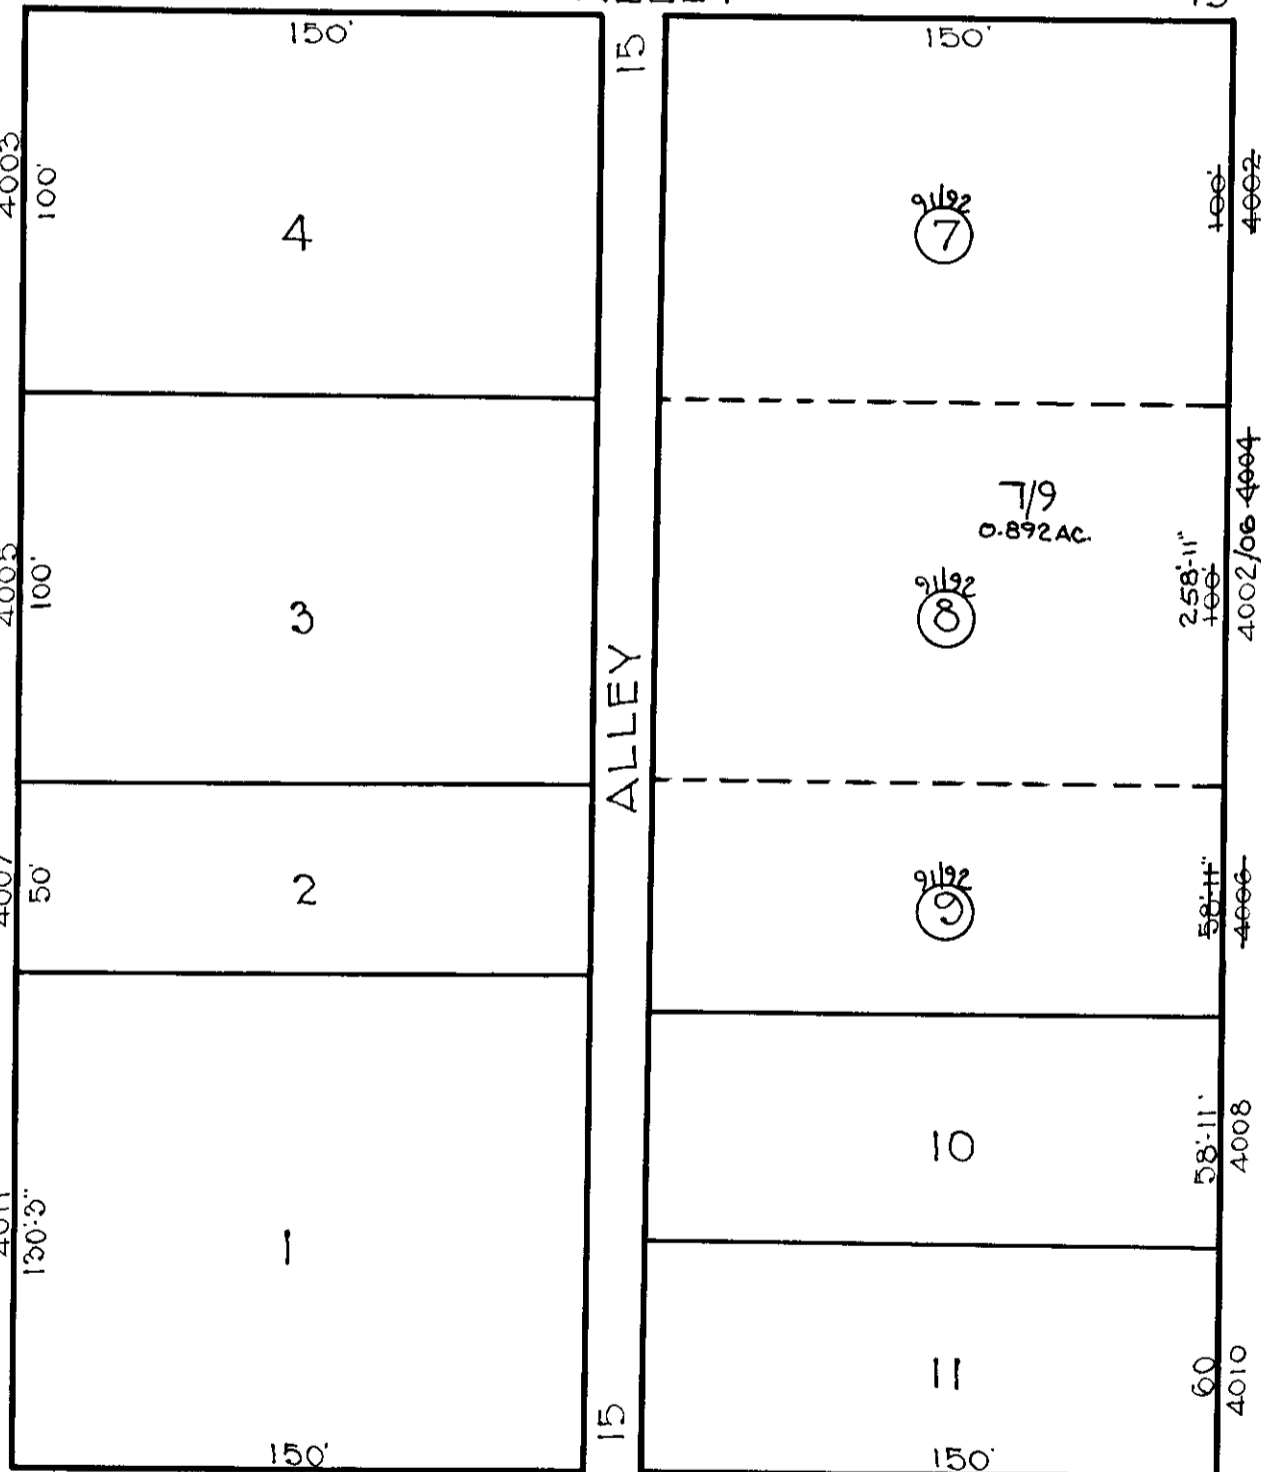

ALLEY

RIDGEWOOD

15-20-2708

GRANADA AVE.

15-1-2706

NOTICE

THIS IS A REAL PROPERTY PLAT AS PROVIDED FOR UNDER ARTICLE 76(d) OF THE CITY CHARTER. IT IS COMPILED FROM TITLE AND OTHER SOURCES AND IS NOT AN AUTHENTIC SURVEY

CITY OF BALTIMORE
DEPARTMENT OF PUBLIC WORKS
BUREAU OF PLANS & SURVEYS
PROPERTY LOCATION DIVISION

WARD 15 SECTION 1
BLOCK 2707

SCALE 1" = 50' 0" DATE Mch. 1930.

TRACED BY C.C. Miller

LETTERED BY W.M.L.

CHECKED BY