


REVISIONS

Lots 1 to 25 Per App & P.S. C. Sh. 3202 & 3203.
 Lots 1 to 25 Dim. Changed Per P.S. C. Sh. 3278 A & B.

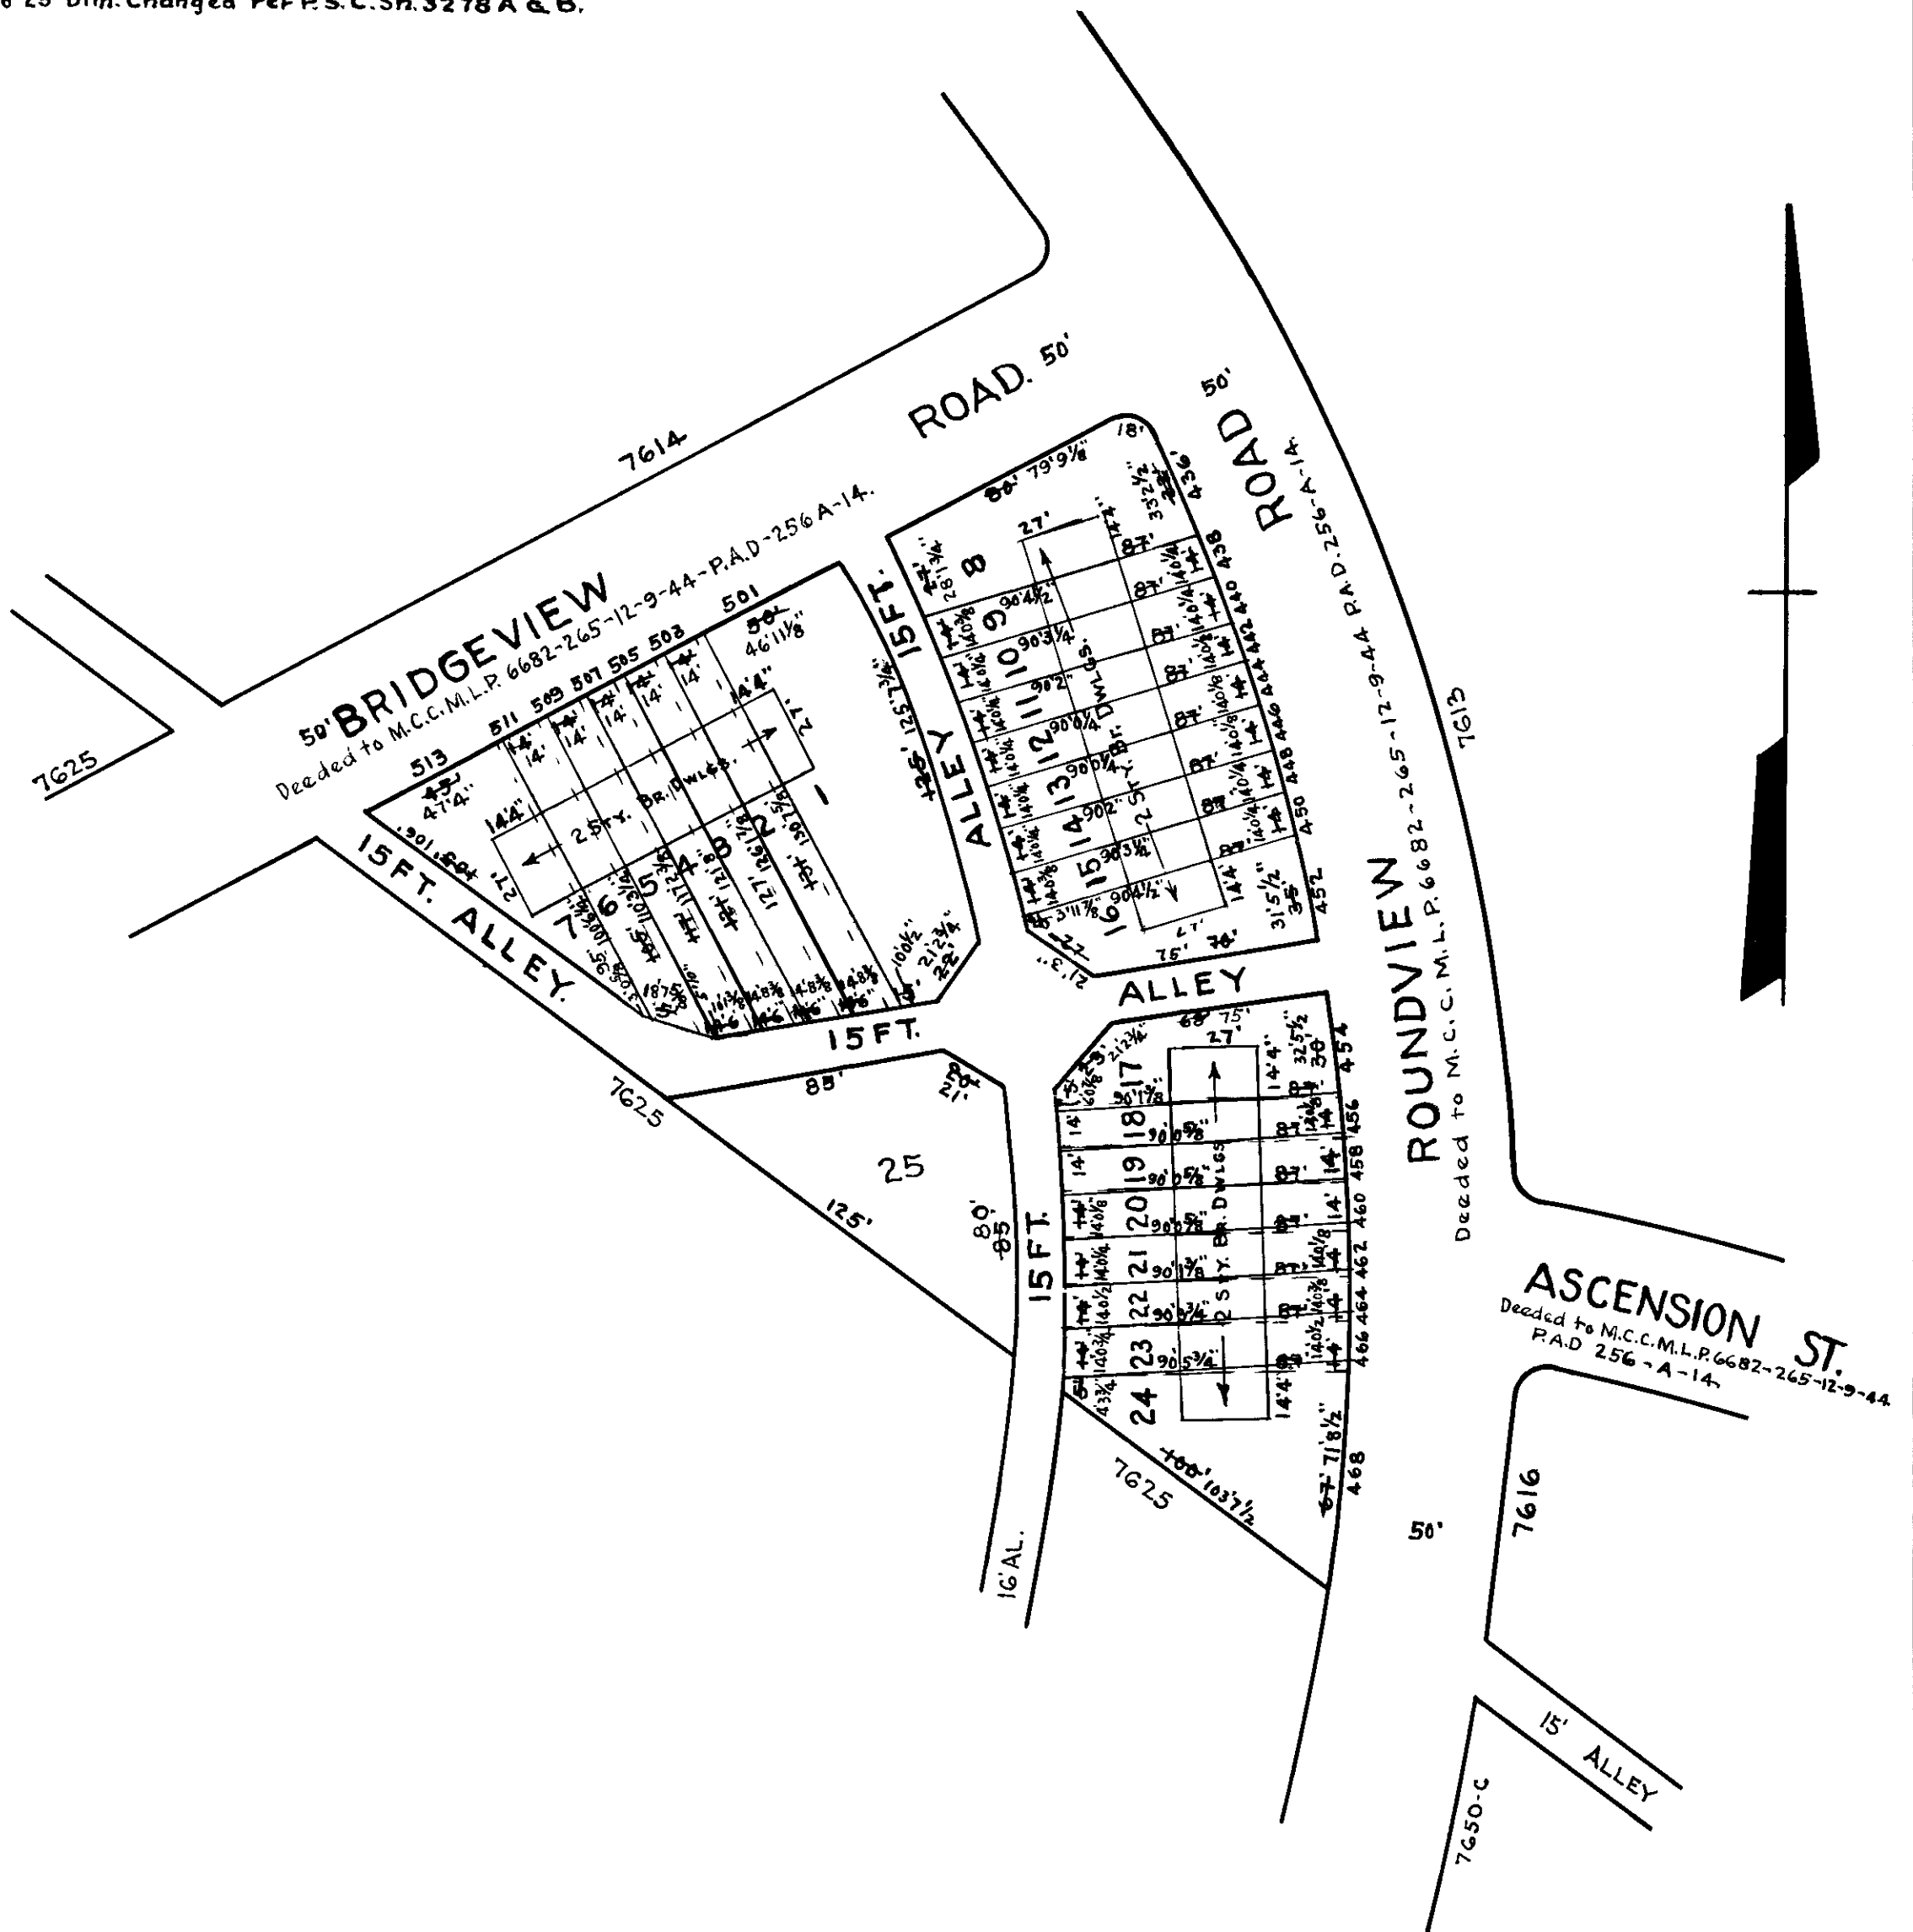

NOTICE

THIS IS A REAL PROPERTY PLAT AS PROVIDED FOR UNDER ARTICLE 76(d) OF THE CITY CHARTER IT IS COMPILED FROM TITLE AND OTHER SOURCES AND IS NOT AN AUTHENTIC SURVEY.

TRACED BY GEO. A. SMITH.
 LETTERED BY GEO. A. SMITH
 CHECKED BY

NOTE ÷ PART LOT 8 IN 25-5-7612 I FOR 1944.

CITY OF BALTIMORE
 DEPARTMENT OF PUBLIC WORKS
 BUREAU OF PLANS & SURVEYS
 PROPERTY LOCATION DIVISION

WARD 25 SECTION 5
 BLOCK 7615

SCALE 1 IN. = 50 FT. DATE JUNE 1944.