


REVISIONS

LOT 10 DIVIDED PER APP. 3757/66 C.Sh. 1664.
 Lot 39 Divided Per App. 955/60 C.Sh. 2668
 Lot 37&38 Cons'd Per O.O. C.Sh. 4727
 Lots 39, 39A, 39C, Dim. Changed Per Deed, C.Sh. 5289A.
 Lot 37/38 Div. Per Deed C.Sh. 9264.
 LOTS 9A-41-41A-42-42A & 46 CONSD PER APP C.S.H. 9966

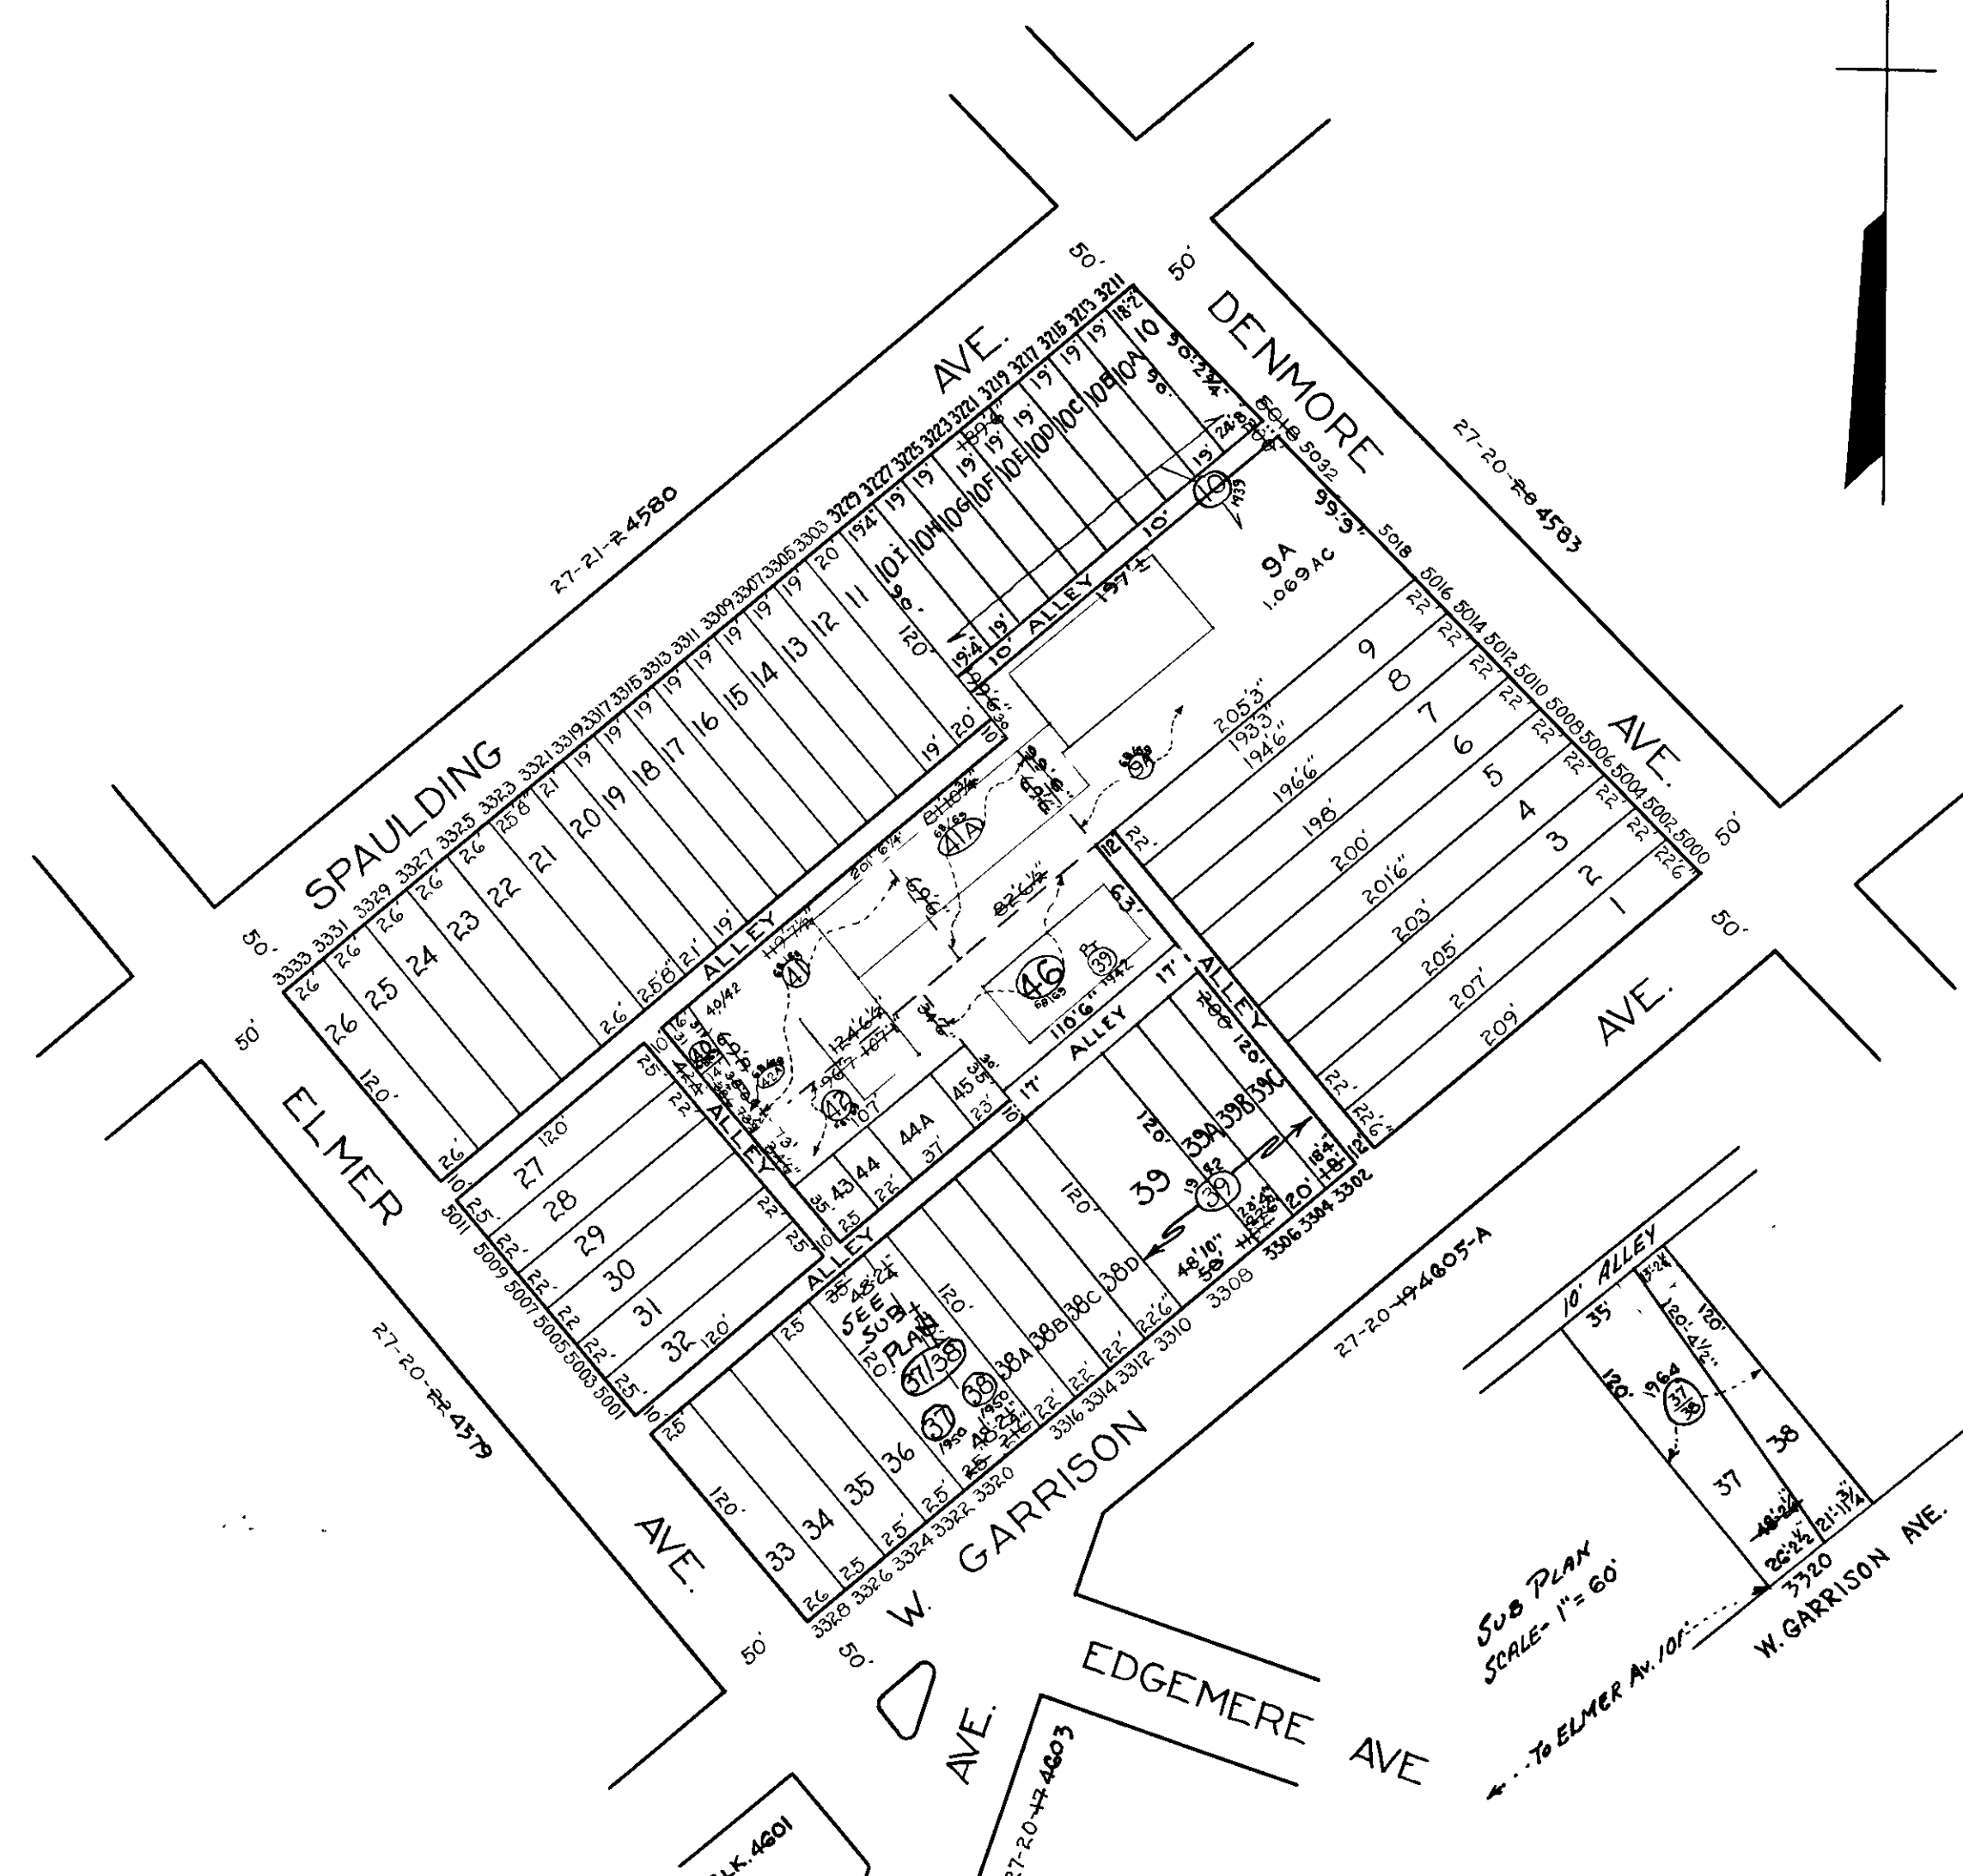

NOTICE
 THIS IS A REAL PROPERTY PLAT AS PROVIDED FOR UNDER ARTICLE 76(d) OF THE CITY CHARTER. IT IS COMPILED FROM TITLE AND OTHER SOURCES AND IS NOT AN AUTHENTIC SURVEY

NOTE: BLOCK 27-20-21 FOR 1941

TRACED BY *A. Bauersfeld*
 LETTERED BY *A. Bauersfeld*
 CHECKED BY

4581
 CITY OF BALTIMORE
 DEPARTMENT OF PUBLIC WORKS
 BUREAU OF PLANS & SURVEYS
 PROPERTY LOCATION DIVISION
 WARD **27** SECTION **20**
 BLOCK **4581**
 SCALE 1 IN. = 60 FT. DATE SEPT 1931