

REVISIONS
Block Changed, Per B of A, & P.S.C.Sh. 2886.

15-19-3263

W. FOREST PARK

AVE.

50'

15-19-3264

AVE.

50'

LEIGHTON

FAIRVIEW

MCC 6049-385 PAD-219-A-11.

AVE.

15-19-3262-B.

30'


30'

120'

PARKWAY

15-19-3262F.

TIOGA

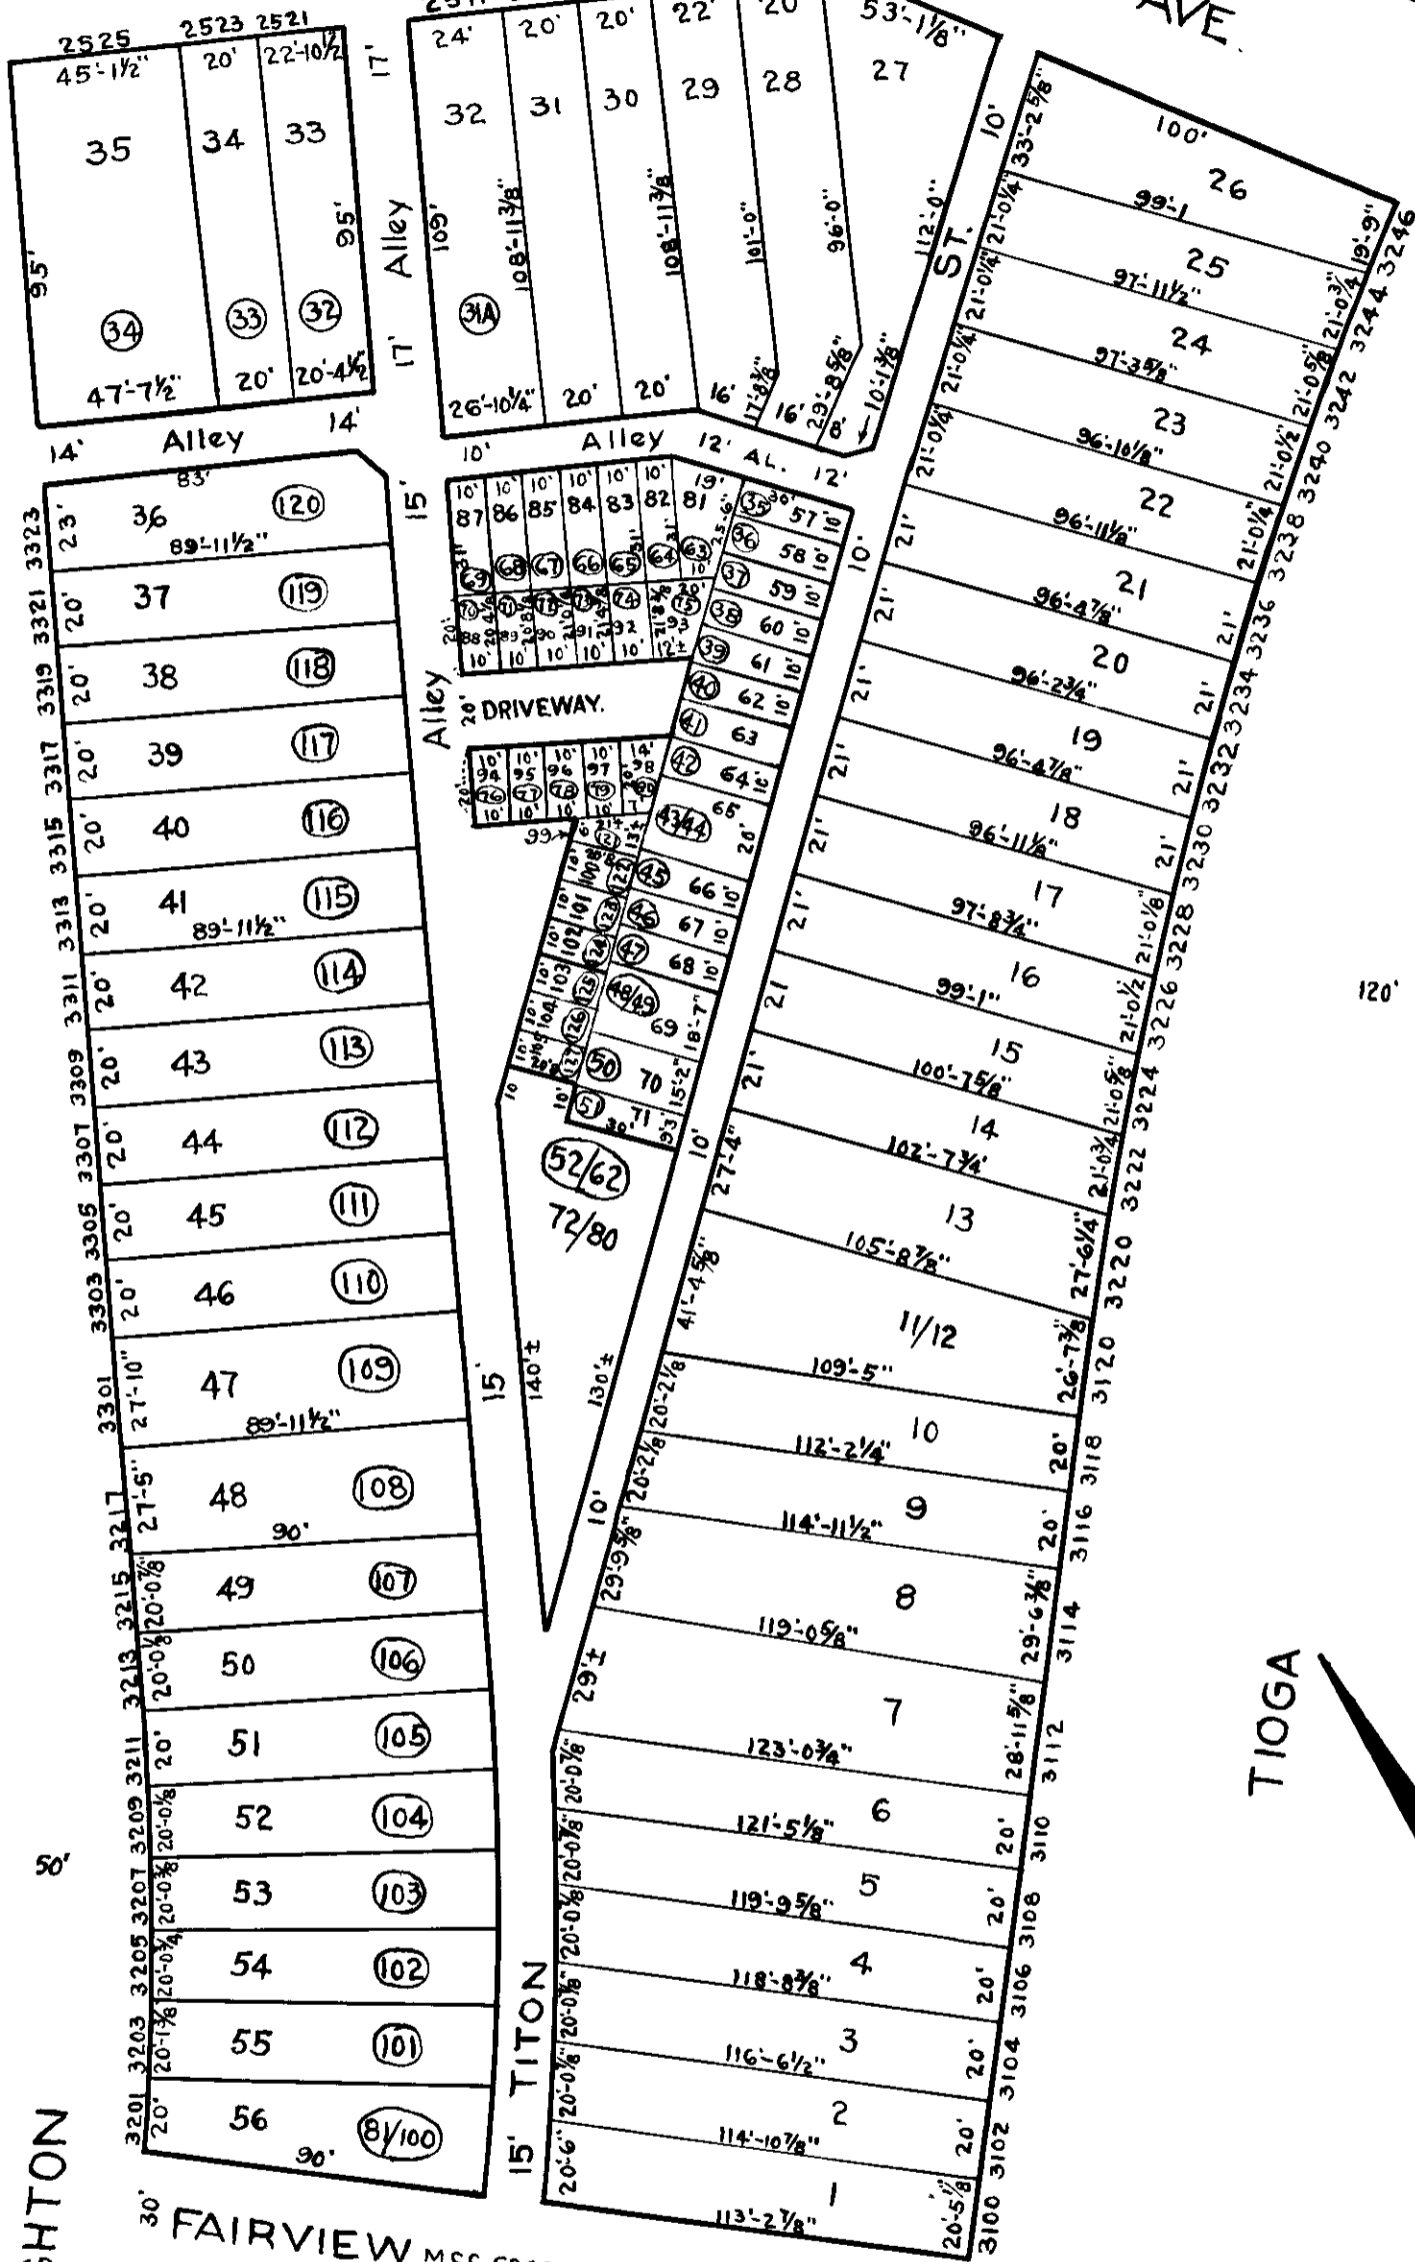

NOTICE

THIS IS A REAL PROPERTY PLAT AS PROVIDED FOR UNDER ARTICLE 76(h) OF THE CITY CHARTER. IT IS COMPILED FROM THE RECORDS OF THE SOURCES AND IS NOT AN ORIGINAL SURVEY.

TRACED BY Geo. A. Smith
LETTERED BY Geo. A. Smith.

CHECKED BY

NOTE (32) Lot No Block 15-19-3226H, For 1943

CITY OF BALTIMORE
DEPARTMENT OF PUBLIC WORKS
BUREAU OF PLANS & SURVEYS
PROPERTY LOCATION DIVISION

WARD 15 SECTION 19
BLOCK 3262-C

SCALE 1" = 50'-0" DATE March 3-1943.