
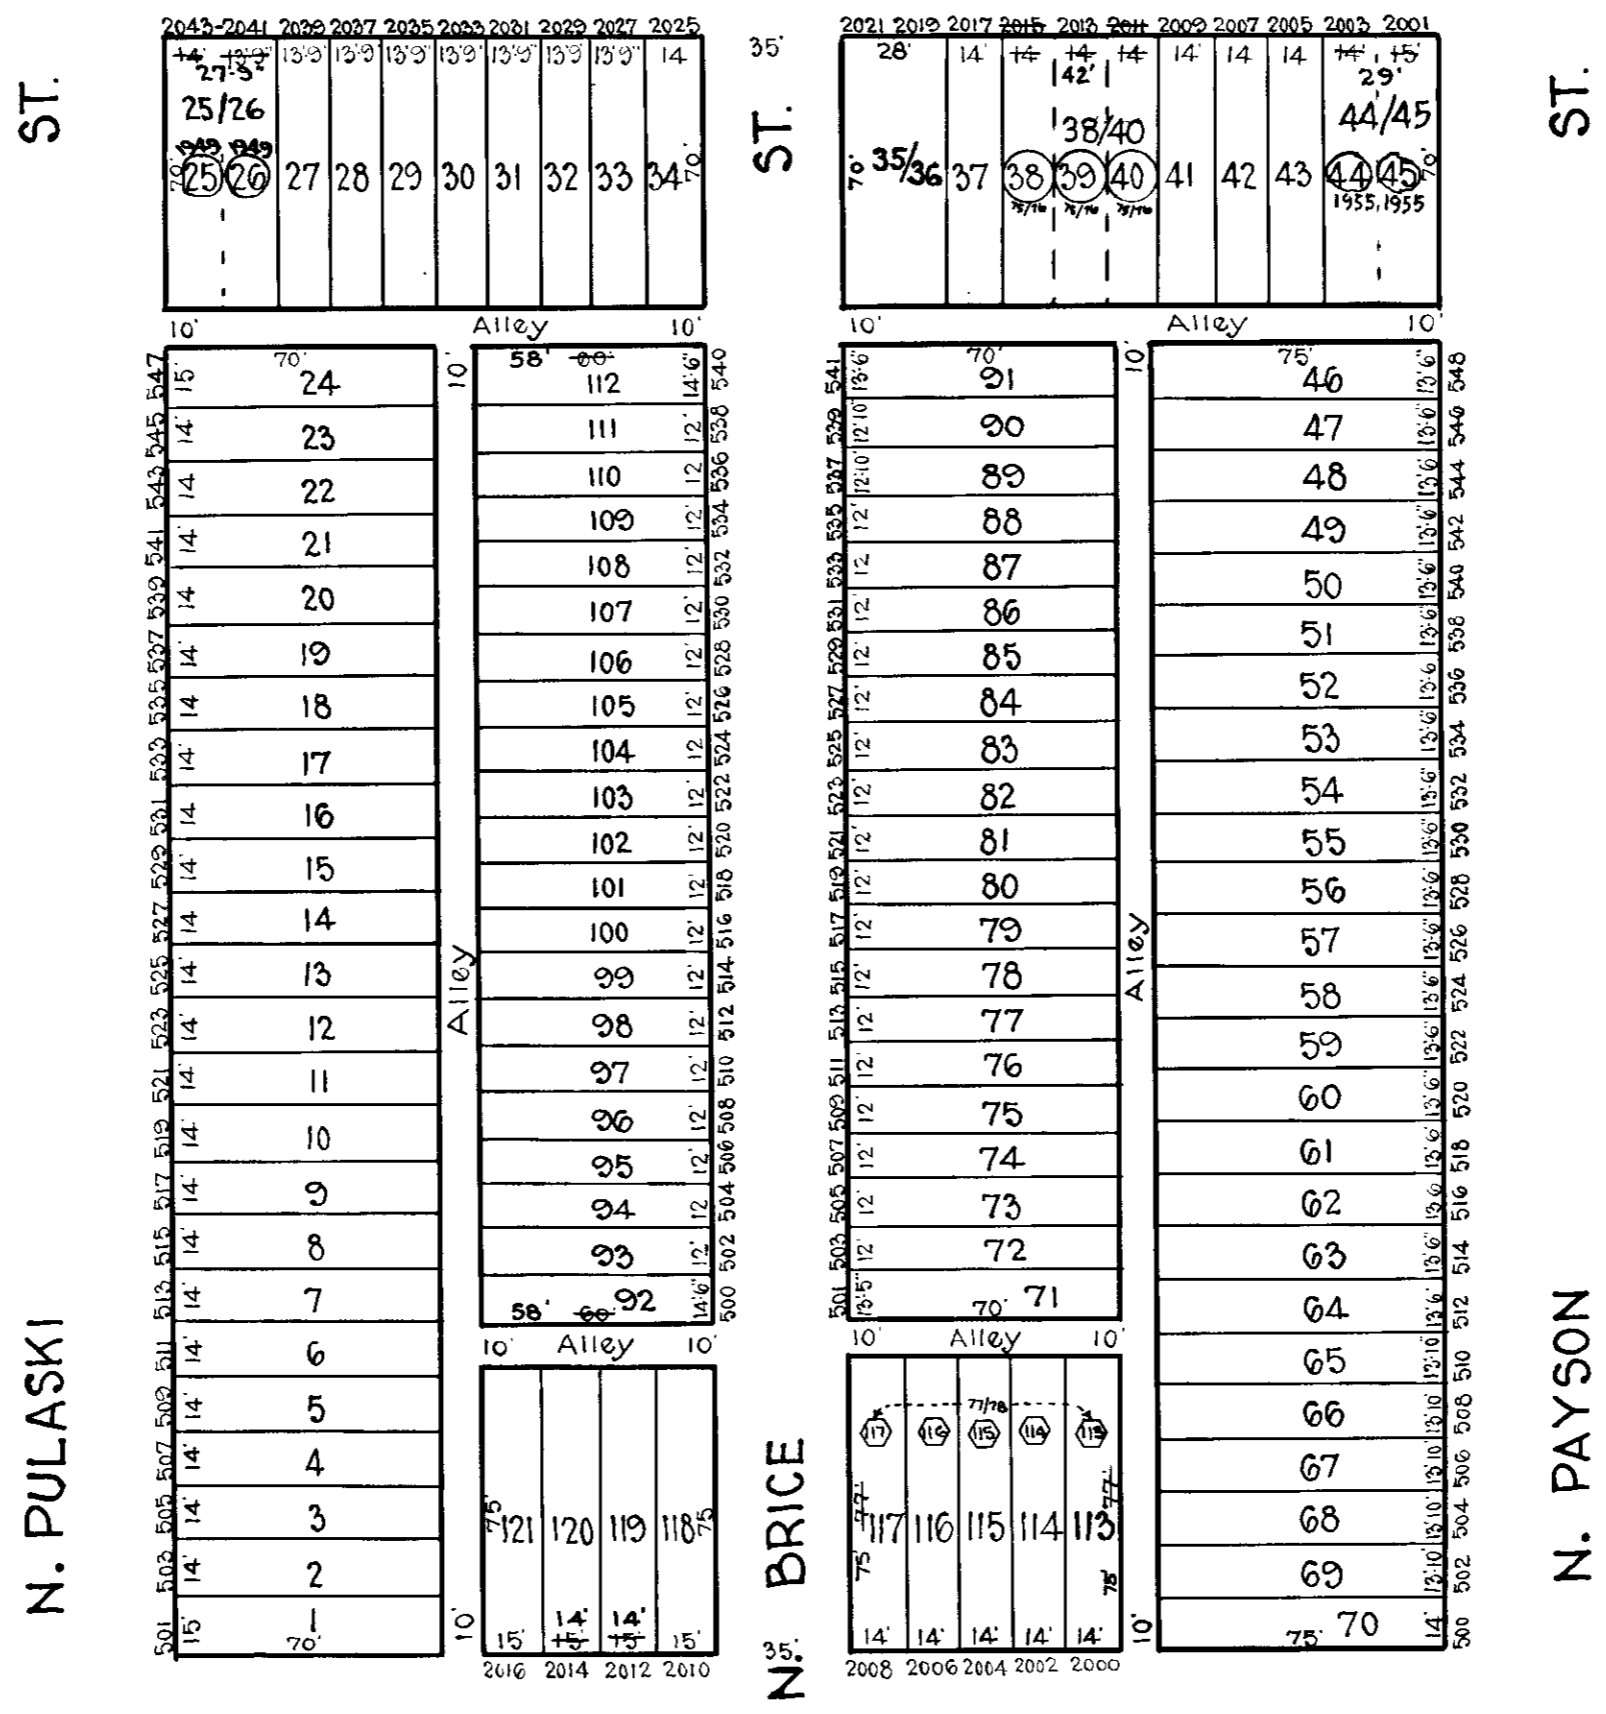


REVISIONS.
 Dim. Lots 92-112, 119, 120 per Deed, Field. C. Sh. 1699A.
 Block Changed Per P.S. C. Sh. 3044.
 Lot 25/26 Per App. 1121 C. Sh. 4452.
 Lots 44 & 45 CONS'D PER DEED 400 C. Sh. 6891.
 Lots 38, 39 & 40 CONS'D PER D. O. C. Sh. 76-268.
 LOTS 113-117 DIM. CHANGE C. Sh. 78-151.

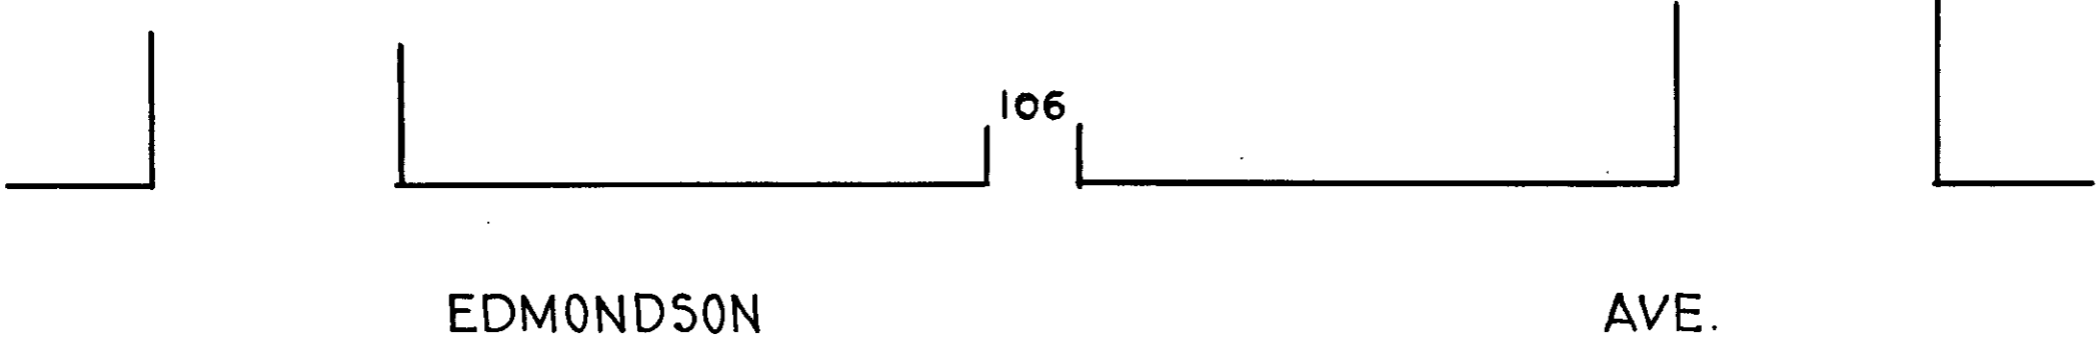

NOTICE
 THIS IS A REAL PROPERTY PLAT AS PROVIDED FOR UNDER ARTICLE 76(d) OF THE CITY CHARTER. IT IS COMPILED FROM TITLE AND OTHER SOURCES AND IS NOT AN AUTHENTIC SURVEY

CITY OF BALTIMORE
 DEPARTMENT OF PUBLIC WORKS
 BUREAU OF SURVEYS
 PROPERTY LOCATION DIVISION
 WARD 20 SECTION 22
 BLOCK 118
 SCALE 1" = 50' 0" DATE Oct. 1929.

TRACED BY Geo. Moorehead.
 LETTERED BY W. M. Lee
 CHECKED BY _____

NOTE ÷ BLOCK 20-2-118 FOR 1943.