


REVISIONS
 BLK REVISED PER APP DEEDS & P.L.S.C. 6H. 76-226-76-231

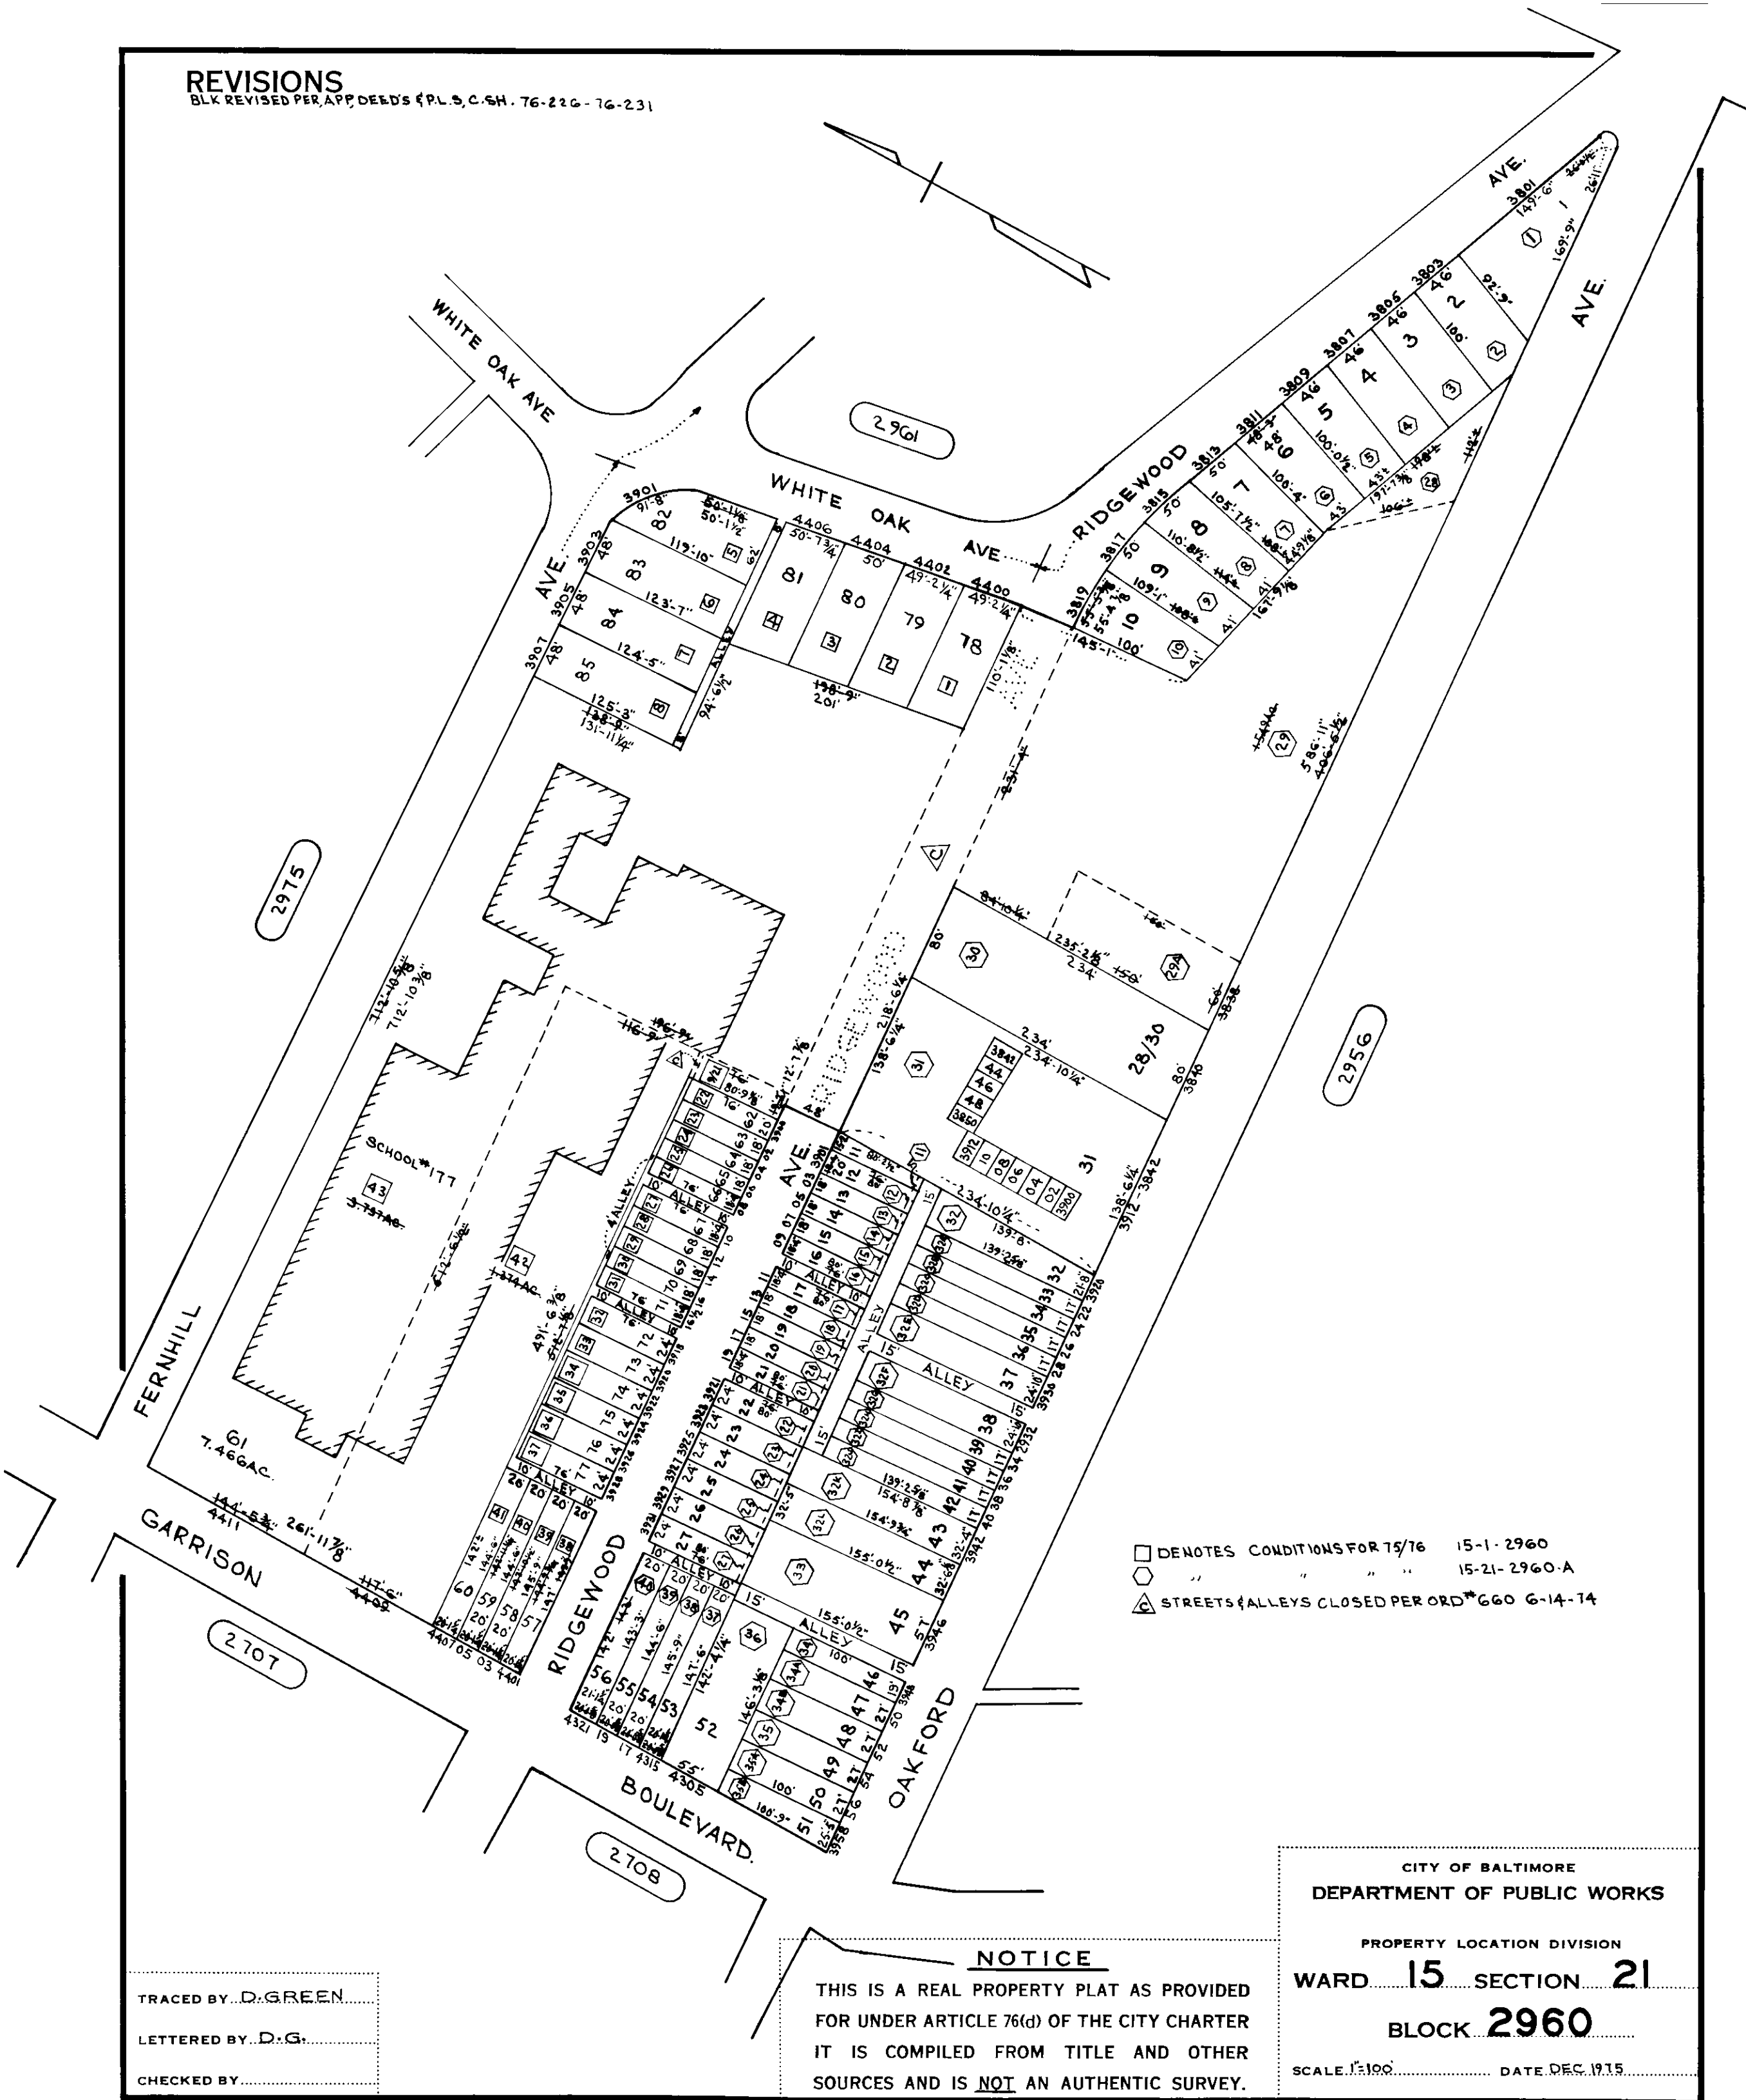

□ DENOTES CONDITIONS FOR 75/76 15-1-2960
 ○ " " " " " 15-21-2960-A
 △ STREETS & ALLEYS CLOSED PER ORD #G60 6-14-74

TRACED BY D. GREEN
 LETTERED BY D. G.
 CHECKED BY

NOTICE
 THIS IS A REAL PROPERTY PLAT AS PROVIDED FOR UNDER ARTICLE 76(d) OF THE CITY CHARTER IT IS COMPILED FROM TITLE AND OTHER SOURCES AND IS NOT AN AUTHENTIC SURVEY.

CITY OF BALTIMORE
 DEPARTMENT OF PUBLIC WORKS
 PROPERTY LOCATION DIVISION
 WARD 15 SECTION 21
 BLOCK 2960
 SCALE 1"=100' DATE DEC. 1975

2975

2956

2107

2108

2961