

REVISIONS

4175

4177

E. NORTH

AVE.


1452

N. GAY


AVE.

1453


N. MONTFORD

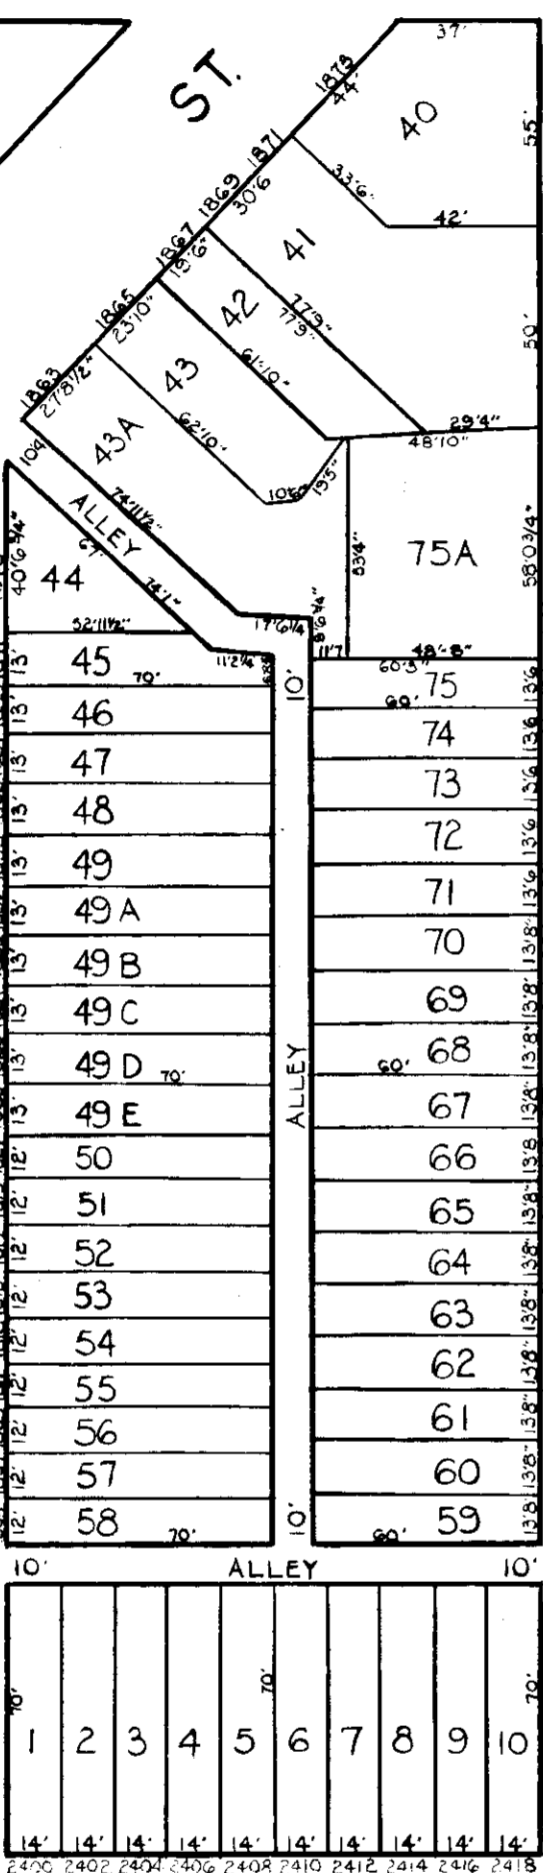


ST.

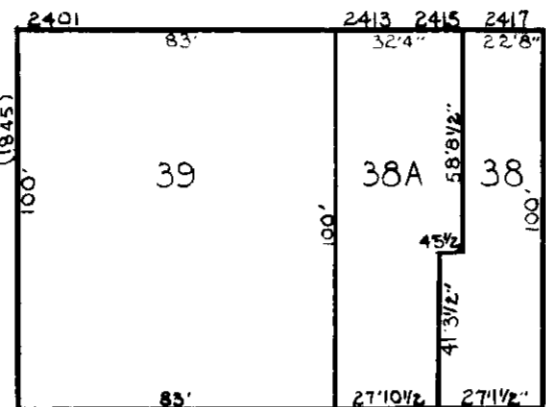


ST.

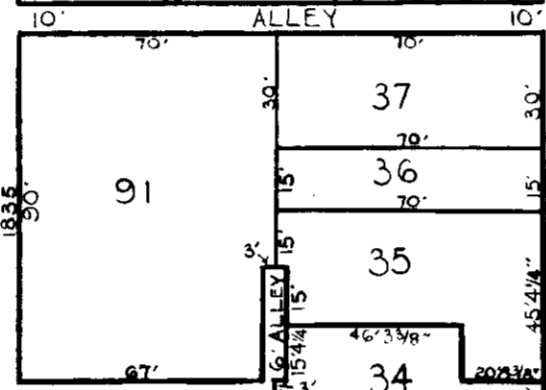

N. PORT

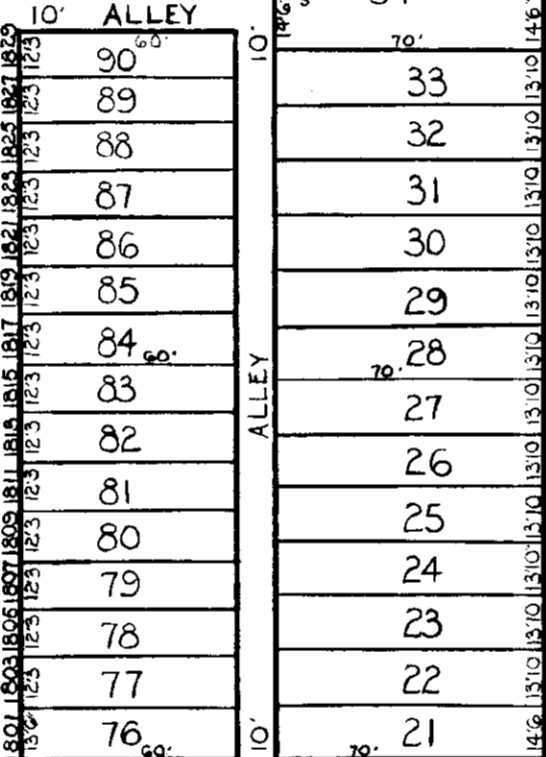

N. MILTON

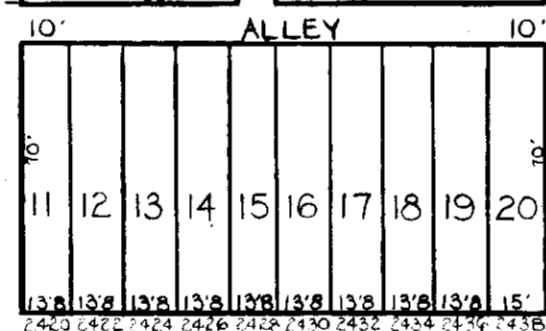

E. LAFAYETTE

AVE.

1464

1455

TRACED BY P.W.
 LETTERED BY P.W.
 CHECKED BY

NOTICE
 THIS IS A REAL PROPERTY PLAT AS PROVIDED FOR UNDER ARTICLE 76(d) OF THE CITY CHARTER IT IS COMPILED FROM TITLE AND OTHER SOURCES AND IS NOT AN AUTHENTIC SURVEY.

CITY OF BALTIMORE
 DEPARTMENT OF PUBLIC WORKS

PROPERTY LOCATION DIVISION

WARD 8 SECTION 20
 BLOCK 1454

SCALE 1"=50' DATE MARCH 1967