


# REVISIONS

Block Changed Per B of A & P S C Sh. 2727.  
 Dim Lots 18 to 23 Corrected Per P S & D A S C, Sh 3162A.

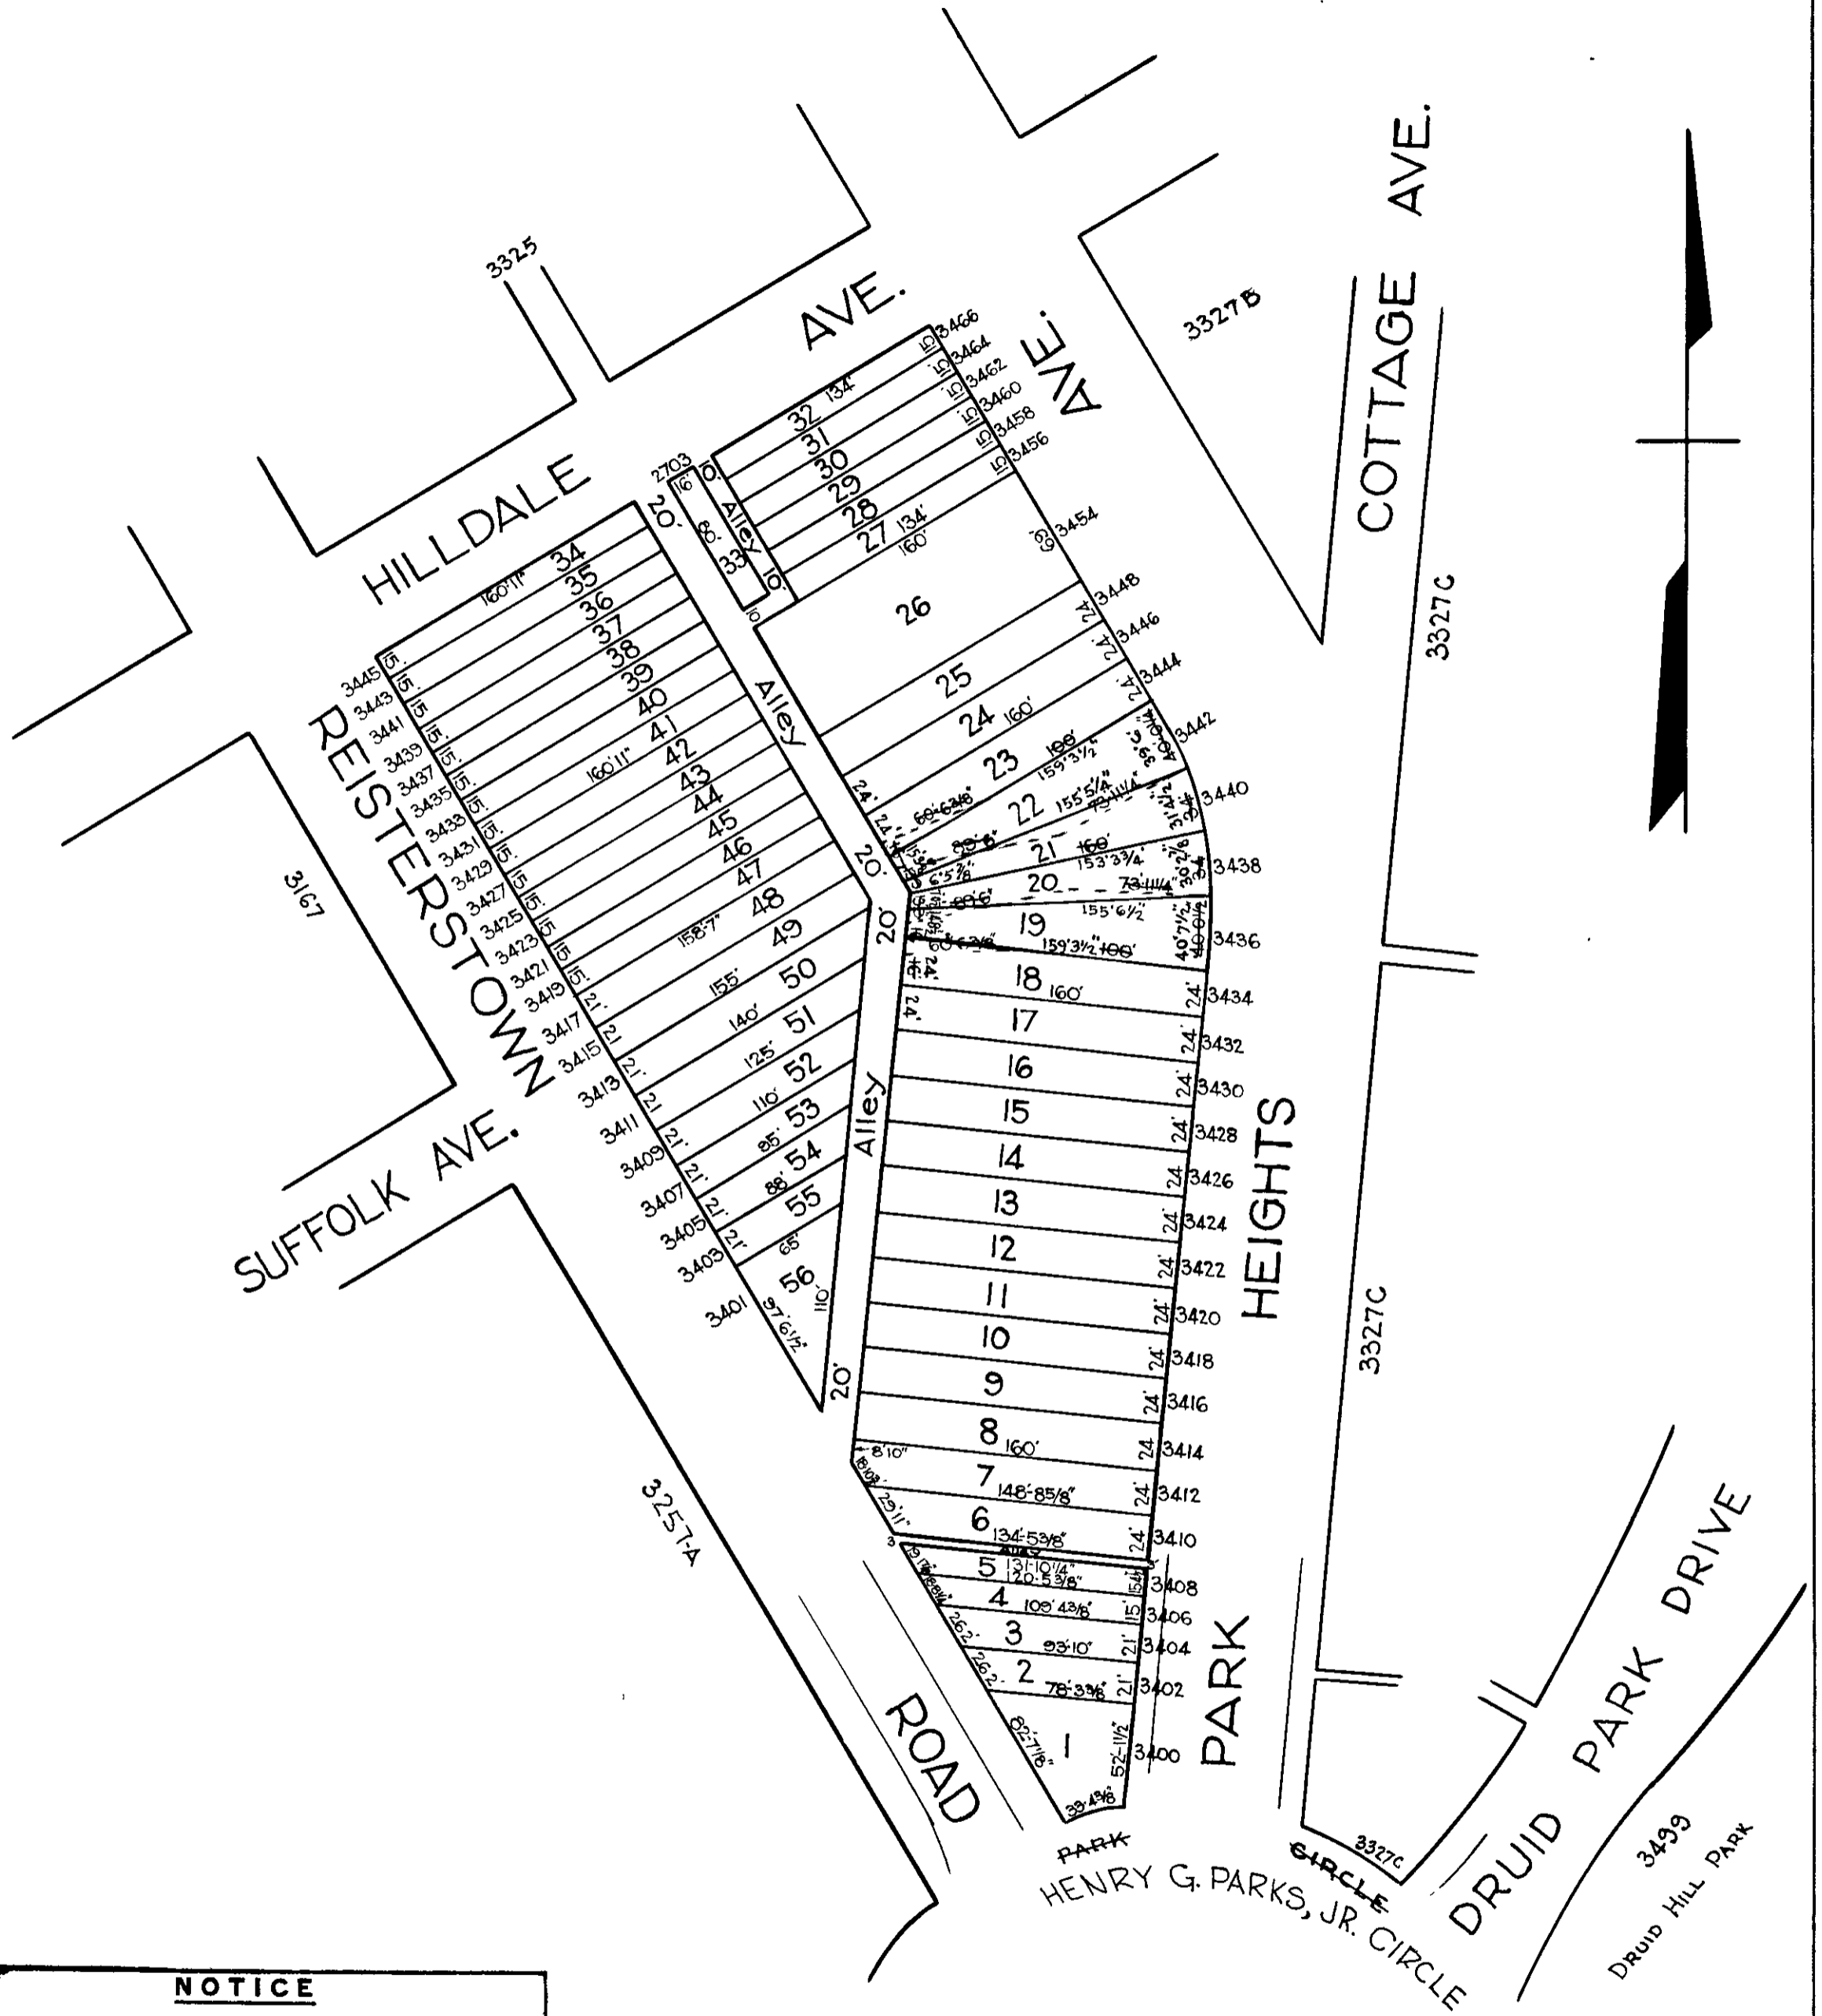

### NOTICE

THIS IS A REAL PROPERTY PLAT AS PROVIDED FOR UNDER ARTICLE 76(d) OF THE CITY CHARTER. IT IS COMPILED FROM TITLE AND OTHER SOURCES AND IS NOT AN AUTHENTIC SURVEY

TRACED BY L.S. Bell  
 LETTERED BY Jos J Rokosky  
 CHECKED BY \_\_\_\_\_

See Plat  
 99-A 16'

NOTE ÷ BLOCK 15-19-3326 FOR 1943.  
 3257A

CITY OF BALTIMORE  
 DEPARTMENT OF PUBLIC WORKS  
 BUREAU OF PLANS & SURVEYS  
 PROPERTY LOCATION DIVISION

WARD 15 SECTION 32  
 BLOCK 3326  
 SCALE 1" = 80 FT. DATE Jan. 1930