


REVISIONS
 LOTS 8-14 STREET NAME CORR PER P.L.D., C.S.M. 865)C

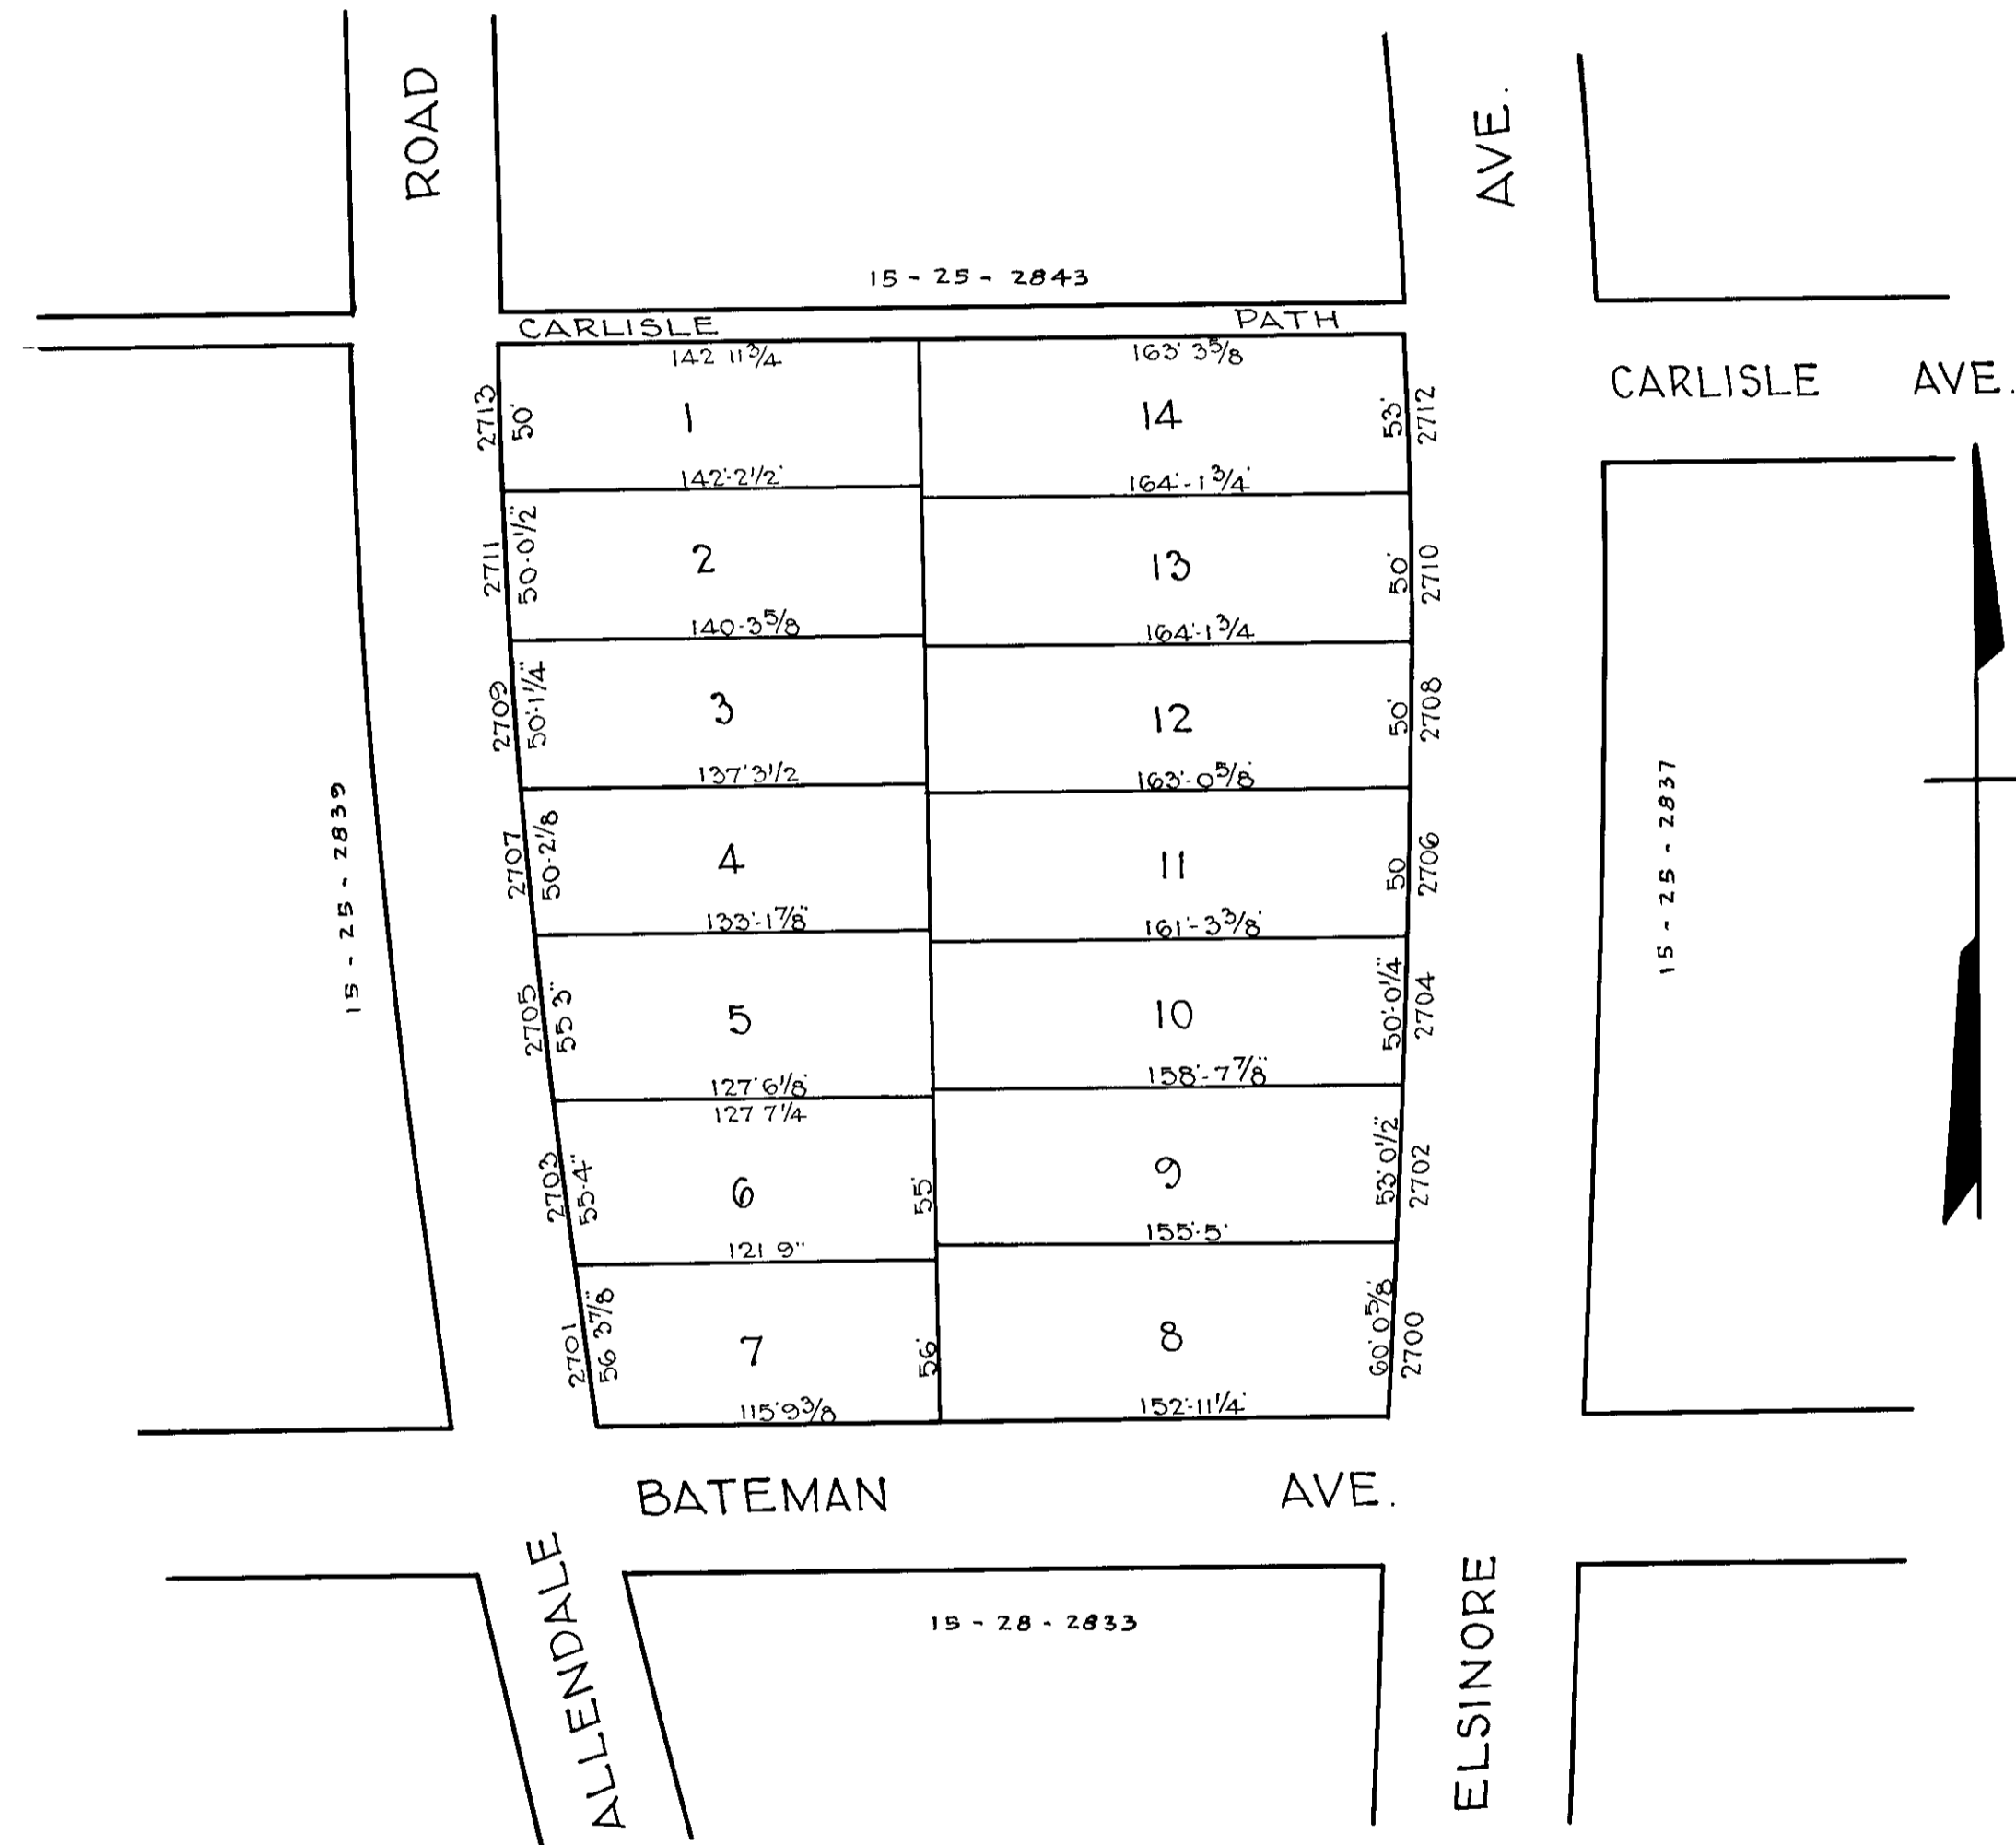

NOTICE
 THIS IS A REAL PROPERTY PLAT AS PROVIDED
 FOR UNDER ARTICLE 76(4) OF THE CITY CHARTER
 IT IS COMPILED FROM TITLE AND OTHER
 SOURCES AND IS NOT AN AUTHENTIC SURVEY.

TRACED BY *G. G. Miller*
 LETTERED BY *W. M. L.*
 CHECKED BY

NOTE: BLOCK 15-2-2838 FOR 1940.

CITY OF BALTIMORE
 DEPARTMENT OF PUBLIC WORKS
 BUREAU OF PLANS & SURVEYS
 PROPERTY LOCATION DIVISION
WARD 15 SECTION 25
BLOCK 2838
 SCALE: 1" = 60'-0" DATE Feb. 1930.