

REVISIONS

BLK. PLAT REDRAWN; CH. SH. 02-146
 LOT 52B PER SUBDN. 1 CH. SH. 02-184B
 LOT 52B TO R/W; CH. SH. 04-035



452

EDMONDSON

AVE.


N. FREMONT AVE.

EDMONSON AVE.

GEORGE

ST.

ST.
BRUNE

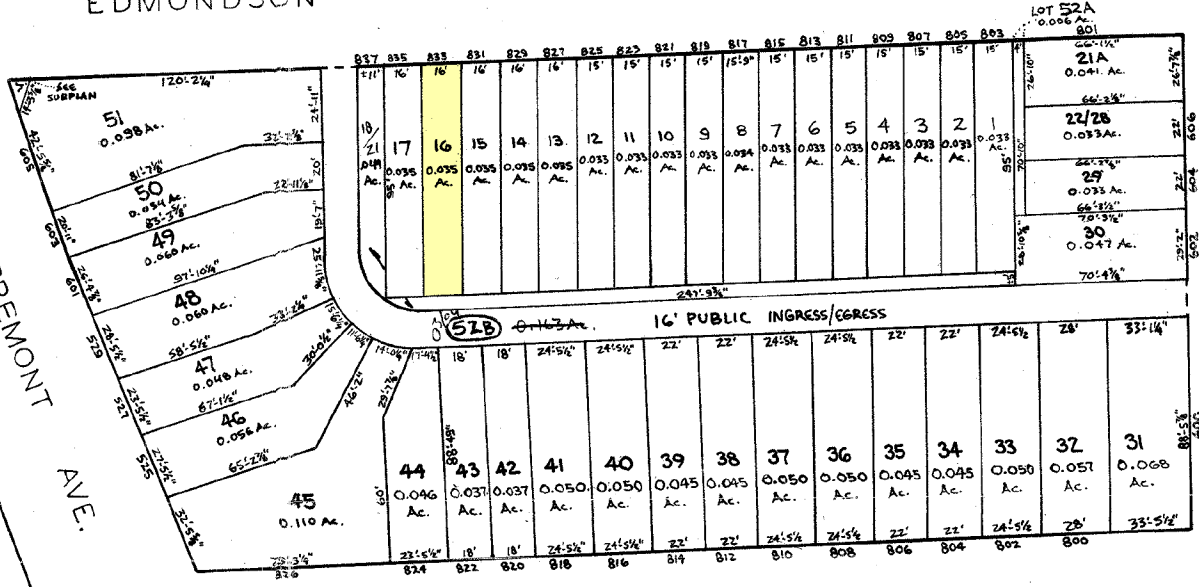

116

126

470

540

SHEETS IN SET: 2
 SHEET NO: 1

CITY OF BALTIMORE
 DEPARTMENT OF PUBLIC WORKS
 PROPERTY LOCATION SECTION
 WARD 17 SECTION 5
 BLOCK 469
 SCALE 1" = 50'-0" DATE JUNE 2002

NOTICE
 THIS IS A REAL PROPERTY PLAT AS PROVIDED FOR UNDER ARTICLE 76(d) OF THE CITY CHARTER IT IS COMPILED FROM TITLE AND OTHER SOURCES AND IS NOT AN AUTHENTIC SURVEY.

TRACED BY.....
 LETTERED BY.....
 CHECKED BY.....