


**REVISIONS**  
 Lot 85 PR.BLK. 278, Lots 43, 52-54 Cont. PR.P.L.S.; C.S.H. 87-463.

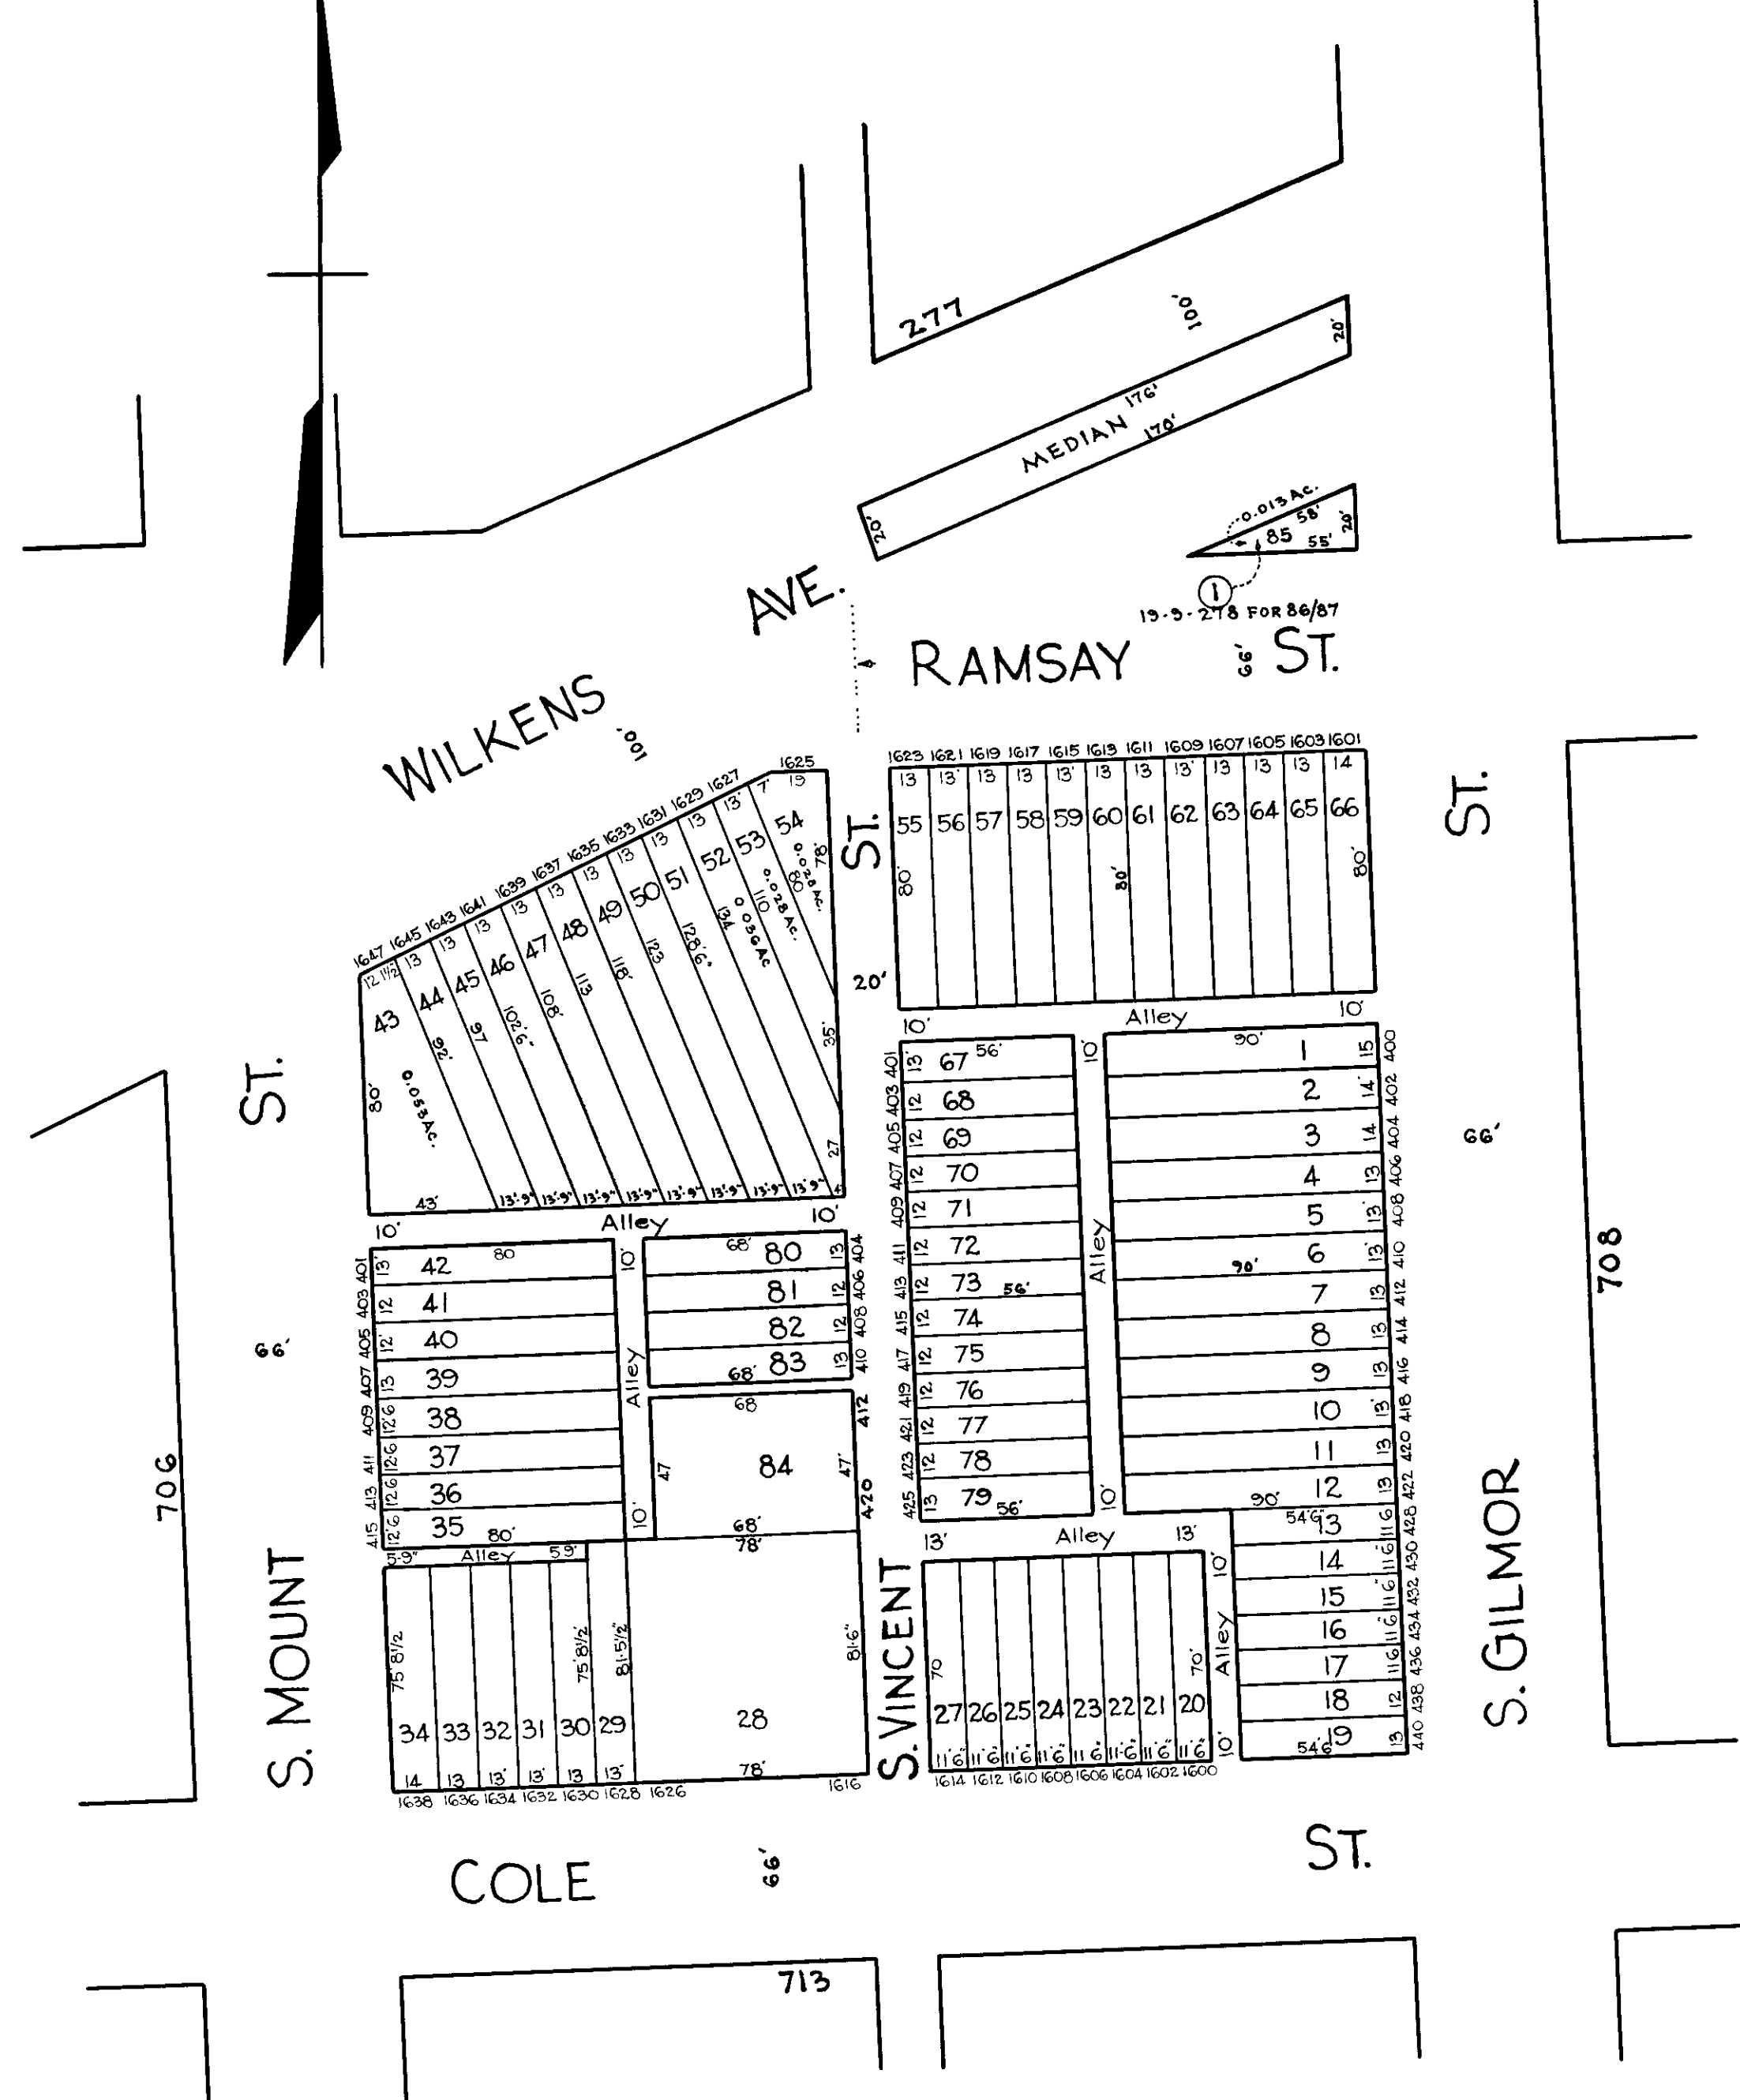

TRACED BY: **R. LITZ**  
 LETTERED BY: *Joseph Rakosky*  
 CHECKED BY: \_\_\_\_\_

**NOTICE**  
 THIS IS A REAL PROPERTY PLAT AS PROVIDED  
 FOR UNDER ARTICLE 76(d) OF THE CITY CHARTER.  
 IT IS COMPILED FROM TITLE AND OTHER  
 SOURCES AND IS NOT AN AUTHENTIC SURVEY.

CITY OF BALTIMORE  
 DEPARTMENT OF PUBLIC WORKS  
 BUREAU OF PLANS & SURVEYS  
 PROPERTY LOCATION DIVISION  
**WARD 19 SECTION 10**  
**BLOCK 707**  
 SCALE: 1" = 50 FT. DATE: Oct. 1929