
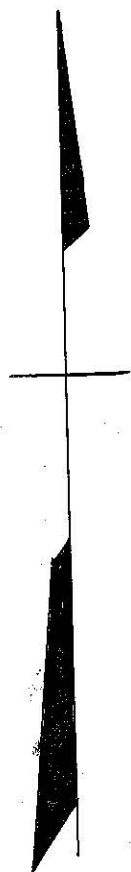


REVISIONS

Lot 13 House No Assigned Per P.S. C.Sh.3376 A
 Lots 21 to 34 Dim. Changed Per P.L.D. C. Sh. 4842 A.
 Lots 21-34 Cons'd Per D.O. Ch. Sh. 19-073 & 19-074

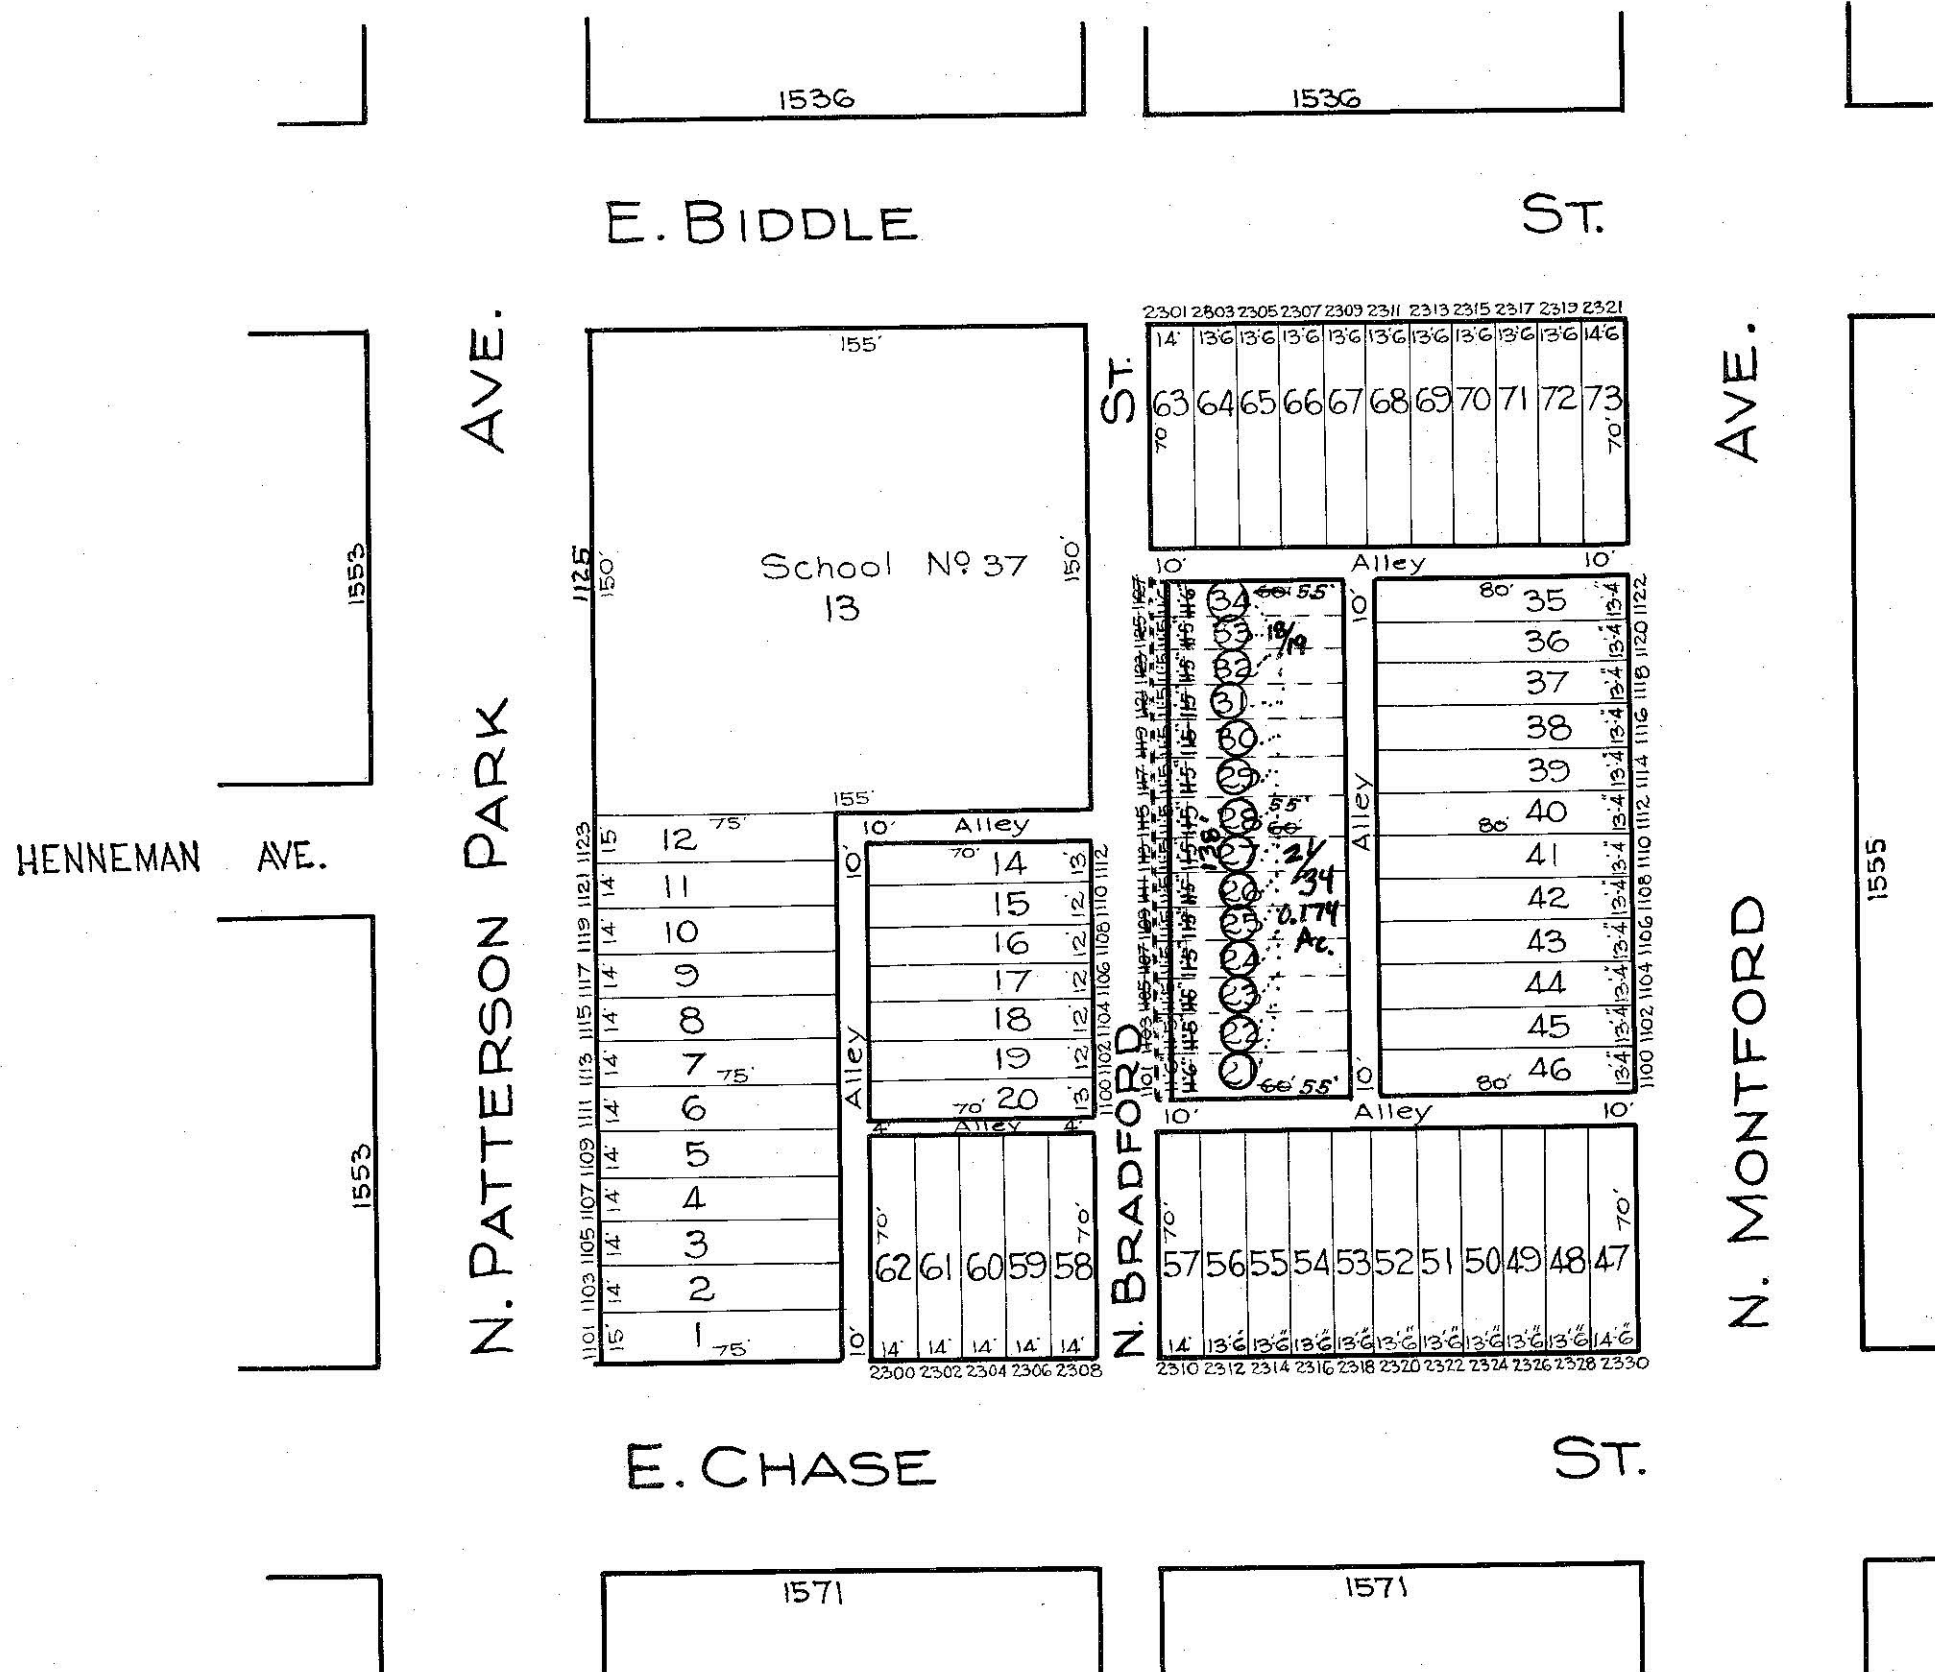

C. H. BAIN
 TRACED BY C. GILBERT
 LETTERED BY *Jos. J. Rokosky*
 CHECKED BY *R. LITZ*
J. R. BAIN

NOTICE
 THIS IS A REAL PROPERTY PLAT AS PROVIDED FOR UNDER ARTICLE 76(1) OF THE CITY CHARTER. IT IS COMPILED FROM TITLE AND OTHER SOURCES AND IS NOT AN AUTHENTIC SURVEY.

CITY OF BALTIMORE
 DEPARTMENT OF PUBLIC WORKS
 BUREAU OF PLANS & SURVEYS
 PROPERTY LOCATION DIVISION
WARD 8 SECTION 13
BLOCK 1554
 SCALE 1 INCH = 60 FT. DATE *March 1929*