


REVISIONS
 LOTS 10 & 93/105 DIV-CONS. PER DEED; C.SH. 76-121

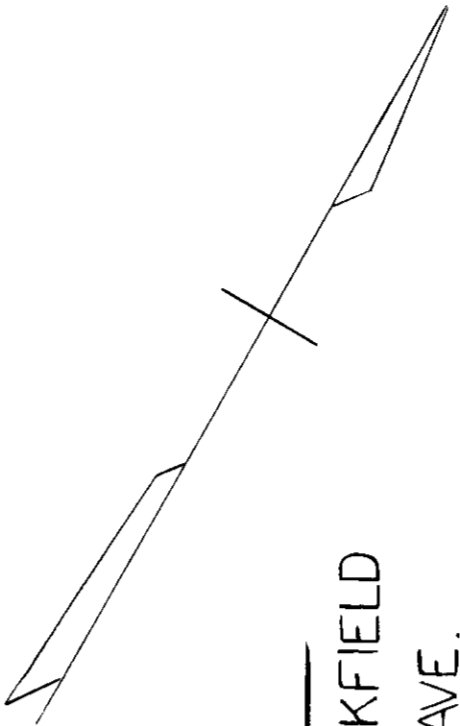


(2748-B)

OAKFIELD
 AVE.

WOODHAVEN AVE.

(2850)

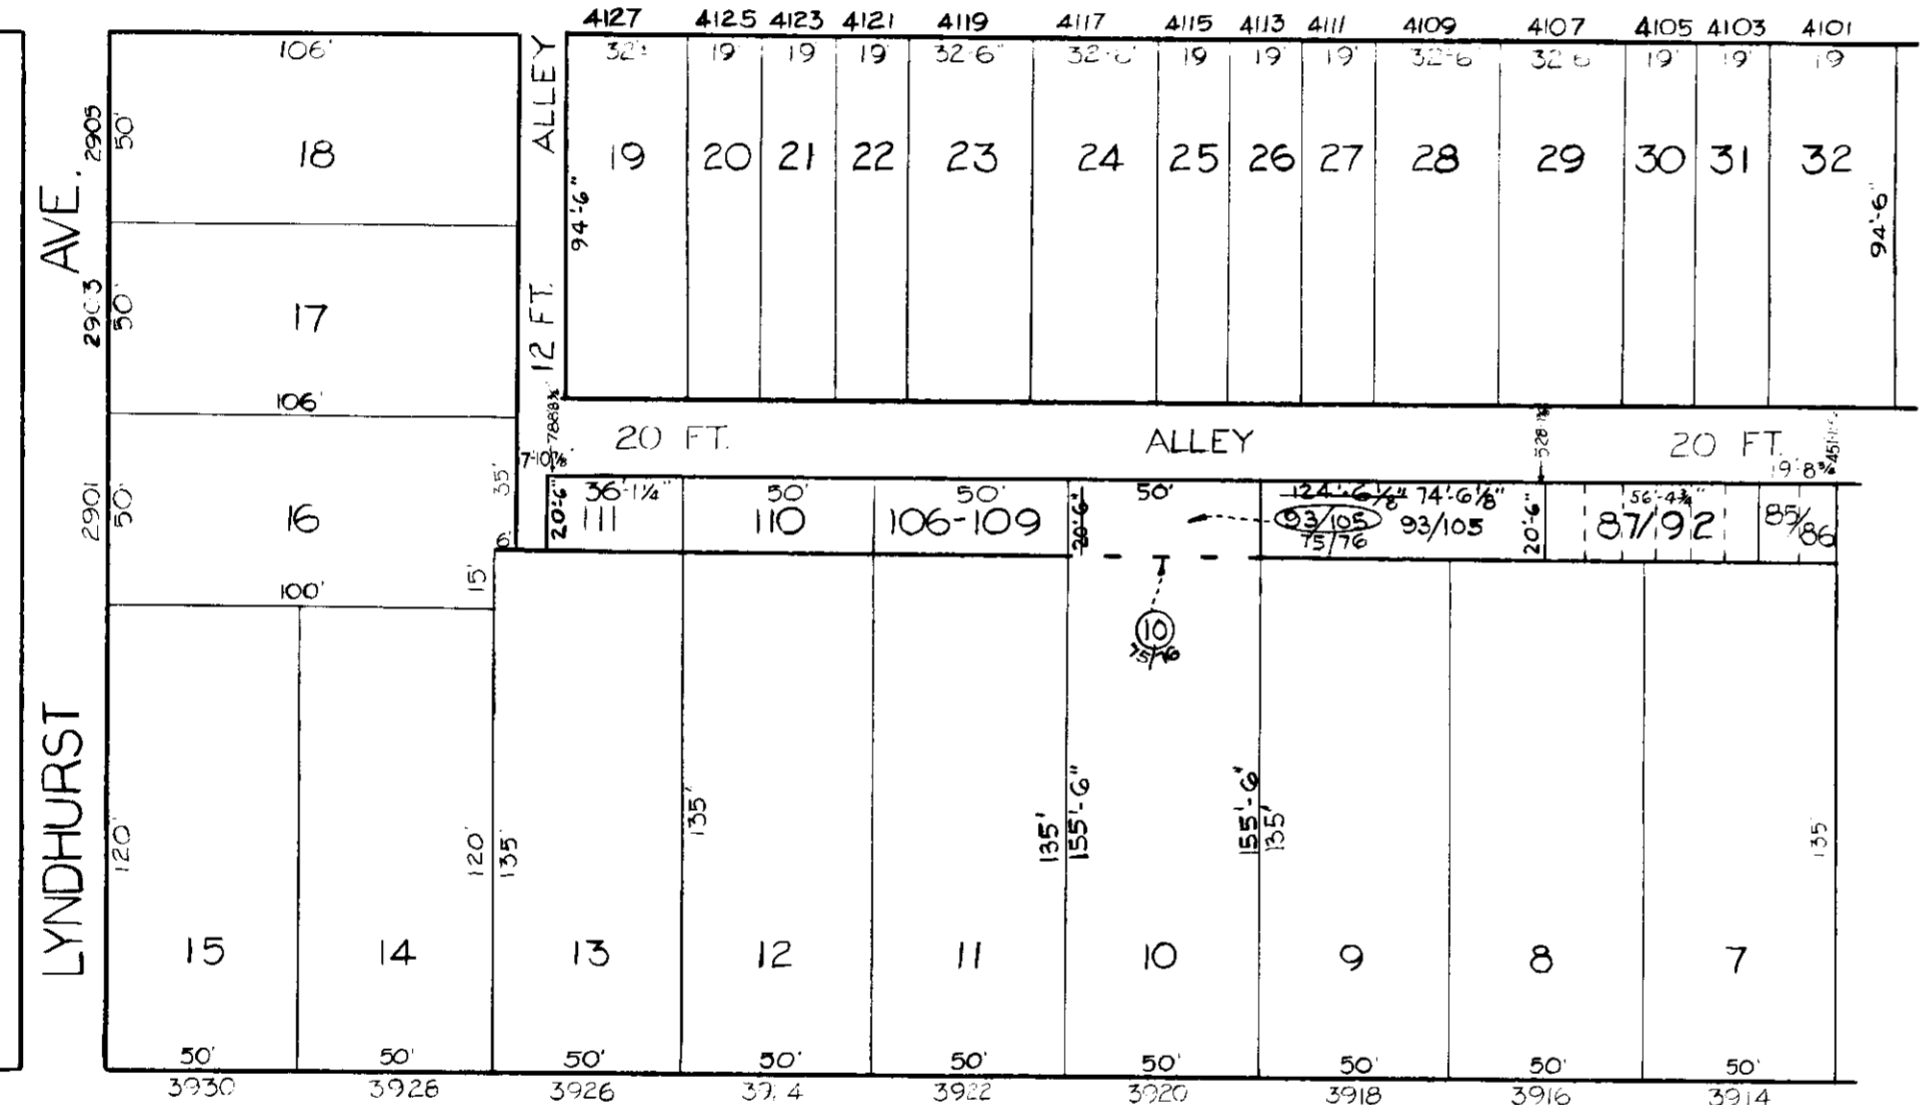

SEE SHEET NO. 1

DUVALL AVE.

(2851)

SHEETS IN SET 2
 SHEET NO. 2

CITY OF BALTIMORE
 DEPARTMENT OF PUBLIC WORKS
 PROPERTY LOCATION DIVISION
 WARD 15 SECTION 25
 BLOCK 2849
 SCALE 1"=50' DATE FEB. 1968

NOTICE
 THIS IS A REAL PROPERTY PLAT AS PROVIDED FOR UNDER ARTICLE 76(d) OF THE CITY CHARTER IT IS COMPILED FROM TITLE AND OTHER SOURCES AND IS NOT AN AUTHENTIC SURVEY.

TRACED BY: E.L.S.
 LETTERED BY: E.L.S.
 CHECKED BY: